

STATE	PROJECT NO.	YEAR	SHEET NO.	SHEETS
KANSAS	87 N-0351-01	2012	186	220

MKEC
ENGINEERING
CONSULTANTS, INC.
411 N. WEBB ROAD
WICHITA, K.S. 67206
316-684-9600




**CENTRAL AVENUE
IMPROVEMENTS FROM
135TH ST. W. TO 119TH ST. W.**

**CROSS SECTIONS
STA 60+00.00
TO
STA 61+00.00**
SHEET TITLE
472-84017
PROJECT NUMBER

DESIGN BY: JRA
DRAWN BY: WNU
CHECKED BY: JRA

ISSUED: November 9, 2012
REVISED:

SHEET NO.
186 of 220

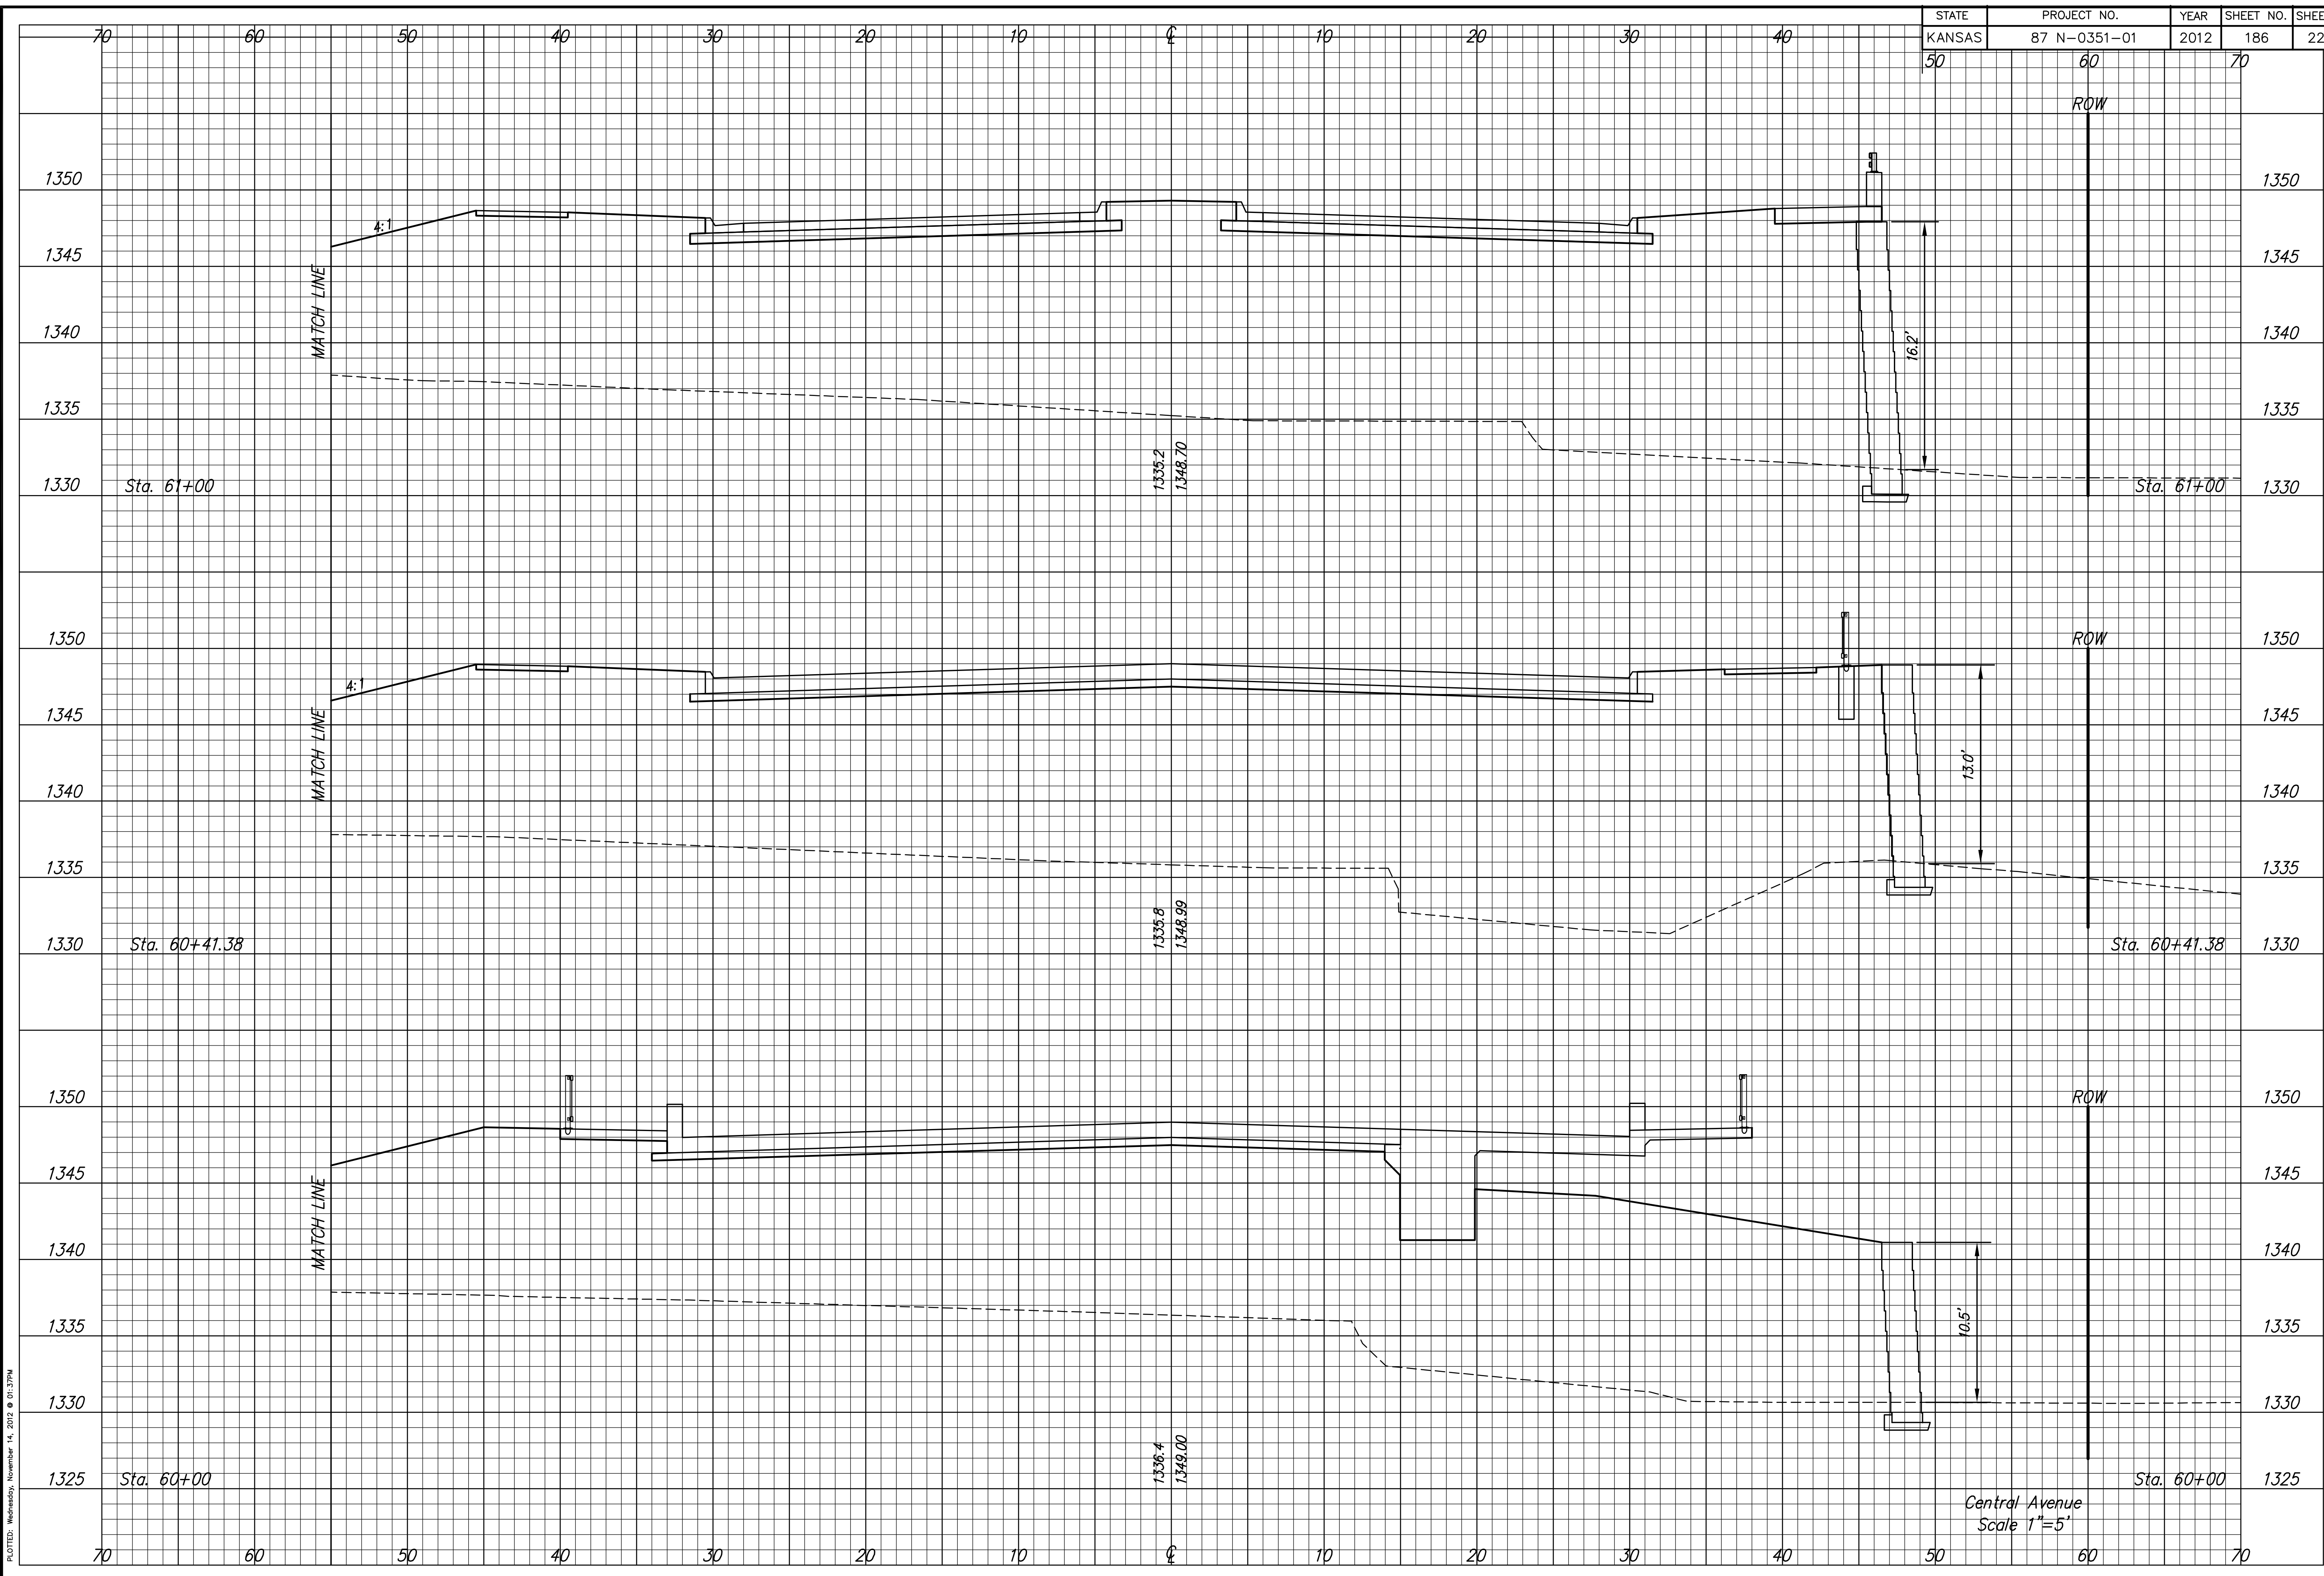

PLOTTED: Wednesday, November 14, 2012 @ 01:37PM

J:\Civil\04238\Draw\Sheet\04238XS15.dwg