

WATER MAIN PLANS  
**CENTRAL AVENUE**  
WEST OF 135th TO 119th ST. WEST



**MAIN 1**  
SHEET TITLE  
448-  
PROJECT NUMBER

JRA / KKL / DFL  
DESIGNED / DRAWN / CHECKED

ISSUED  
September 2012

REVISED

SHEET NO.  
**4 of 18**

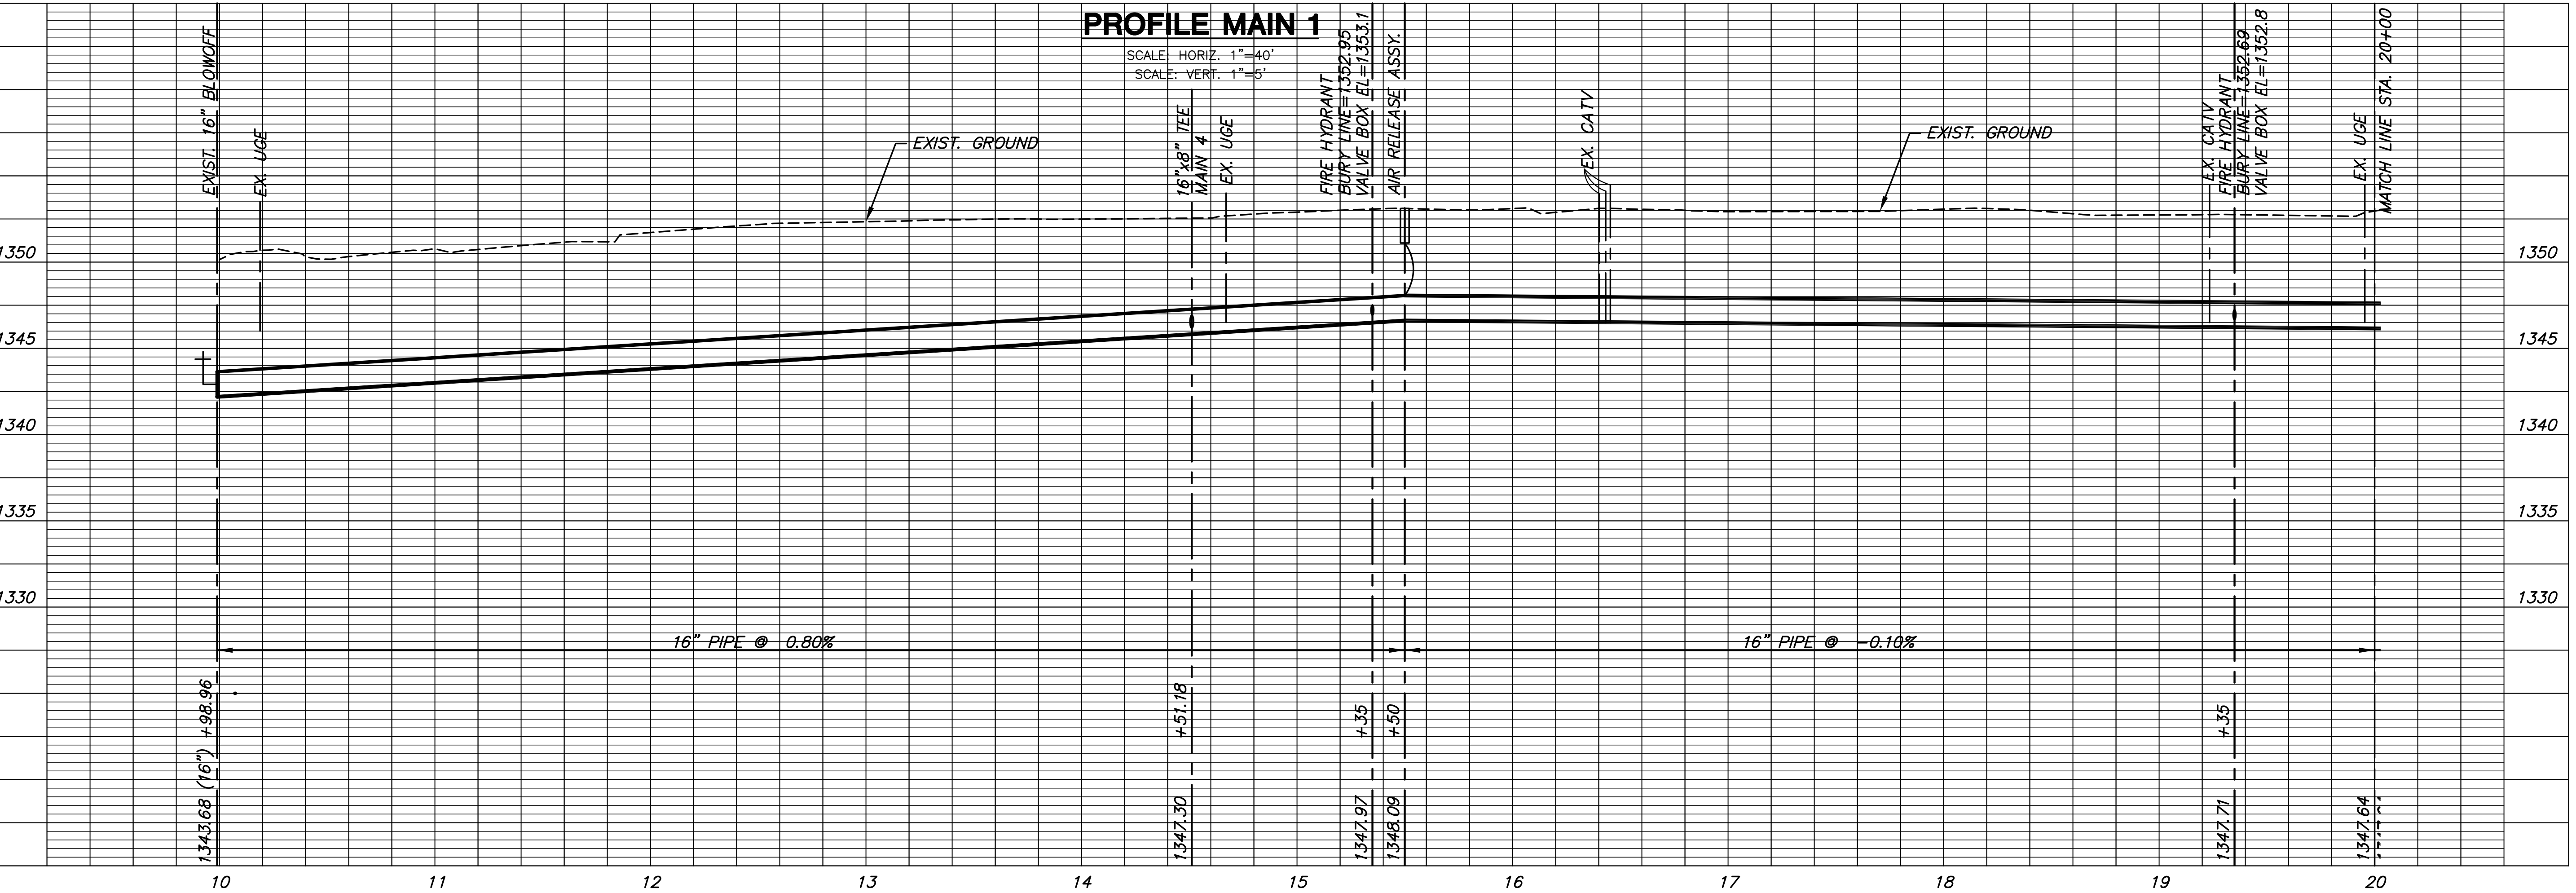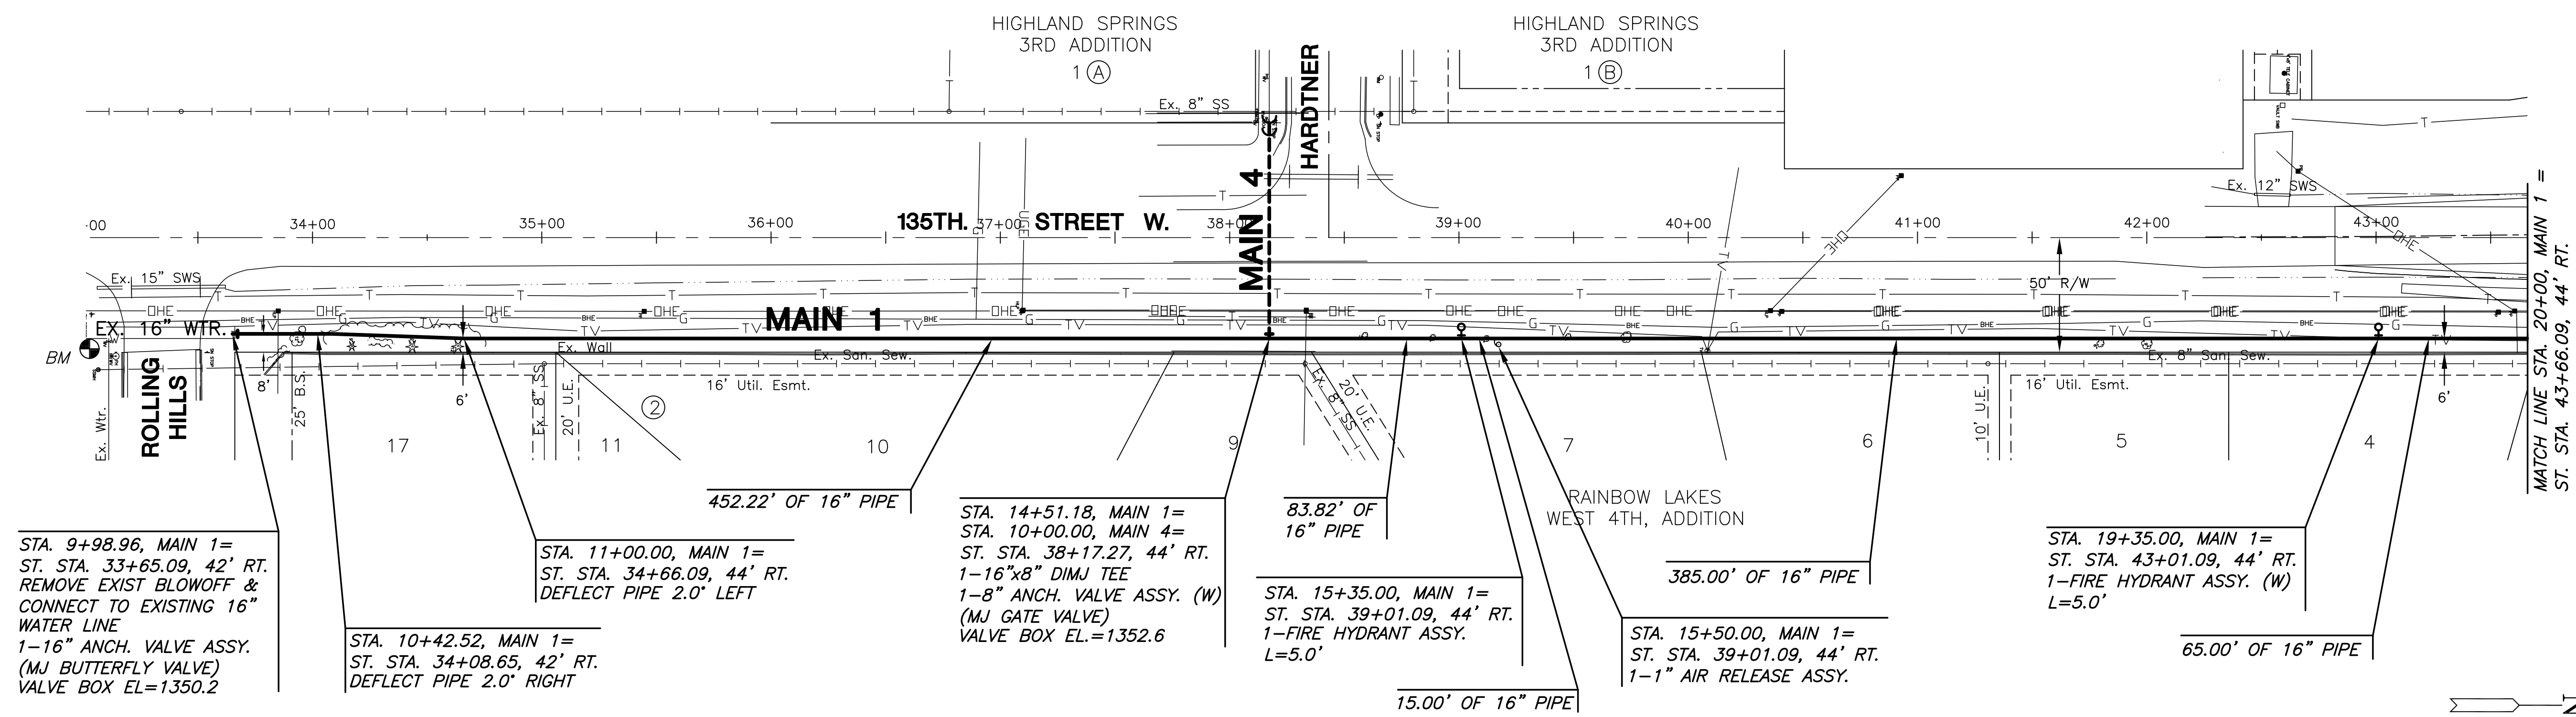

PLOTTED: Wednesday, November 14, 2012 @ 01:13:58 PM

J:\CIVIL\04238\WMA\WTR\04238\_C1.DWG