


YOUNG & ASSOCIATES, P.A.
 Civil and Environmental Engineers
 100 S. Georgia, Derby, KS 67037
 Phone: (316) 788-2552 Fax: (316) 788-4408 Email: youngpa@menmain.com

**WATER LINE NO. 6
 PLAN AND PROFILE**
McCormicks Water Main Replacement
 City of Wichita, Sedgwick County, Kansas

PROJECT NO.	DATE	BY	APP.
08-228	2-15-07		
DESIGNED: DAS			
CHECKED: GRY			
APPROVED:			

SHEET
19
 of 37

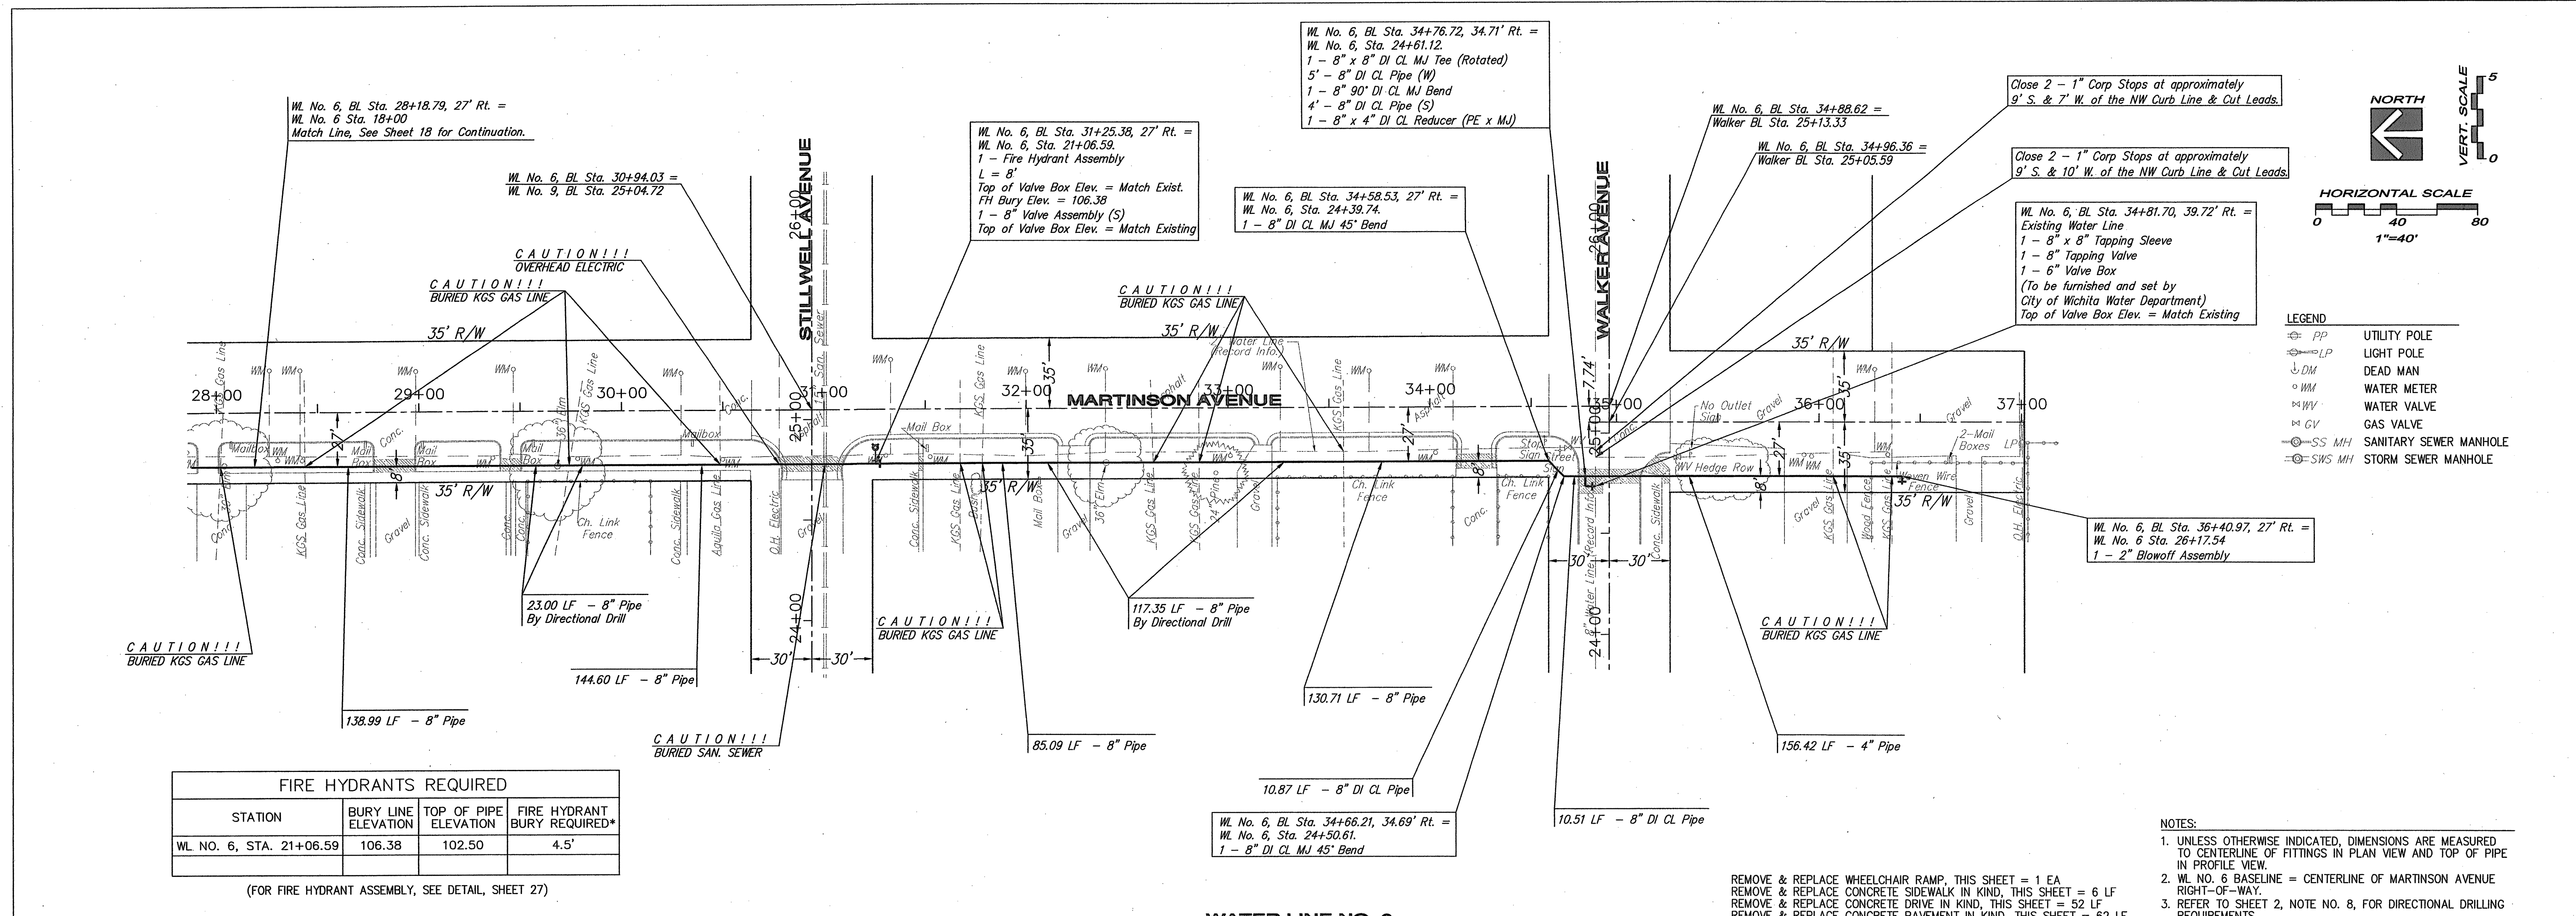

STATION	BURY LINE ELEVATION	TOP OF PIPE ELEVATION	FIRE HYDRANT BURY REQUIRED*
WL NO. 6, STA. 21+06.59	106.38	102.50	4.5'

(FOR FIRE HYDRANT ASSEMBLY, SEE DETAIL, SHEET 27)

