



**Riverside Area**  
**Sanitary Sewer Rehabilitation**  
Phase A (CIPP)  
OCA 624103 / 468-84839

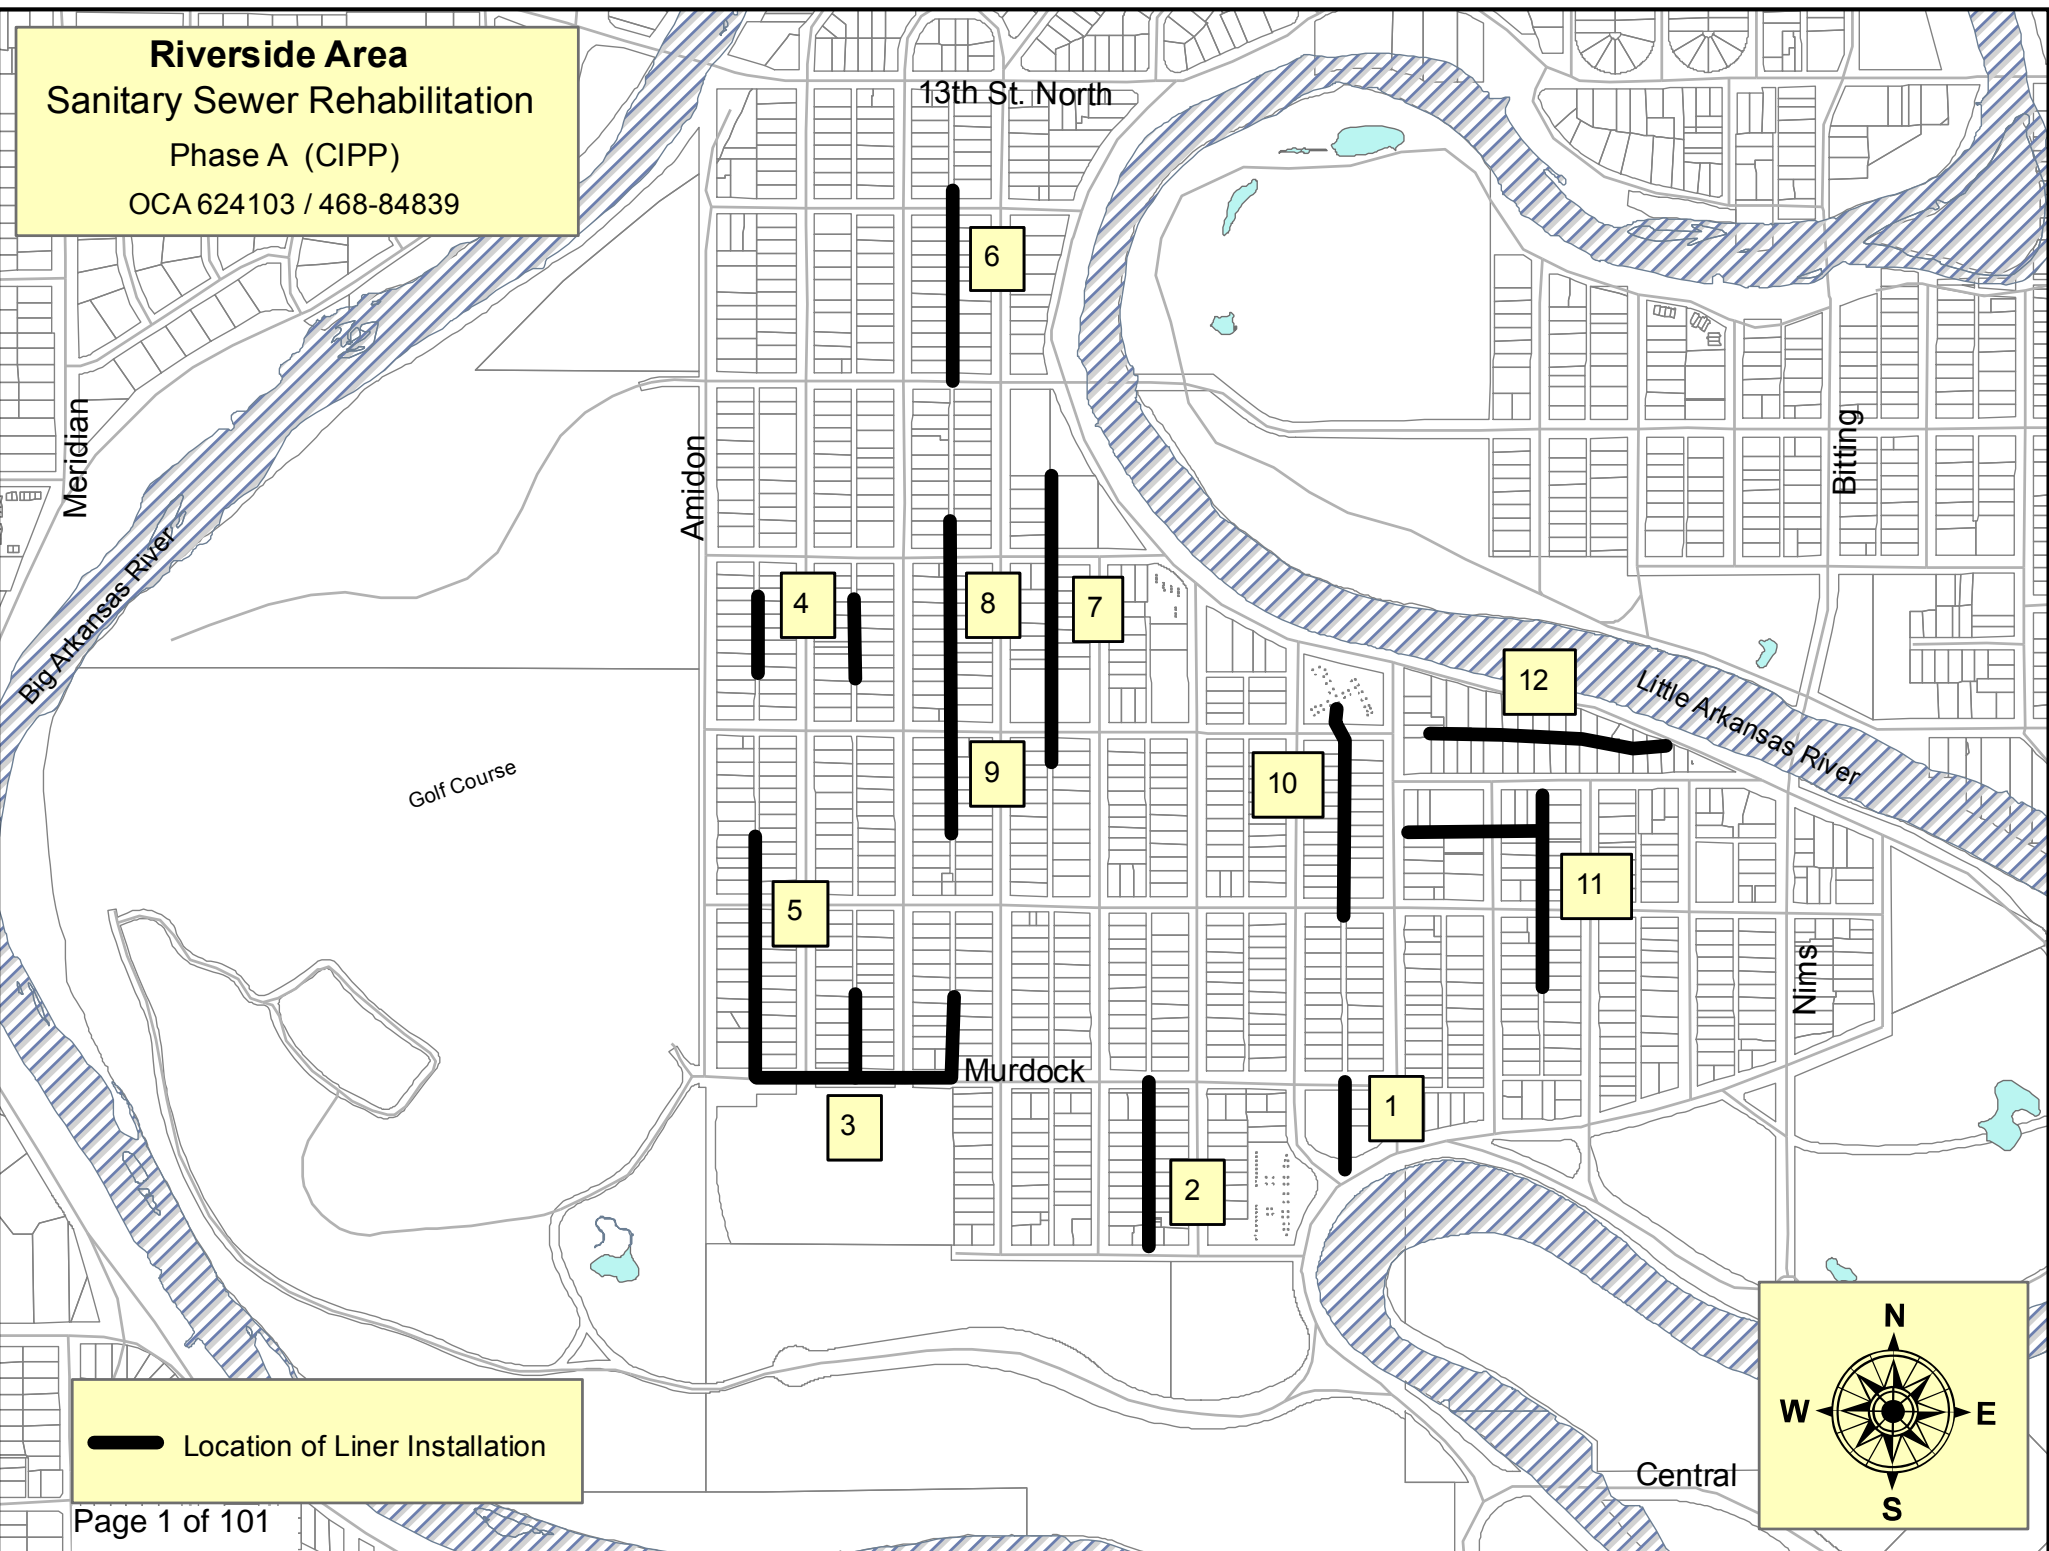

— Location of Liner Installation

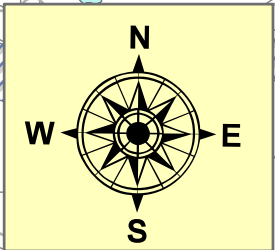

# RIVERSIDE AREA SANITARY SEWER REHABILITATION PHASE A (CIPP)

OCA # 624103 / 468-84839

SITE NO.	GENERAL LOCATION	PIPE SIZE	UPSTREAM MANHOLE	DOWNSTREAM MANHOLE	UPSTREAM INVERT ELEVATION	DOWNSTREAM INVERT ELEVATION	LENGTH (FT.)
1	Easement between Faulkner and Buffum, Stackman Drive to Murdock	8"	5348-251	5348-001	1297.19	1295.84	335
2	Easement between Porter and Litchfield from Pine Ave to Murdock	8" 8" 8"	5348-201 5348-200 5348-197	5348-200 5348-197 5348-003	1297.25 1297.11 1296.82	1297.11 1296.84 1296.40	105 205 311
3	In Murdock from east of Amidon Street to east of Coolidge	10" 10"	5348-007 5348-006	5348-006 5348-005	N/A N/A	N/A N/A	370 370
	Alley between Perry & Coolidge, from north of Murdock to Murdock	8"	5348-055	5348-006	1298.22	1297.60	308
	Alley between Coolidge & Woodrow, from north of Murdock to Murdock	8"	5348-091	5348-005	1297.34	1296.92	305
4	Alley between Amidon & Perry, and between Briggs and Harrison Streets	8"	5348-024	5348-021	1300.35	1299.74	293
	Alley between Perry & Coolidge, and between Briggs and Harrison Streets	8"	5348-070	5348-067	1300.85	1300.44	298
5	Alley between Amidon & Perry, from north of Franklin to Murdock	8" 8" 8"	5348-015 5348-012 5348-009	5348-012 5348-009 5348-007	1299.11 1298.81 1298.51	1298.81 1298.51 1298.20	300 300 310
6	Alley between Coolidge and Woodrow, from 12th Street N to 11th Street N	8" 8"	5348-120 5348-117	5348-117 5348-114	1302.82 1301.73	1301.73 1300.62	363 371

Total Linear Feet for this sheet = 4544

# RIVERSIDE AREA SANITARY SEWER REHABILITATION PHASE A (CIPP)

OCA # 624103 / 468-84839

SITE NO.	GENERAL LOCATION	PIPE SIZE	UPSTREAM MANHOLE	DOWNSTREAM MANHOLE	UPSTREAM INVERT ELEVATION	DOWNSTREAM INVERT ELEVATION	LENGTH (FT.)
7	Easement and Alley between Woodrow and Porter, from north of Briggs to Harrison St	8"	5348-176	5348-172	1300.07	1298.75	443
		8"	5348-172	5348-169	1298.75	1298.30	299
		8"	5348-169	5348-166	1298.30	1298.00	300
8	Alley between Coolidge and Woodrow, from north of Briggs to north of Harrison	8"	5348-109	5348-106	1299.58	1299.28	300
		8"	5348-106	5348-103	1299.28	1298.98	300
9	Alley between Coolidge and Woodrow, from north of Harrison to south of Harrison	8"	5348-103	5348-100	1298.98	1298.68	300
		8"	5348-100	5348-097	1298.68	1298.27	295
10	Alley between Faulkner and Buffum, from north of Harrison to Franklin Street	8"	5348-248	5348-247	1299.00	1298.78	55
		8"	5348-247	5348-246	1298.78	1298.56	68
		8"	5348-246	5348-243	1298.56	1298.21	354
		8"	5348-243	5348-240	1298.21	1297.86	308
11	Easement between Gillman and Spaulding from Riverside Street to south of Franklin	8"	5448-458	5448-452	1297.16	1296.58	145
		8"	5448-452	5448-450	1296.58	1296.09	262
		8"	5448-450	5448-447	1296.09	1295.63	332
	Easement south of Riverside Street, from Buffum to east of Gilman	8"	5448-457	5448-454	1297.55	1297.31	246
		8"	5448-454	5448-452	1297.31	1297.04	264
12	Easement north of Riverside Street, from Buffum to Carter	8"	5448-479	5448-477	1297.99	1297.49	277
		8"	5448-477	5448-474	1297.49	1296.89	296
		8"	5448-474	5448-472	1296.89	1296.38	205
		8"	5448-481	5448-472	1297.62	1296.38	118
Total Linear Feet for this sheet =							5167
Total Linear Feet for this project =							9711