


CAUTION EXISTING SPRINKLER SYSTEM!!!
CONTRACTOR TO VERIFY LOCATION OF EXISTING SPRINKLER SYSTEM PRIOR TO CONSTRUCTION & WORK AROUND/PROTECT AS NEEDED TO INSTALL SANITARY SEWER LINE. ANY DAMAGE DONE DURING CONSTRUCTION WILL BE REPAIR IN-LIKE-KIND AT NO ADDITIONAL COST TO PROJECT.

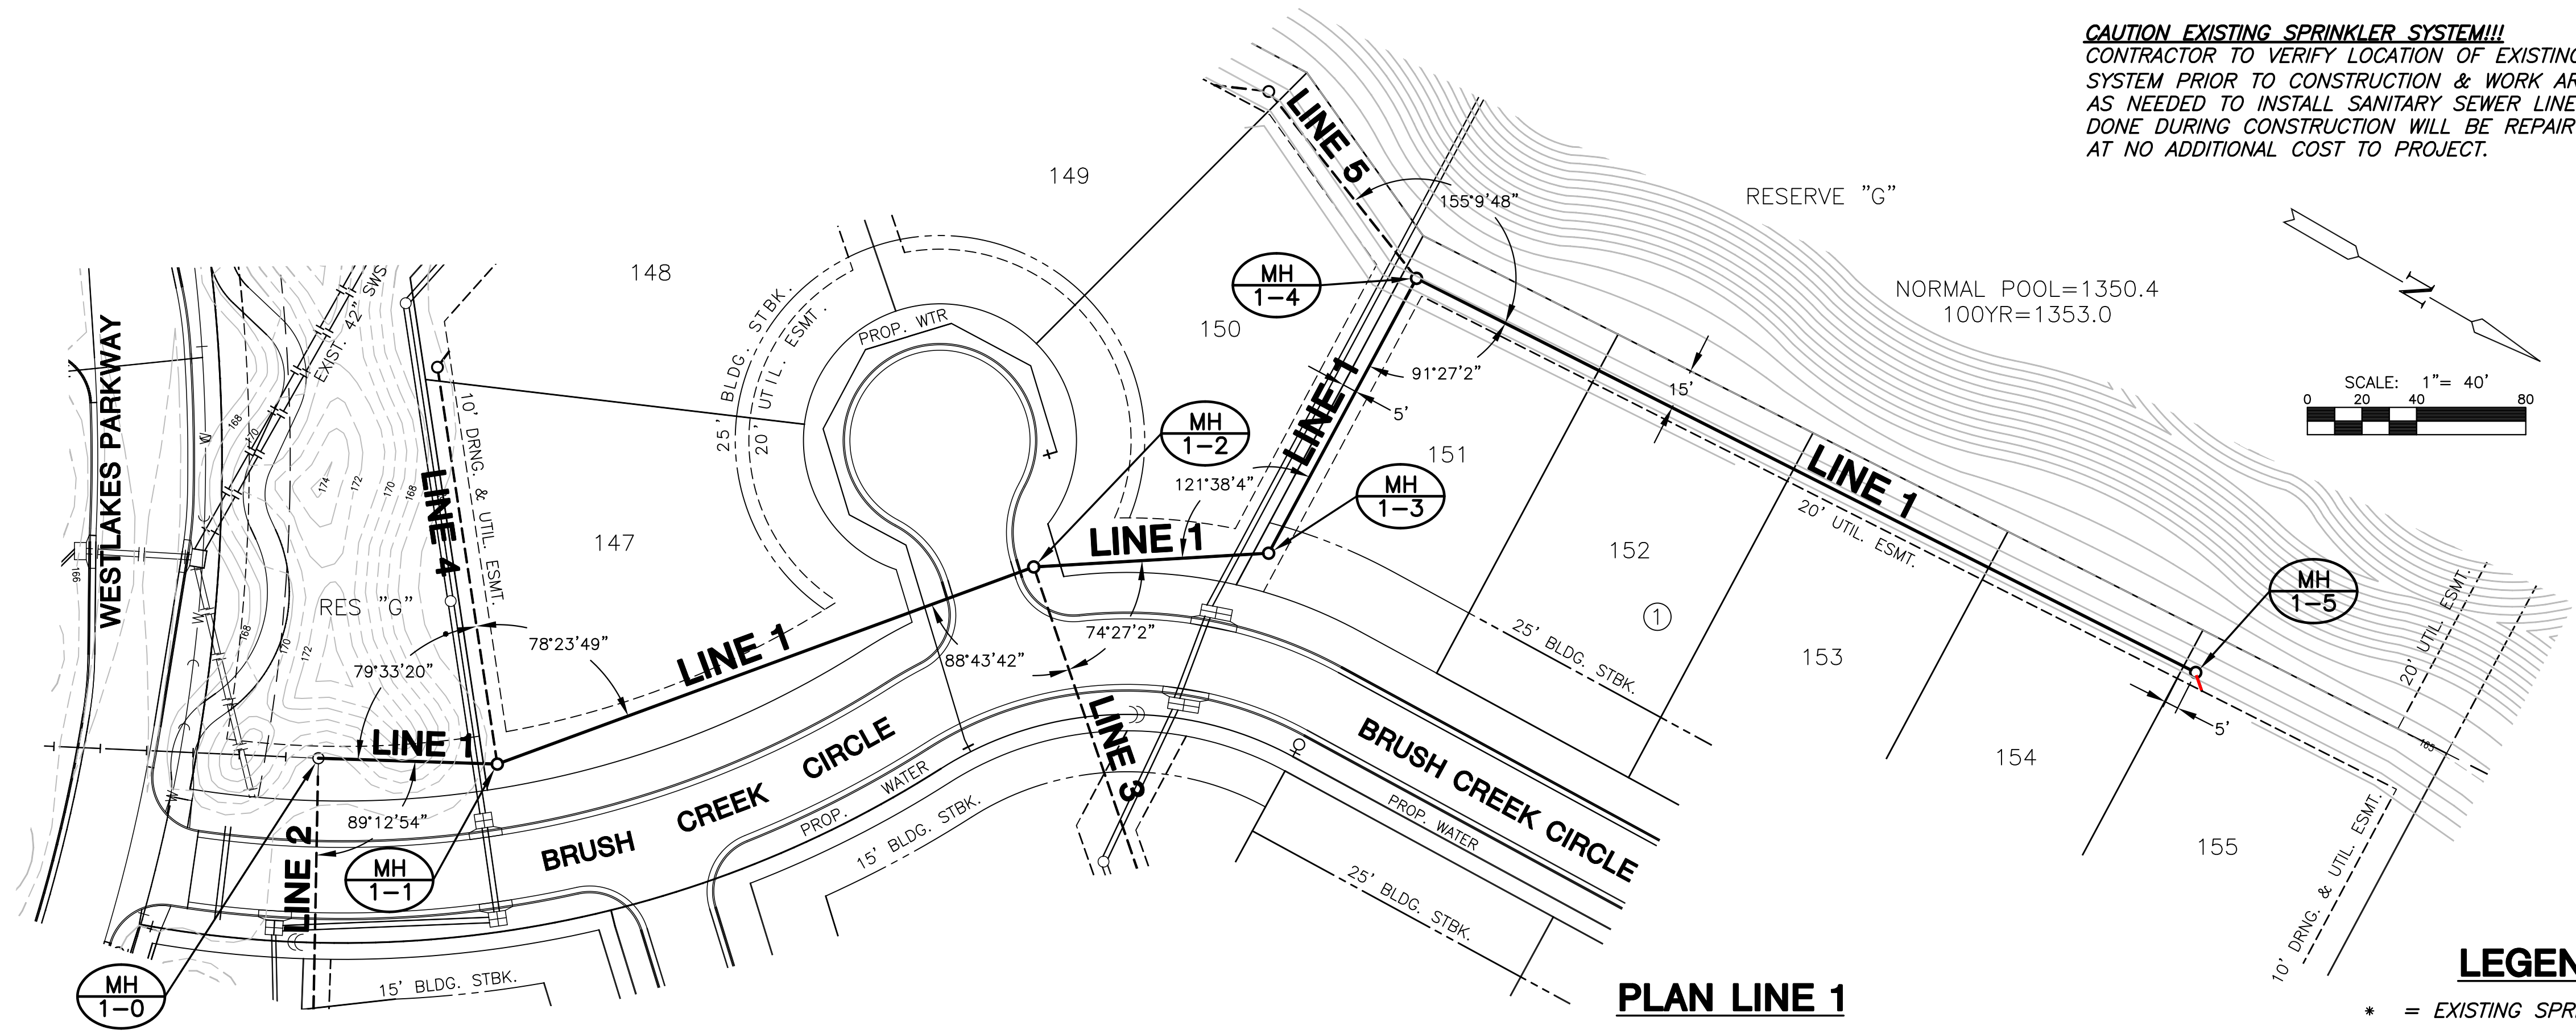

NOTES:


1. CONTRACTOR TO VERIFY THE DEPTH AND LOCATION OF EXISTING UTILITIES PRIOR TO CONSTRUCTION.
2. TRENCHES TO BE BACKFILLED WITH SAND AND FLUSHED WHEN SEWER LINES RUNS ALONG FRONT OF LOTS.

LEGEND

* = EXISTING SPRINKLER HEAD

PROFILE LINE 1

SCALE: HORIZ. 1"=40'
SCALE: VERT. 1"=5'

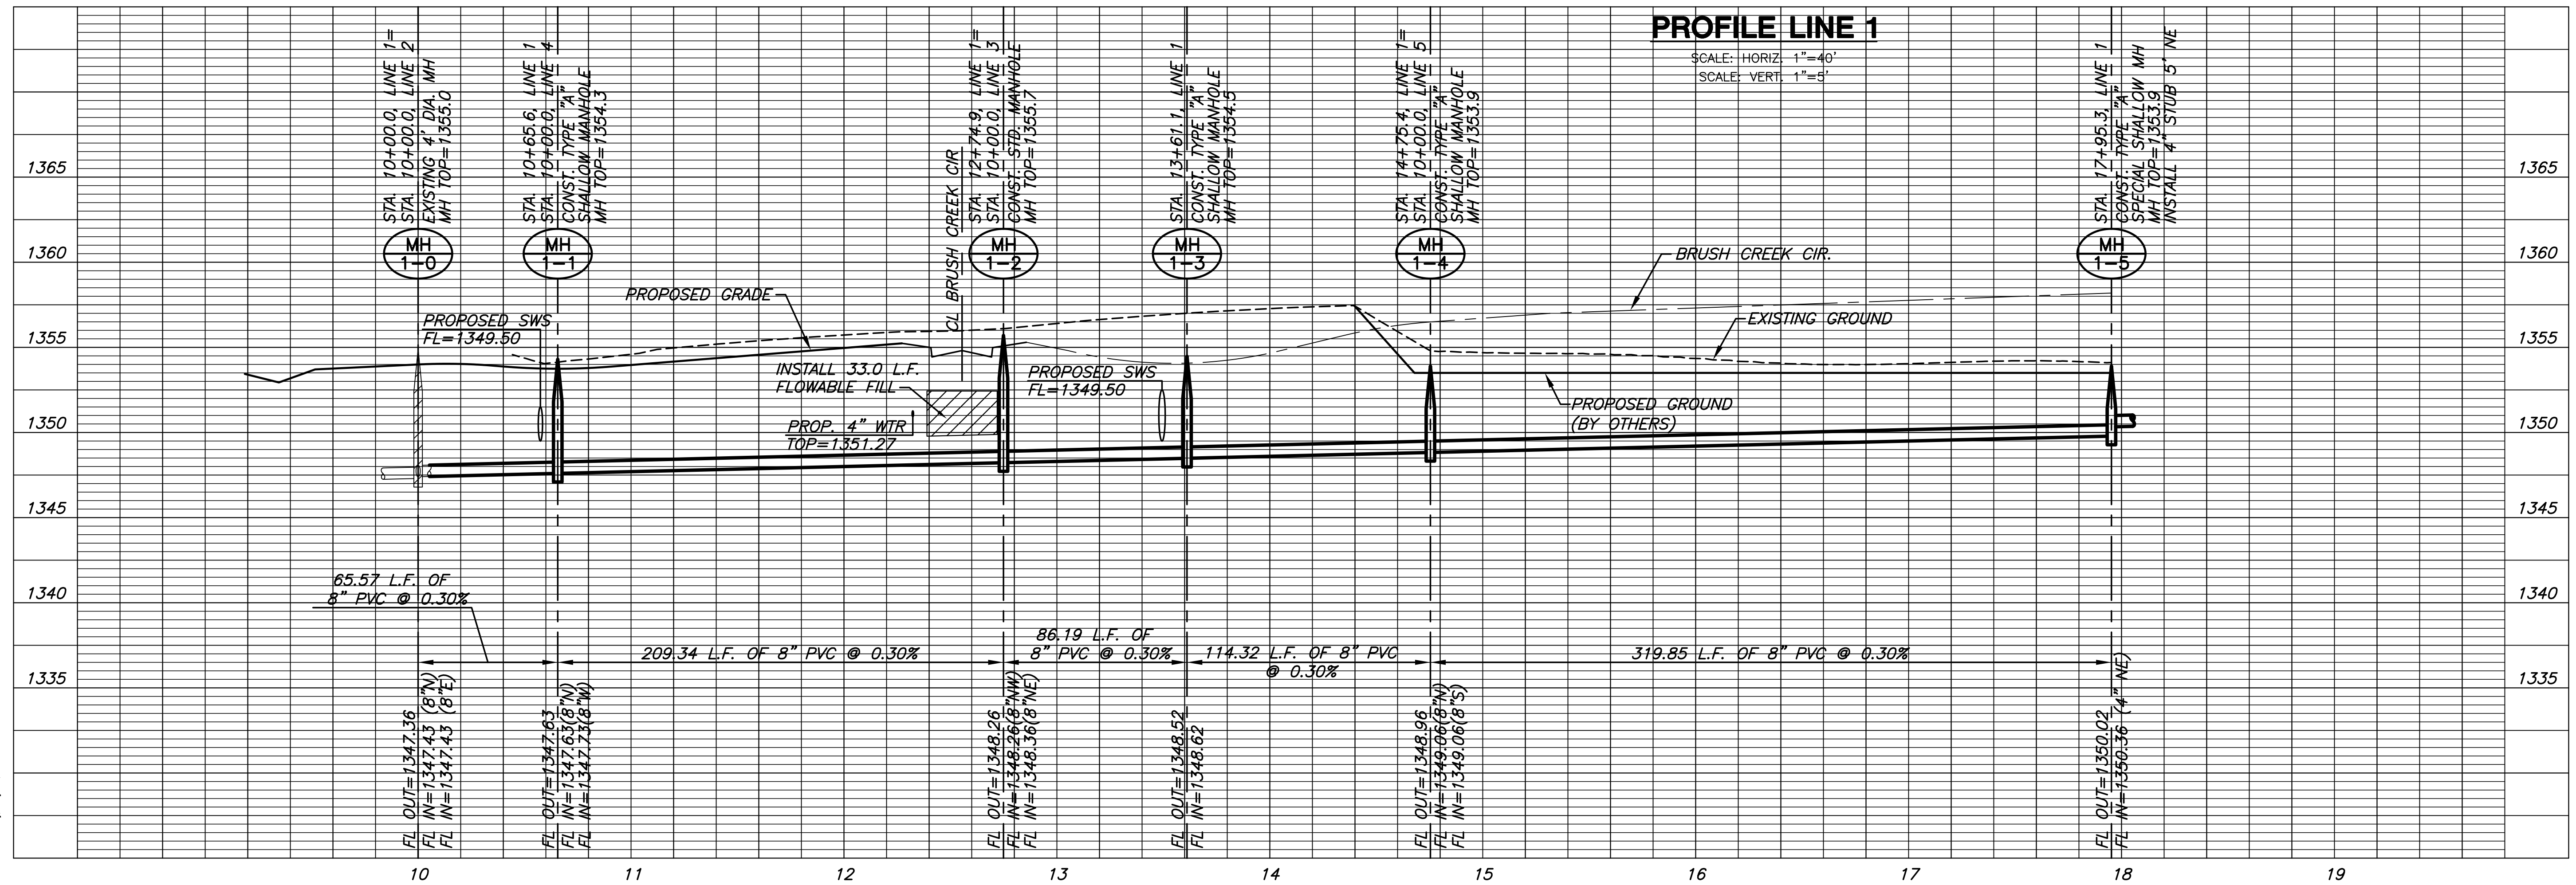

**SANITARY SEWER PLANS FOR
FOX RIDGE ADDITION
PHASE 11**

LINE 1
SHEET TITLE
468-83647
PROJECT NUMBER

DFL / JWC / GJA
DESIGNED / DRAWN / CHECKED

ISSUED
July 2011

REVISED

SHEET NO.
5 of 15