
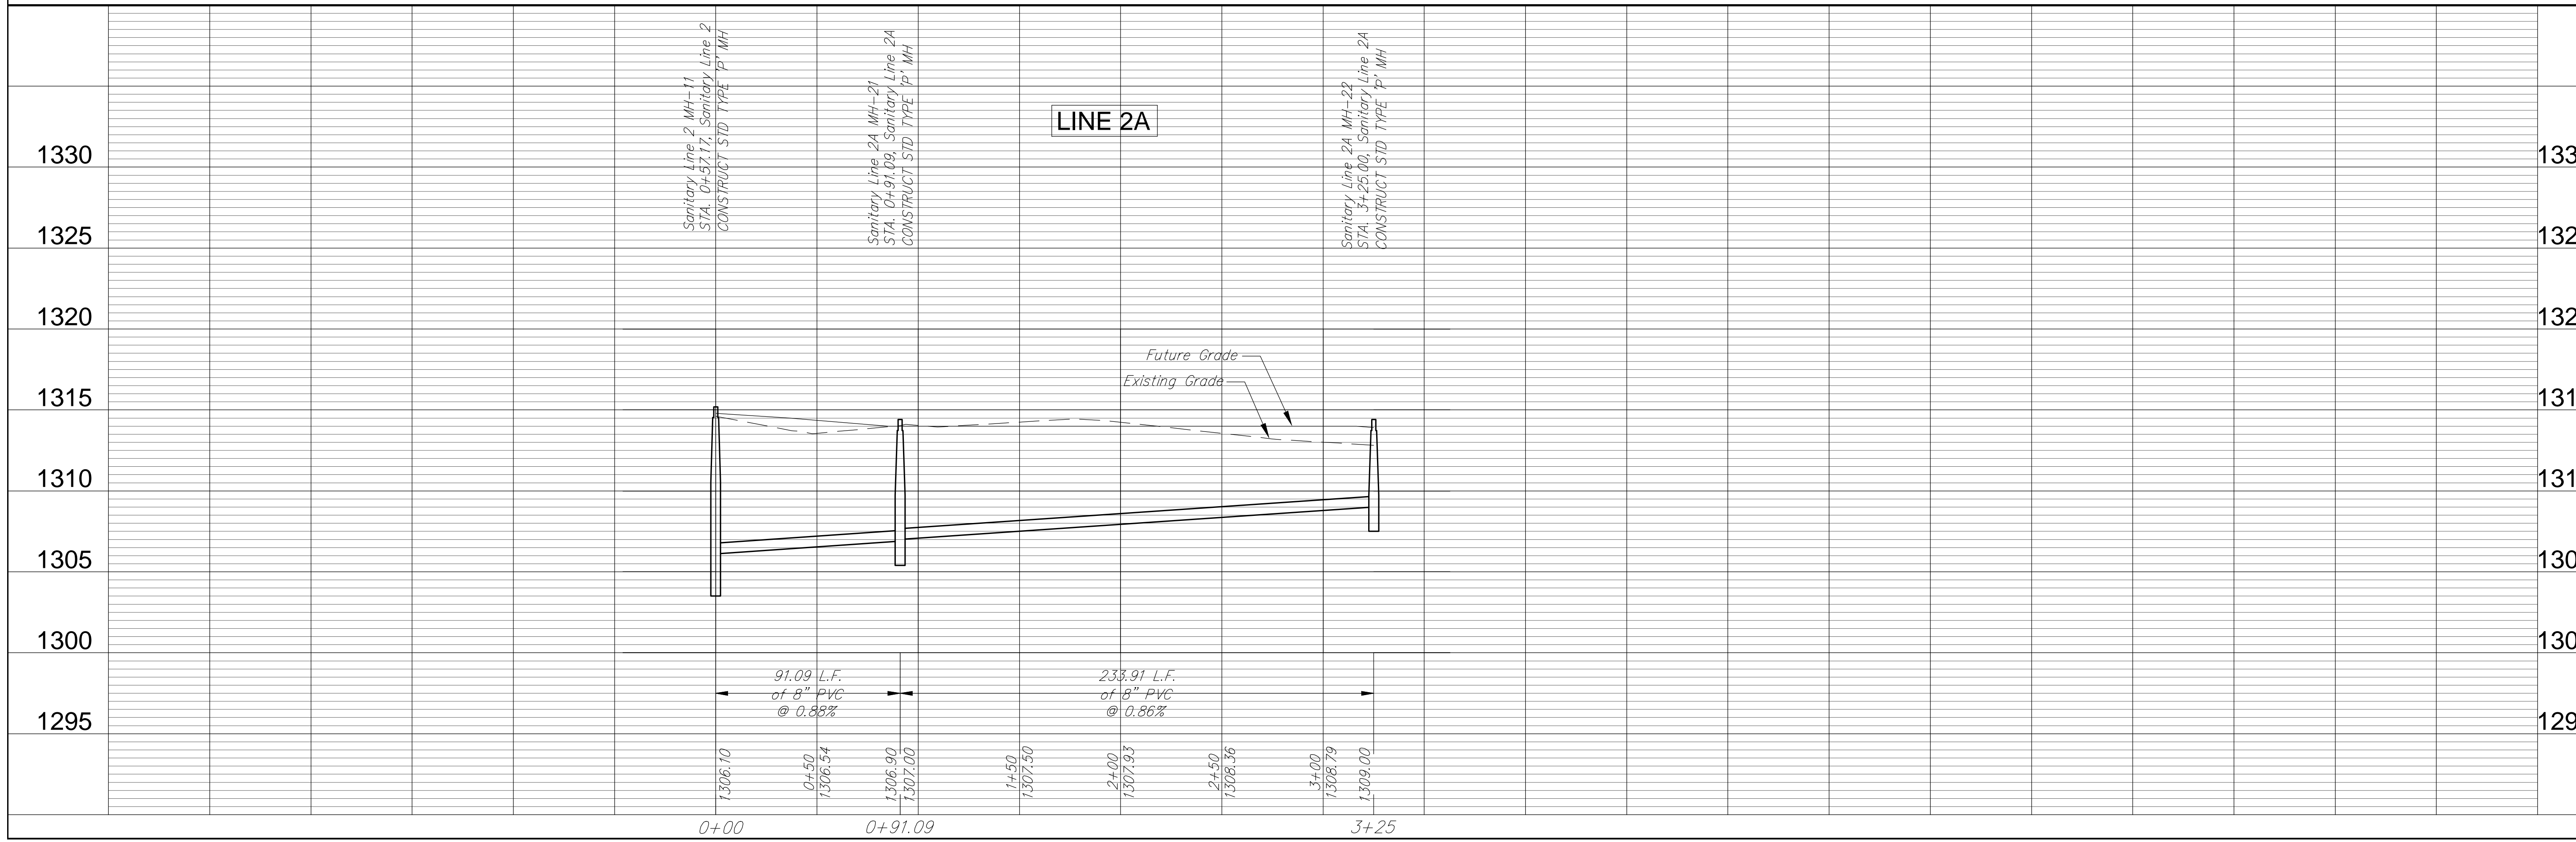


Sierra Hills 2nd Addition

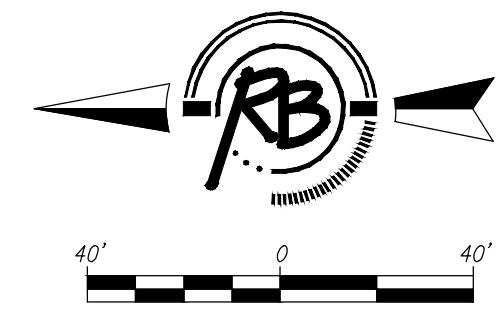

1330	REVISION	DATE	BY
1325	DESIGN	APRIL 24, 2012	EJG
1320	DRAWN		EJG
1315	PROJECT NUMBER	488-8684	
1310	DRAWING FILE	SS {SS Line 1A & 2A}	
1305	Sanitary Sewer	Line 2A	
1300	WICHITA, KANSAS		
1295	RB JOB	3929E	
	SHEET	8	
		of	
		13	