


BENCHMARK:
 BM #10 - Chiseled "C" on the Top of Curb East of the Sidewalk,
 15' North and 35' East of the Centerlines of Dora and
 Exposition.
 Elev. = 1290.70 (NAVD 88)

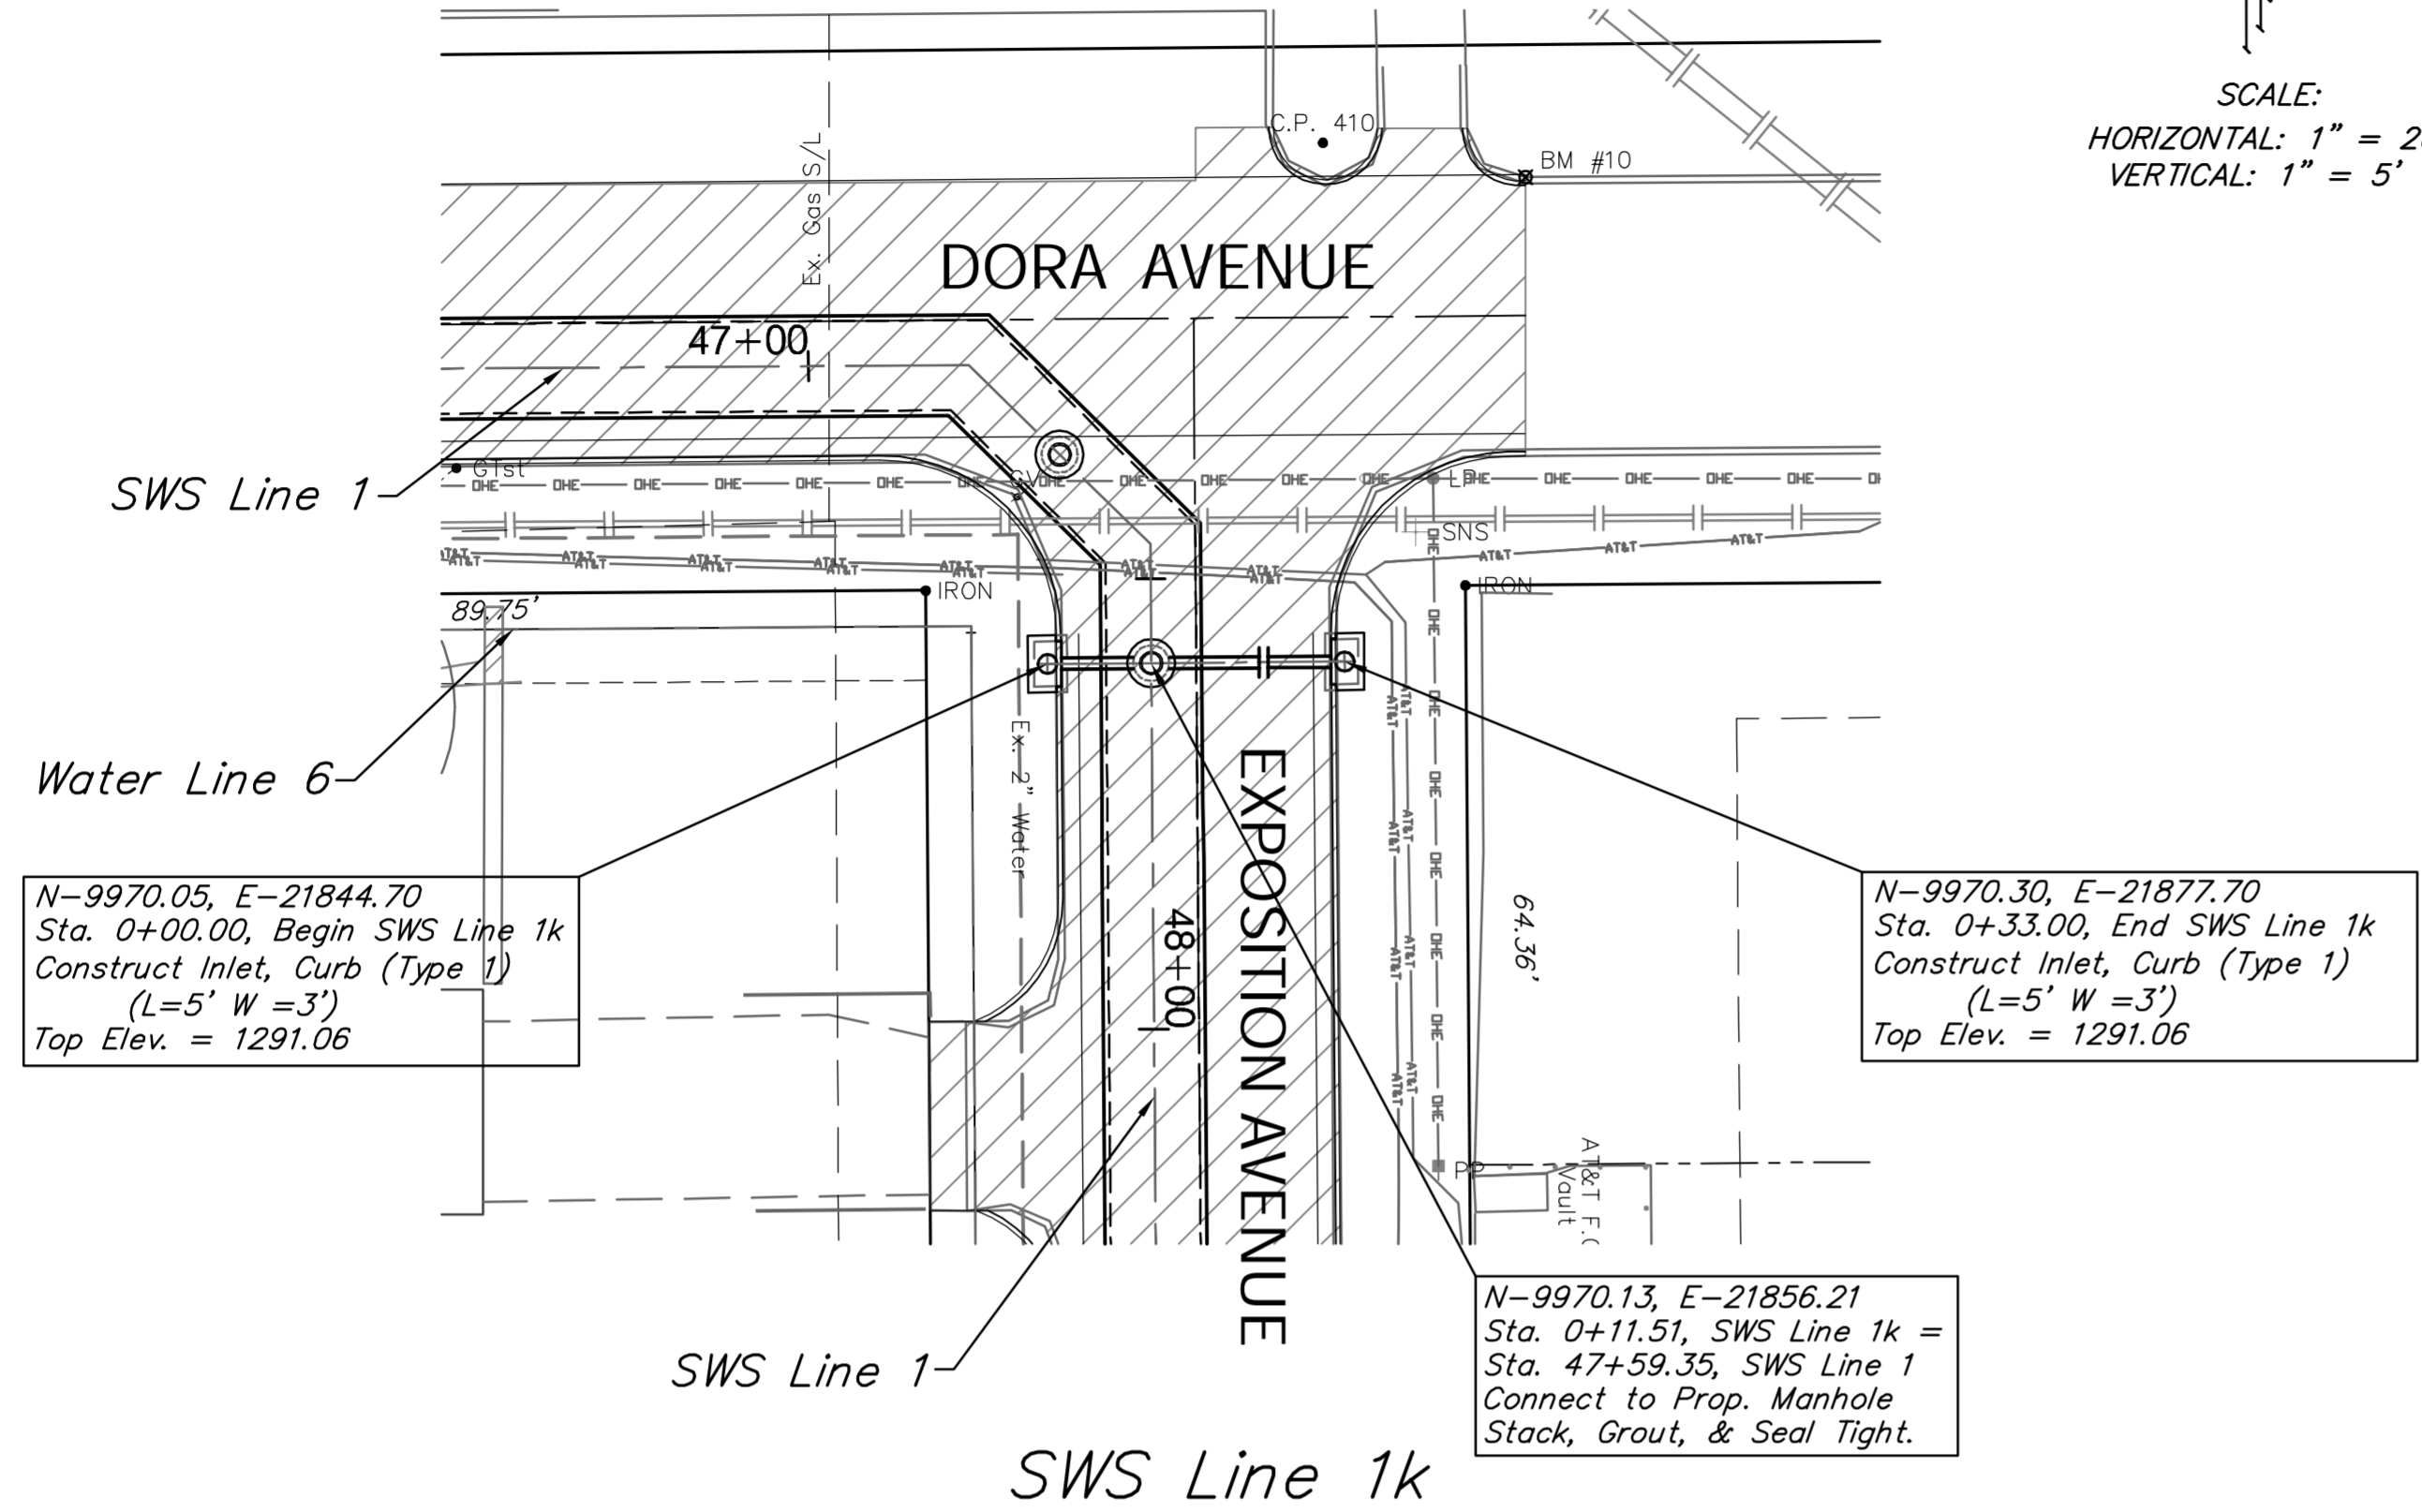


SCALE:
 HORIZONTAL: 1" = 20'
 VERTICAL: 1" = 5'

N-9970.05, E-21844.70
 Sta. 0+00.00, Begin SWS Line 1k
 Construct Inlet, Curb (Type 1)
 (L=5' W=3')
 Top Elev. = 1291.06

N-9970.30, E-21877.70
 Sta. 0+33.00, End SWS Line 1k
 Construct Inlet, Curb (Type 1)
 (L=5' W=3')
 Top Elev. = 1291.06

N-9970.13, E-21856.21
 Sta. 0+11.51, SWS Line 1k =
 Sta. 47+59.35, SWS Line 1
 Connect to Prop. Manhole
 Stack, Grout, & Seal Tight.


BENCHMARK:
 BM #11 - Chiseled "C" on the West Curb Return of the Drive
 to the Seneca Village Townhouses, 15' South and
 52' West of the Centerlines of May and Exposition.
 Elev. = 1291.76 (NAVD 88)

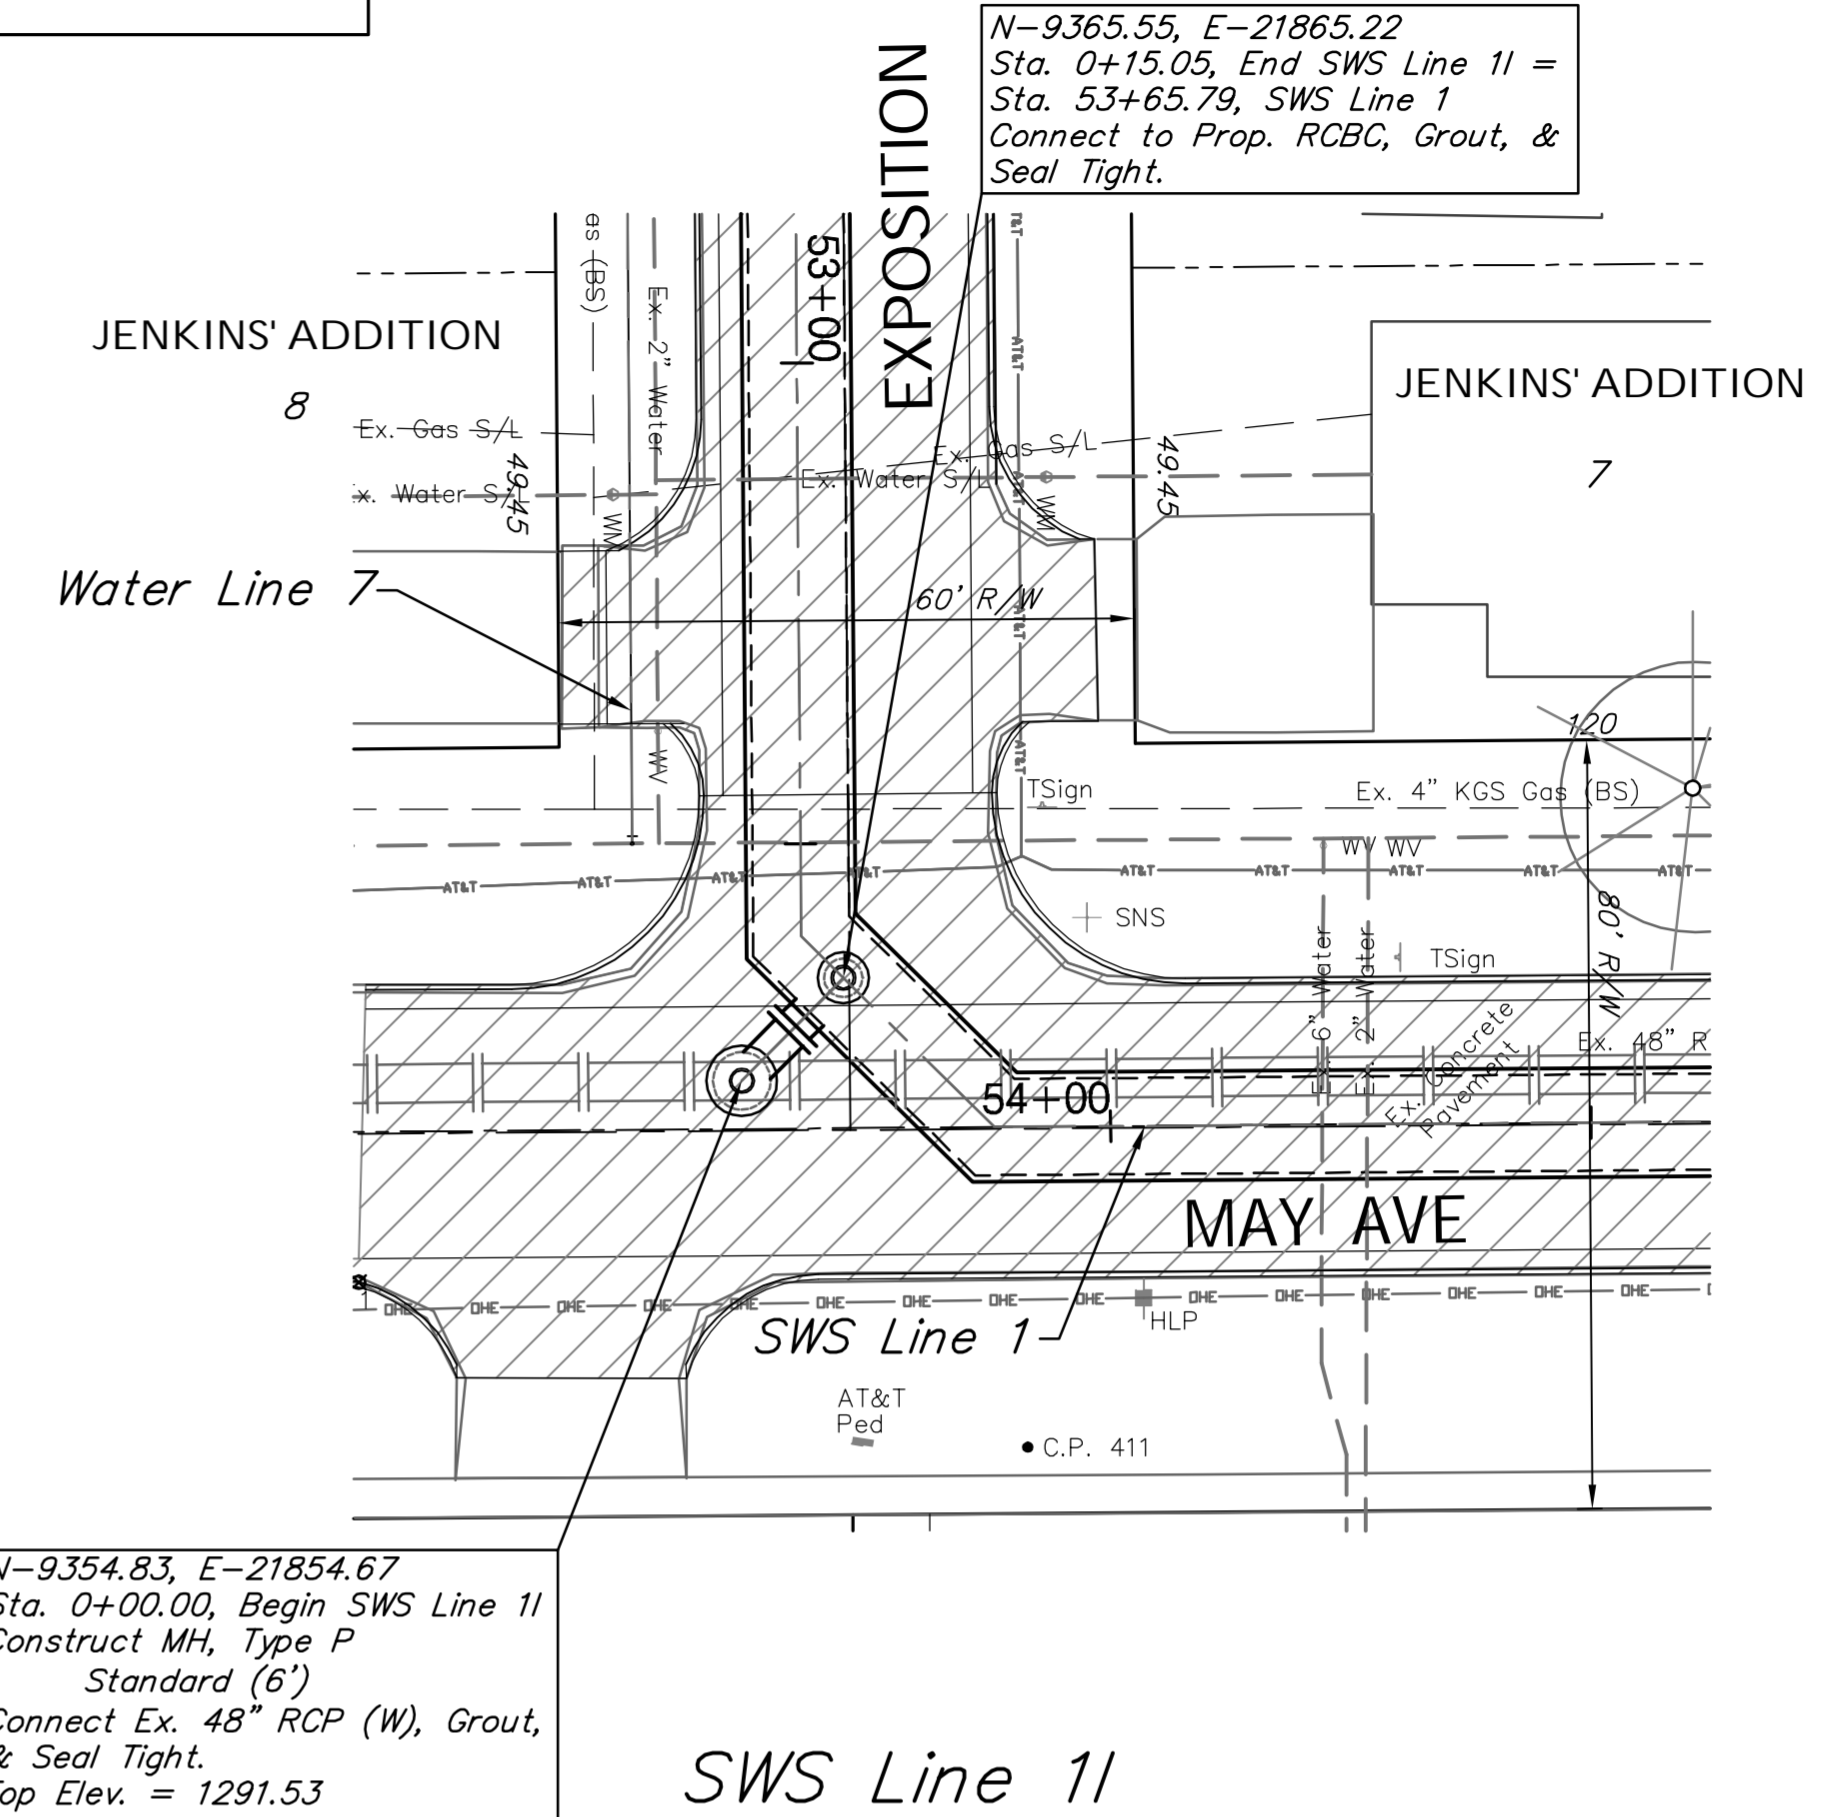

SCALE:
 HORIZONTAL: 1" = 20'
 VERTICAL: 1" = 5'

N-9365.55, E-21865.22
 Sta. 0+15.05, End SWS Line 1l =
 Sta. 53+65.79, SWS Line 1
 Connect to Prop. RCB, Grout,
 & Seal Tight.

N-9354.83, E-21854.67
 Sta. 0+00.00, Begin SWS Line 1l
 Construct MH, Type P
 Standard (6')
 Connect Ex. 48" RCP (W), Grout,
 & Seal Tight.
 Top Elev. = 1291.53

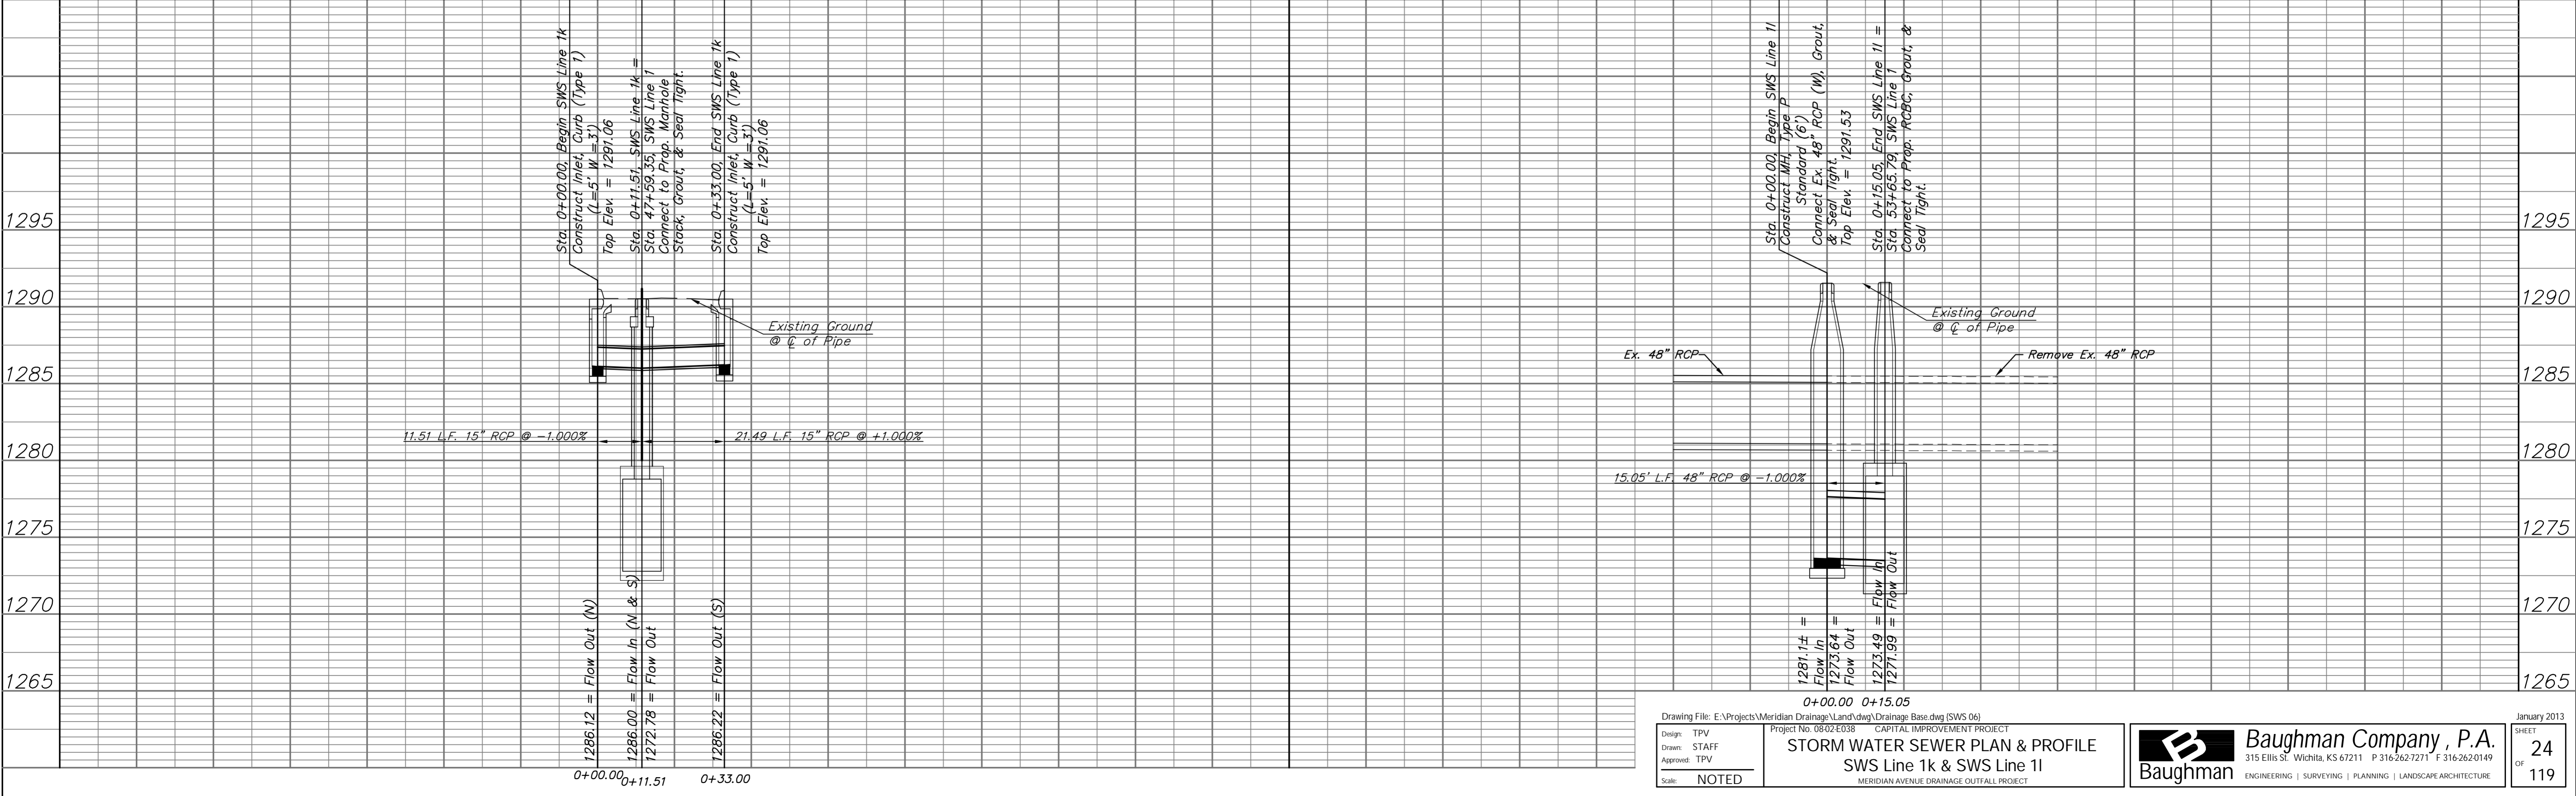

0+00.00 0+15.05
 Drawing File: E:\Projects\Meridian Drainage\Land\dwg\Drainage_Base.dwg (SWS 06)
 Project No: 0802E038 CAPITAL IMPROVEMENT PROJECT
STORM WATER SEWER PLAN & PROFILE
 SWS Line 1k & SWS Line 1l
 MERIDIAN AVENUE DRAINAGE OUTFALL PROJECT
 Design: TPV
 Drawn: STAFF
 Approved: TPV
 Scale: NOTED

Baughman Company, P.A.
 315 Ellis St., Wichita, KS 67211 P 316-262-1271 F 316-262-0149
 ENGINEERING | SURVEYING | PLANNING | LANDSCAPE ARCHITECTURE

January 2013
 SHEET
 24
 OF
 119