


CONSTRUCT 5" ASPHALT CONCRETE PAVEMENT W/ 5" ROCK BASE.

CONSTRUCT COMBINED ROLL CURB AND GUTTER (3 5/8") BOTH SIDES

UNPLATTED

SHORELINE STA. 32+35.05
CONSTRUCT INLET HOOKUP


STA. 32+46.04
END CONSTRUCTION 35' B-B ASPHALT PAVEMENT.

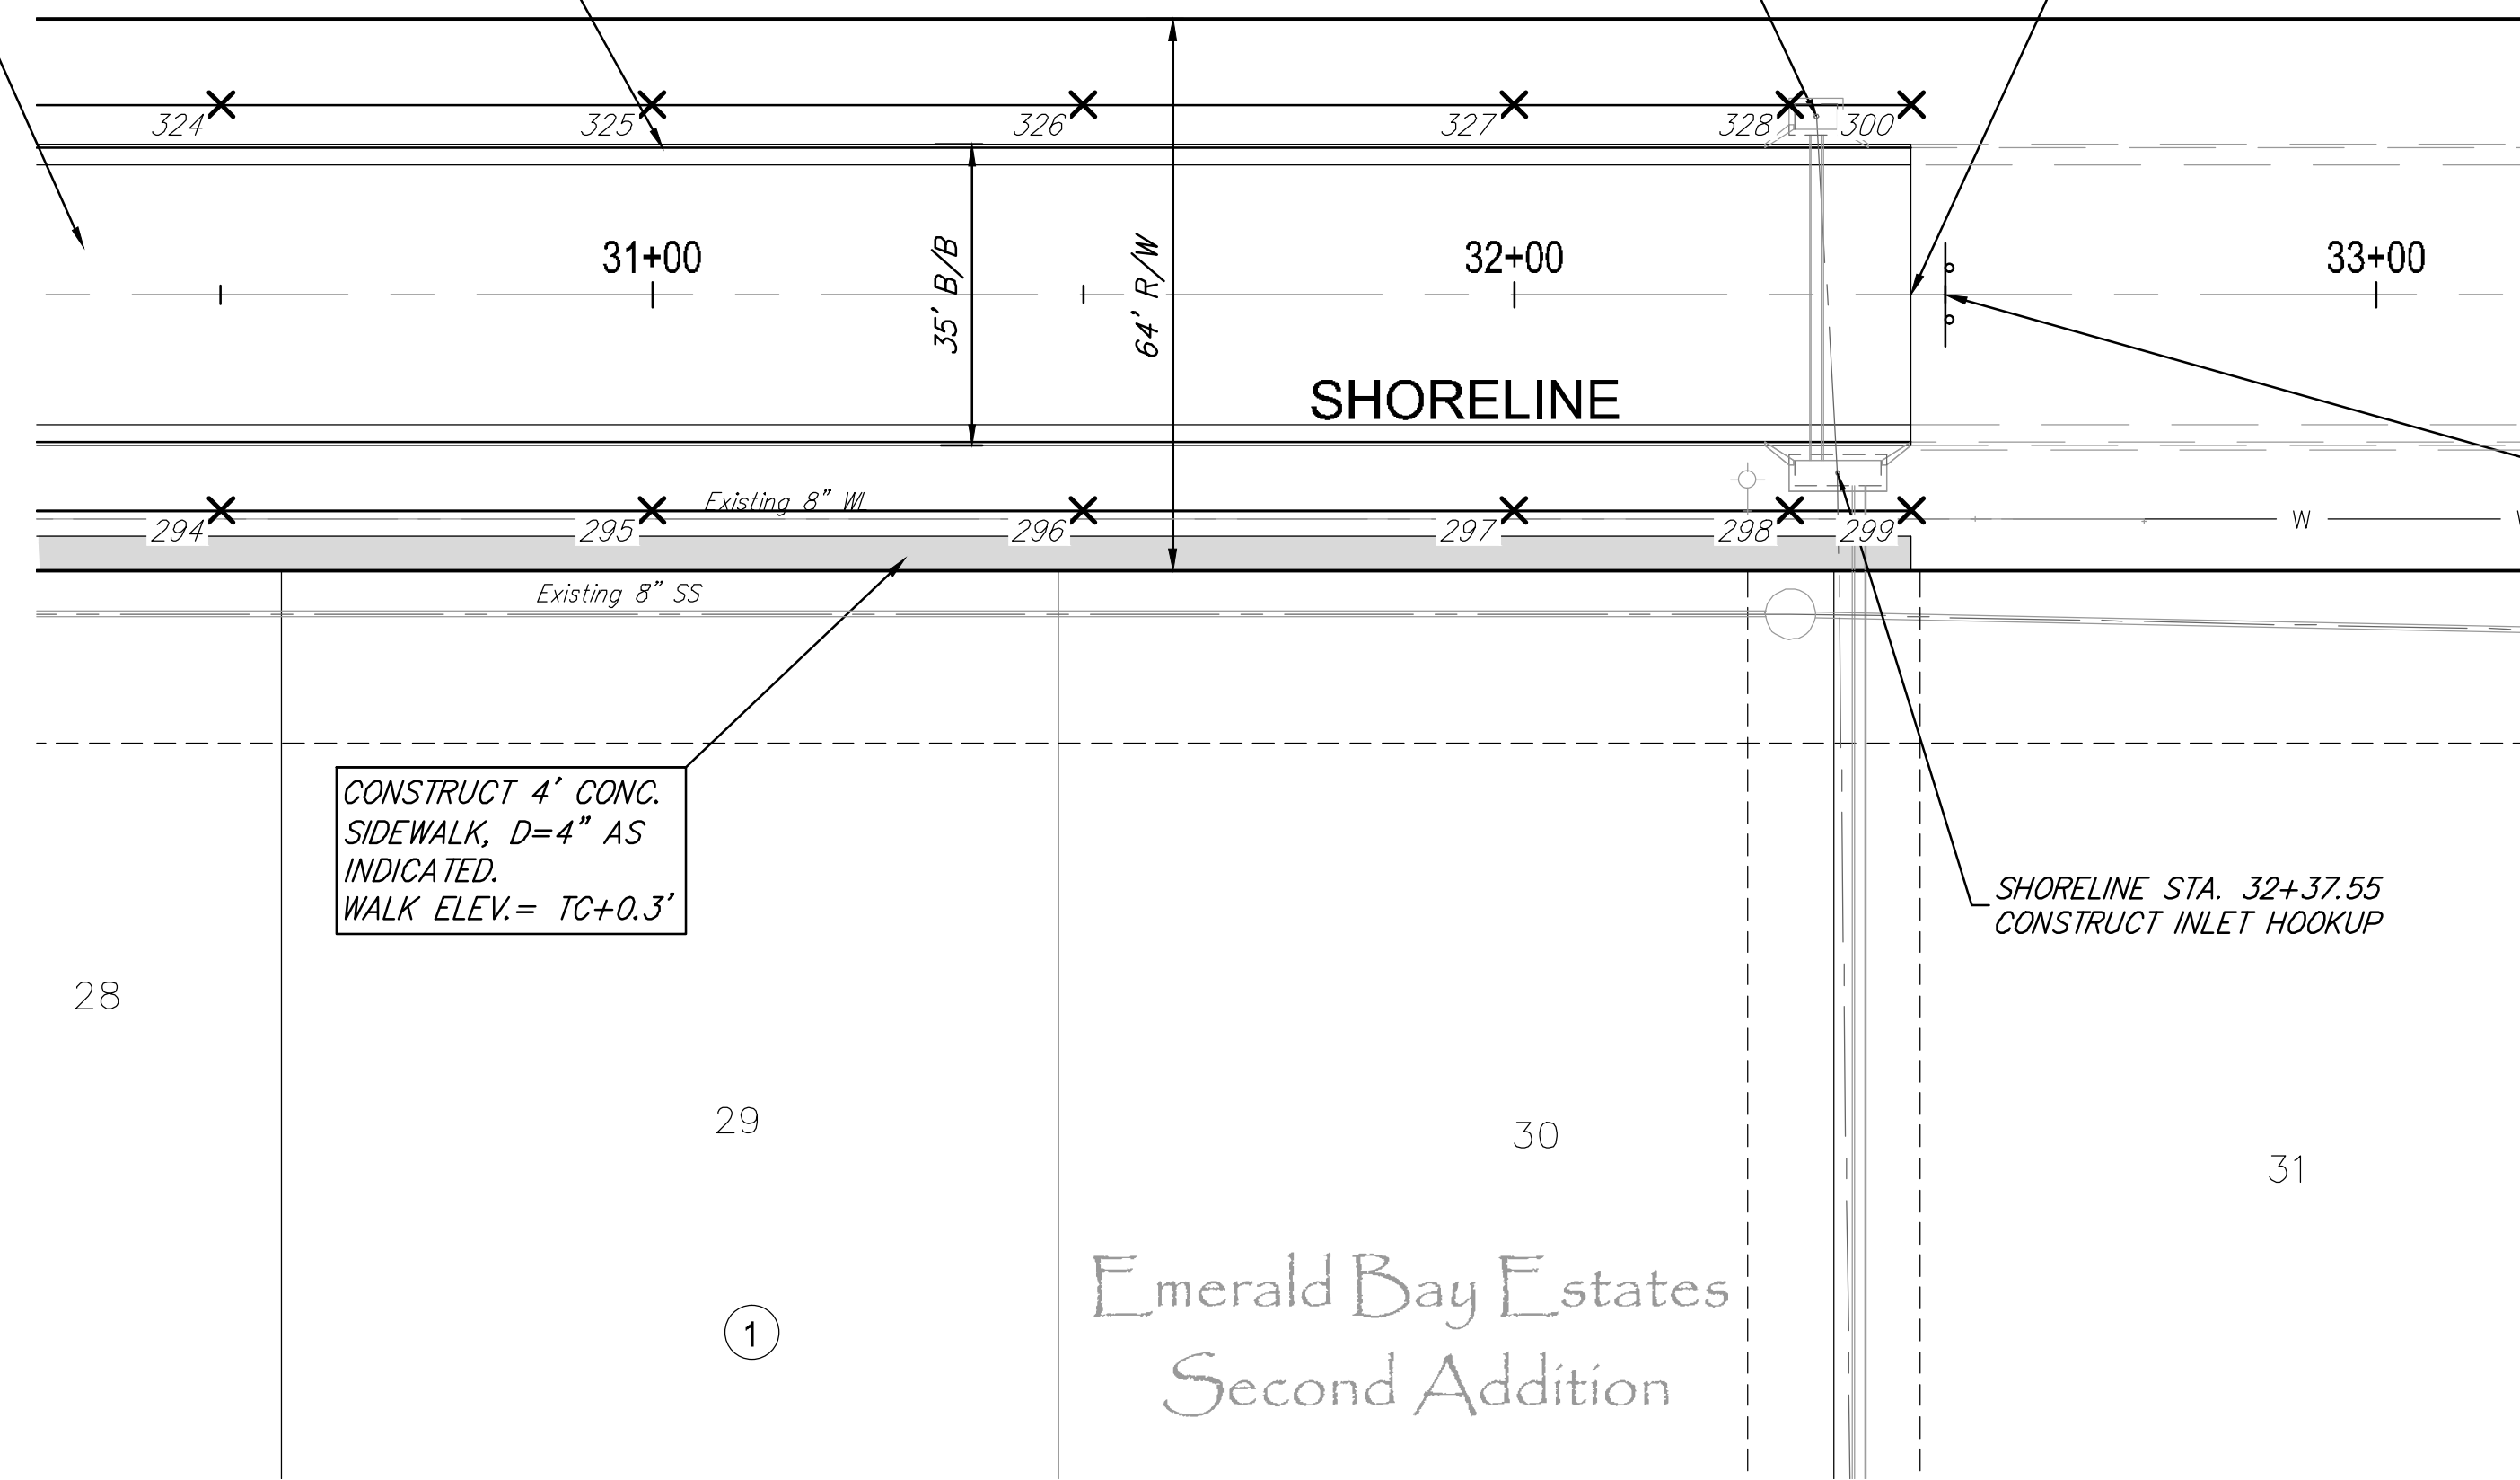

STA. 32+50
INSTALL EOR MARKERS.

CONSTRUCT 4' CONC. SIDEWALK, D=4" AS INDICATED. WALK ELEV. = TC+0.3'

SHORELINE STA. 32+37.55
CONSTRUCT INLET HOOKUP

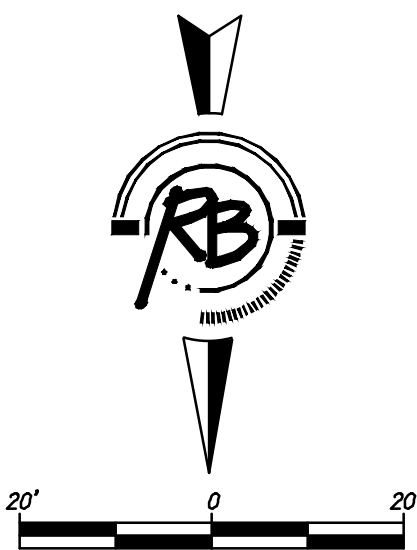

28


29

30

31

Emerald Bay Estates
Second Addition

Ruggles & Dohm, P.A.
Engineering, Surveying, Land Planning,
Site Work, etc.
1110 S. Main St.
Wichita, Kansas 67202
www.rdgpa.com
Email: rdg@rdgpa.com

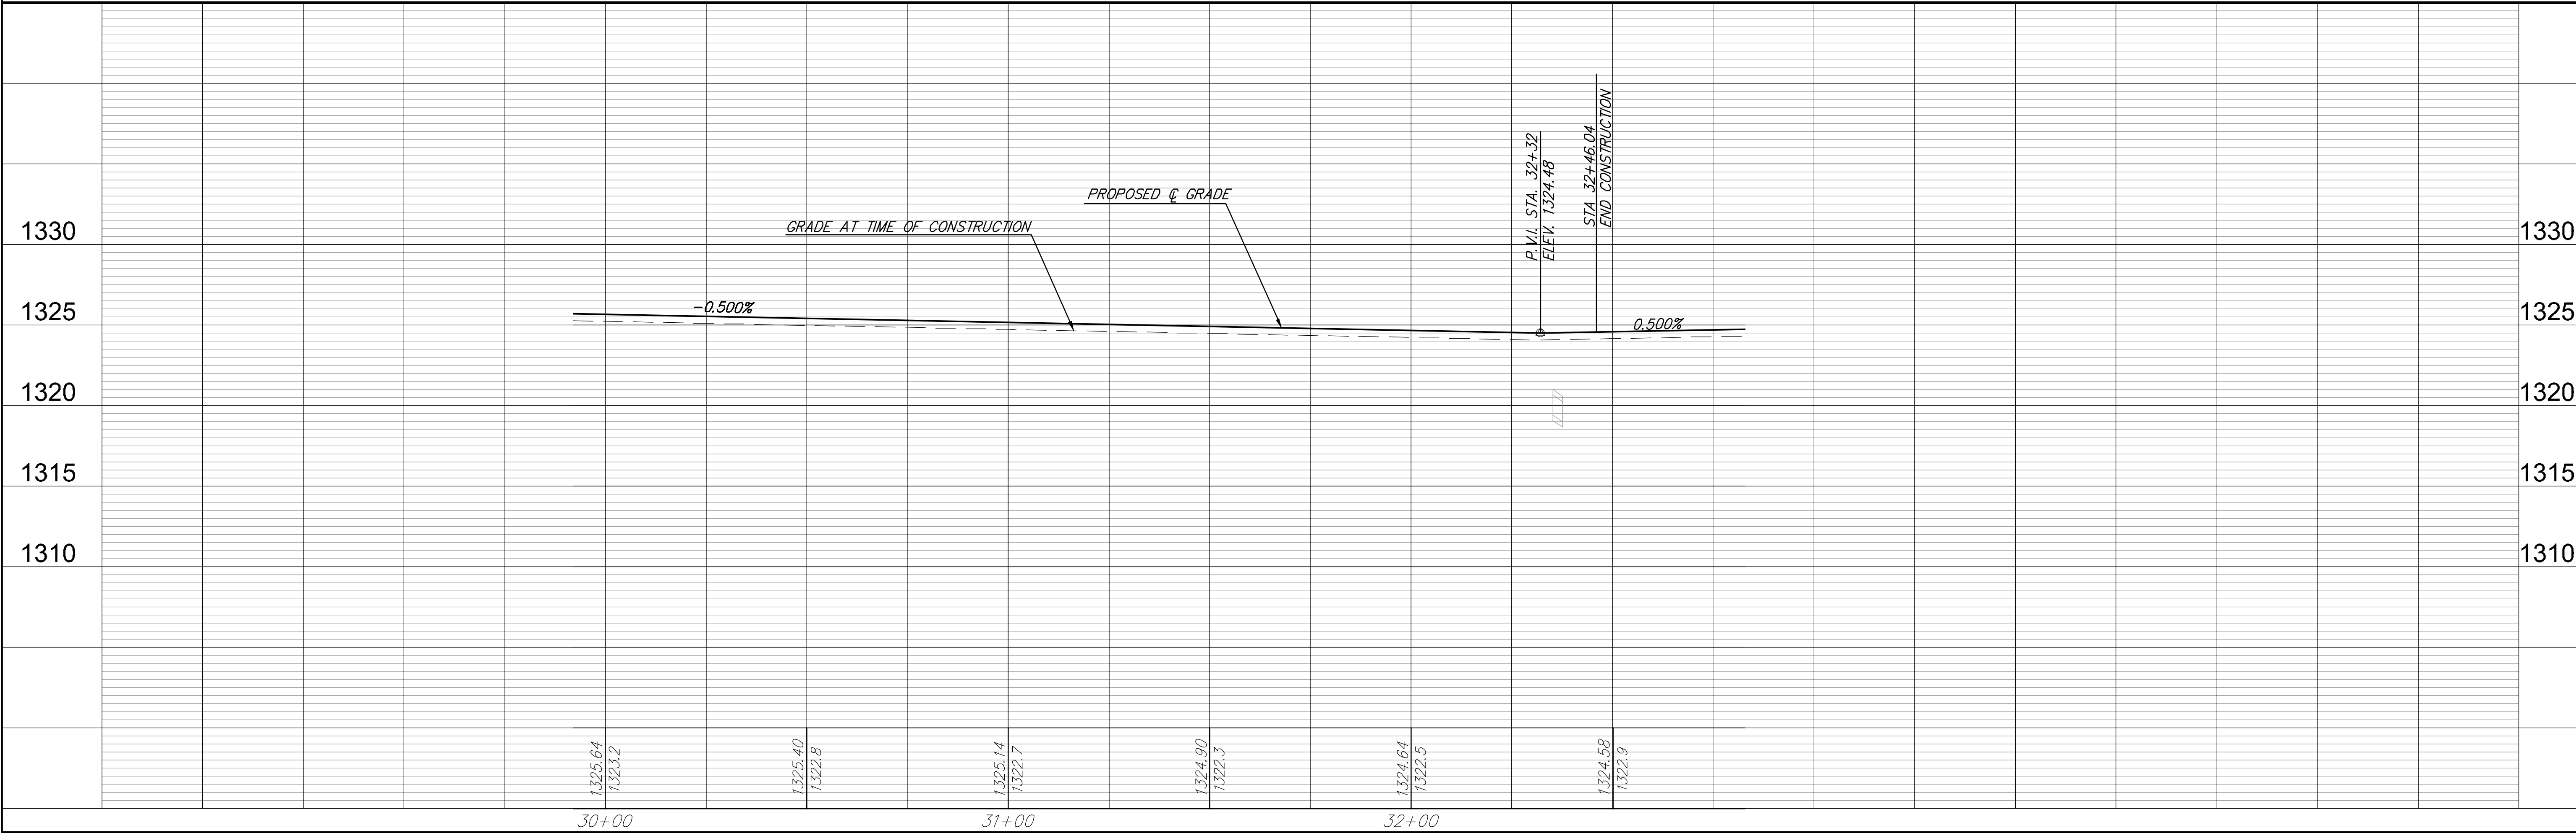

REVIEW

DRAWN
AML

DESIGN
AML

PROJECT NUMBER
472-85072

DATE
Feb. 20, 2013

UTILITY

REVIEW

PROJECT NUMBER
472-85072

DATE
Feb. 20, 2013

UTILITY

REVIEW

REVIEW

REVIEW

REVIEW

REVIEW

REVIEW

PAVING IMPROVEMENTS
SHORELINE
WICHITA, KANSAS

RD JOB
40054
SHEET
4
OF
12