


2013 Sanitary Sewer Rehabilitation Phase A (CIPP)

OCA 620634 / 468-84869

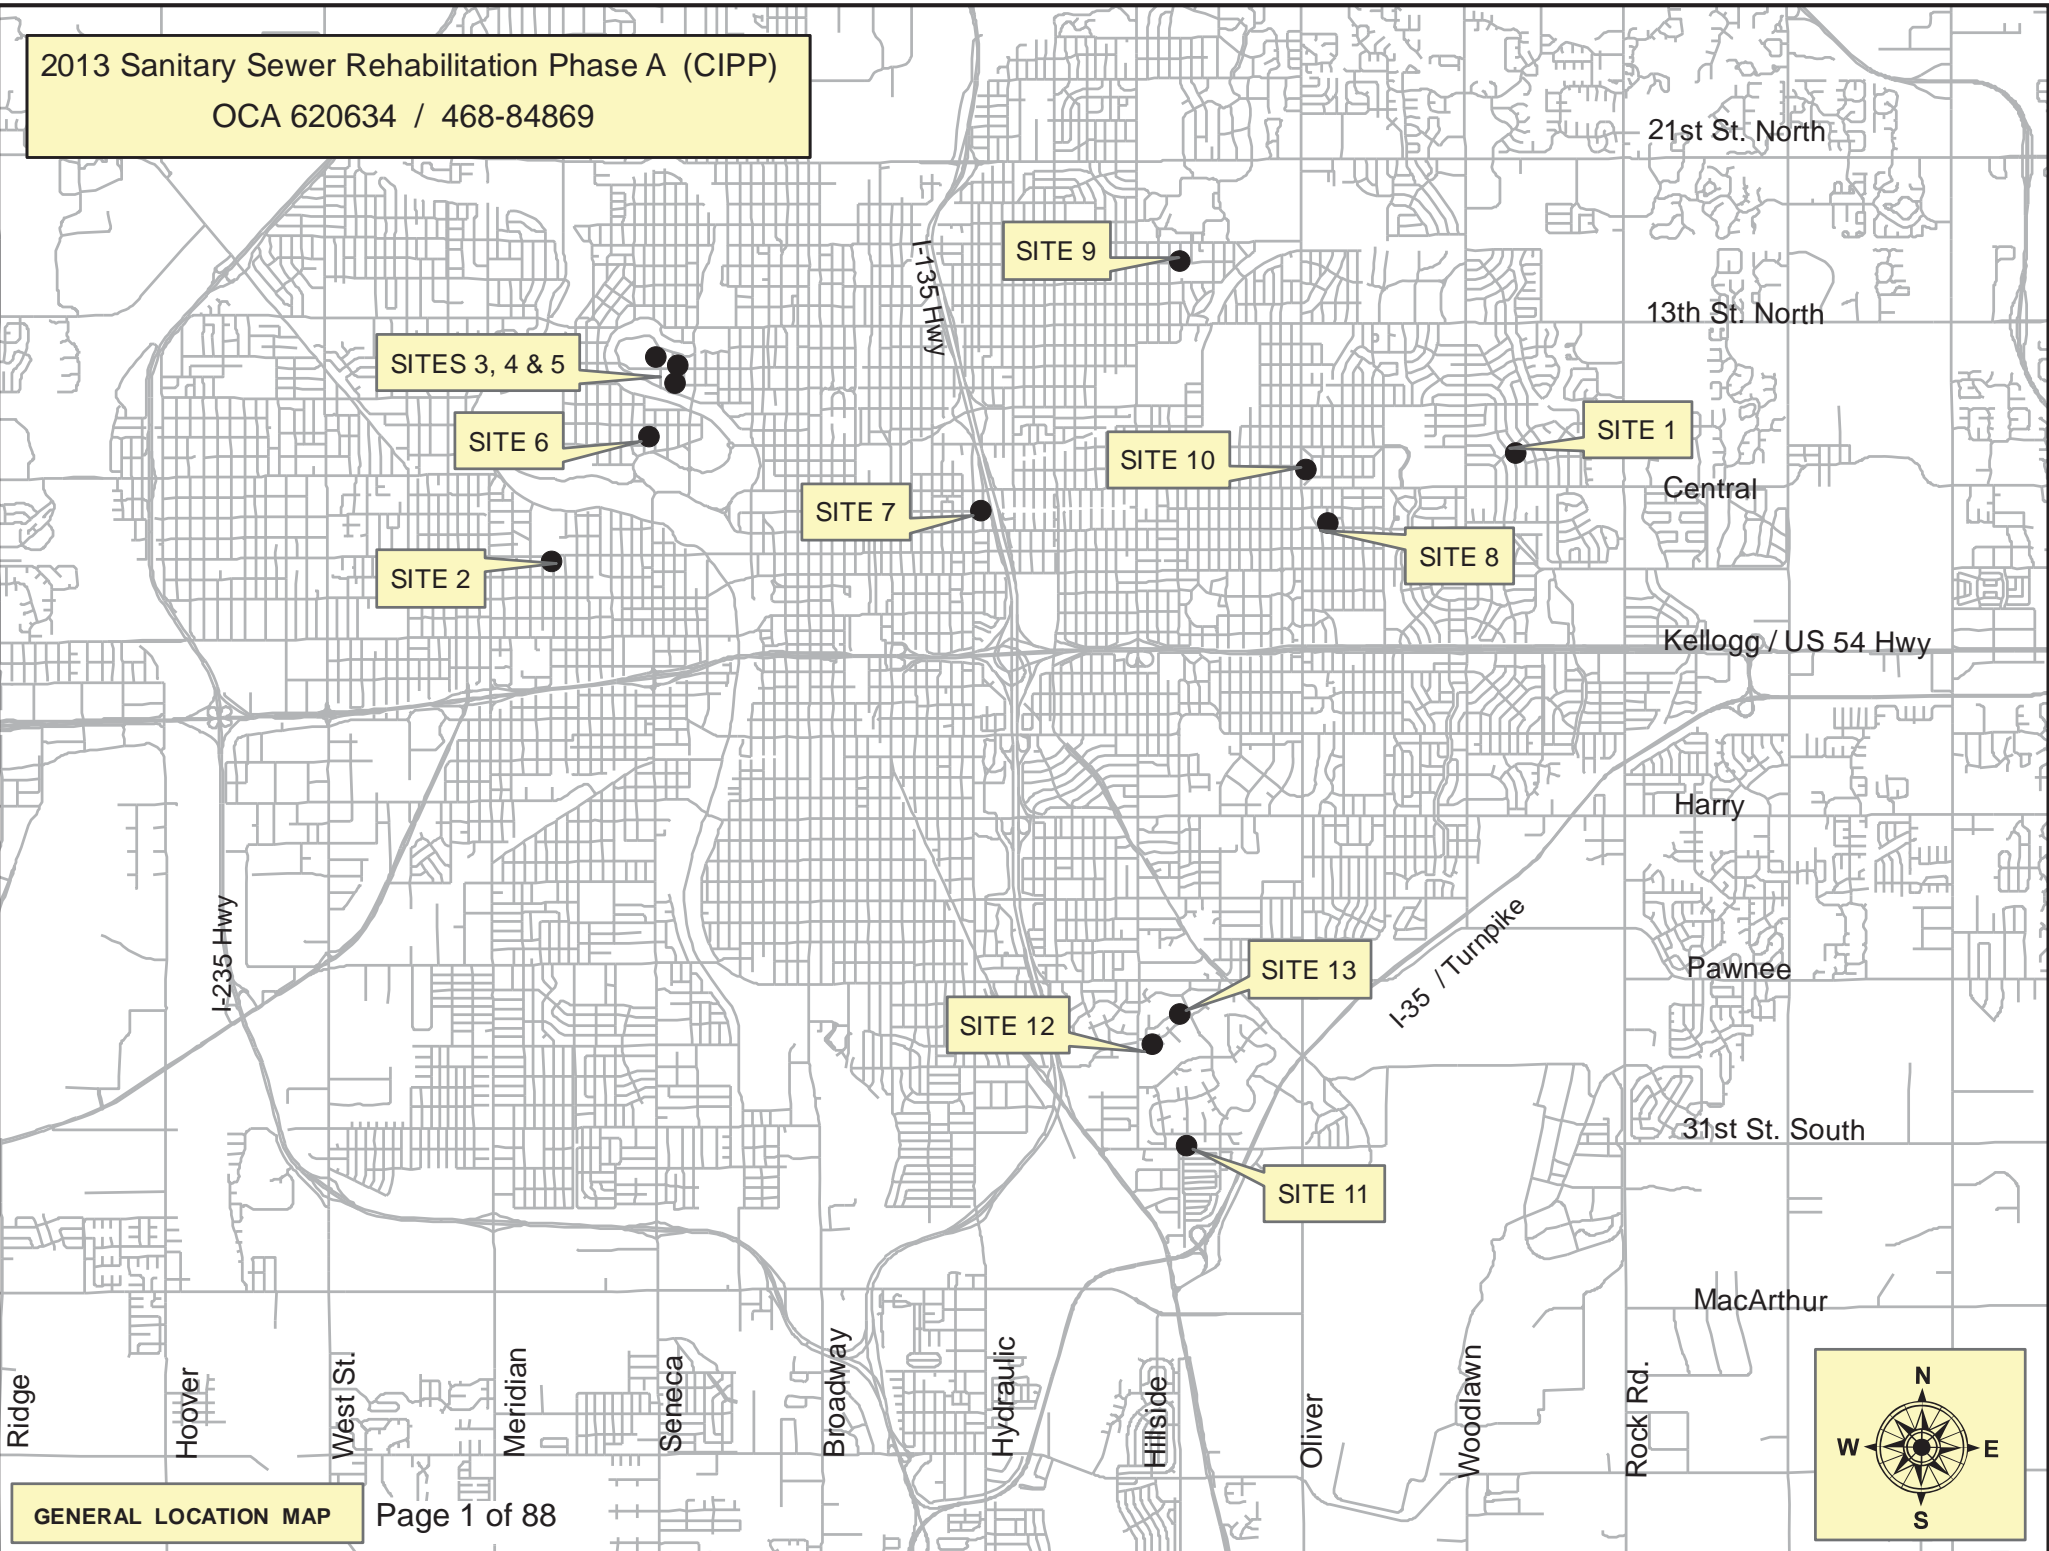

# 2013 SANITARY SEWER REHABILITATION

## PHASE A (CIPP)

OCA # 620634 / 468-84869

SITE NO.	GENERAL LOCATION	PIPE SIZE	UPSTREAM MANHOLE	DOWNSTREAM MANHOLE	UPSTREAM INVERT ELEVATION	DOWNSTREAM INVERT ELEVATION	LENGTH (FT.)
1	Easement between Mission and Brookfield, from north of Cresthill to south of Creshill	8"	5948-087	5948-086	1365.69	1365.10	298
		8"	5948-086	5948-085	1364.90	1364.63	65
		8"	5948-085	5849-084	1364.43	1363.54	231
		8"	5948-084	5948-083	1363.34	1362.44	223
2	In the area around West 2nd Street, between Athenian and Glenn Streets	8"	5347-087	5347-086	1298.56	(to be abandoned)	31
		8"	5347-086	5347-085	(to be abandoned)	(to be abandoned)	177
		8"	5347-085	5347-084	(to be abandoned)	1297.48	192
		8"	5347-084	5347-083	N/A	N/A	212
		8"	5347-080	5347-077	1296.72	1296.13	305
3	Easement west of Forest Street, from 11th Street to 10th Street North	10"	5448-515	5448-512	1297.93	1297.45	477
		10"	5448-512	(5448-029)	N/A	N/A	182
	in 10th Street North (and 10th St extended W) from west of Forest Street to Bitting Street	10"	(5448-029)	5448-511	N/A	N/A	185
		10"	5448-511	5448-510	N/A	N/A	365
		10"	5448-510	5448-509	N/A	N/A	365
		10"	5448-509	5448-508	N/A	N/A	208
4	Easement west of Forest Street, from 11th Street North to 12th Street North	8"	5448-530	5448-520	1298.60	1298.51	80
		8"	5448-520	5448-518	1298.51	1298.24	266
		8"	5448-518	5448-515	1298.24	1297.93	315
	Alley between Forest and Pearce, from 12th Street North to south of 12th Street	8"	5448-532	5448-529	1298.38	1297.94	337
5	Alley between Pearce and Carlos, from 12th Street North to south of 11th Street North	8"	5448-541	5448-538	1297.86	1297.55	314
		8"	5448-538	5448-535	1297.55	1297.23	320
	Alley between Carlos and Bitting, from 12th Street North to south of 11th Street North	8"	5448-549	5448-547	1298.62	1297.91	284
		8"	5448-547	5448-544	1297.91	1297.20	282
6	Alley between Buffum and Gilman, from Franklin to north of Murdock	8"	5448-439	5448-436	1296.78	1296.17	305
		8"	5448-436	5448-433	1296.17	1295.50	335

**2013 SANITARY SEWER REHABILITATION  
PHASE A (CIPP)  
OCA # 620634 / 468-84869**

<u>SITE NO.</u>	<u>GENERAL LOCATION</u>	<u>PIPE SIZE</u>	<u>UPSTREAM MANHOLE</u>	<u>DOWNSTREAM MANHOLE</u>	<u>UPSTREAM INVERT ELEVATION</u>	<u>DOWNSTREAM INVERT ELEVATION</u>	<u>LENGTH (FT.)</u>
7	In 3rd Street, between Hydraulic and I-135 Hwy	8"	5647-024	5647-023	1288.99	(to be abandoned)	164
		8"	5647-023	5647-022	(to be abandoned)	1288.66	166
		8"	5647-022	5647-020	1288.66	1288.49	170
8	In Coronado Place, from 3rd Street North to south of 2nd Street	8"	5847-354	5847-353	1350.43	1349.64	226
		8"	5847-353	5847-352	1349.64	1348.87	220
		8"	5847-352	5847-342	1348.87	1347.91	220
		8"	5847-342	5847-341	1347.91	1347.11	226
9	In Yale Street and in 16th Street North	16"	5749-017	5749-016	1372.07	1370.76	312
		16"	5749-016	5749-015	1370.51	1369.91	172
10	Easement east of Oliver, north of Central	8"	5848-027	5848-026	1355.08	1354.75	330
		8"	5848-026	5848-025	1354.75	1354.42	330
		8"	5848-025	5848-445	N/A	N/A	194
11	Along the north side of 31st Street South, from east of Clifton to west of Clifton	8"	5744-830	5744-829	1323.80	1319.30	449
12	Easements south of Roseberry, from Roseberry Court to Hillside	8"	5744-390	5744-383	1285.40	1284.70	140
		8"	5744-383	5744-382	1284.70	1283.90	312
		8"	5744-382	5744-381	1283.90	1282.50	435
13	Easement west of Roosevelt, north of Roseberry	8"	5744-309	5744-308	1300.70	1300.00	160
		8"	5744-308	5744-307	1300.00	1299.40	160
		8"	5744-307	5744-061	1299.40	1297.50	80
Total Linear Feet for this sheet =							4466