


PLAN	CHECKED	DATE
	CHECKED	
BY		


PROFILE	CHECKED	DATE
	CHECKED	
BY		

Sheet 03-18-2013 3:32:39 PM by BEJ
 Plot Scale 1:40 03-18-2013 3:49:58 PM by BEJ
 03/20/2013 12:10:12 03-SSPP01

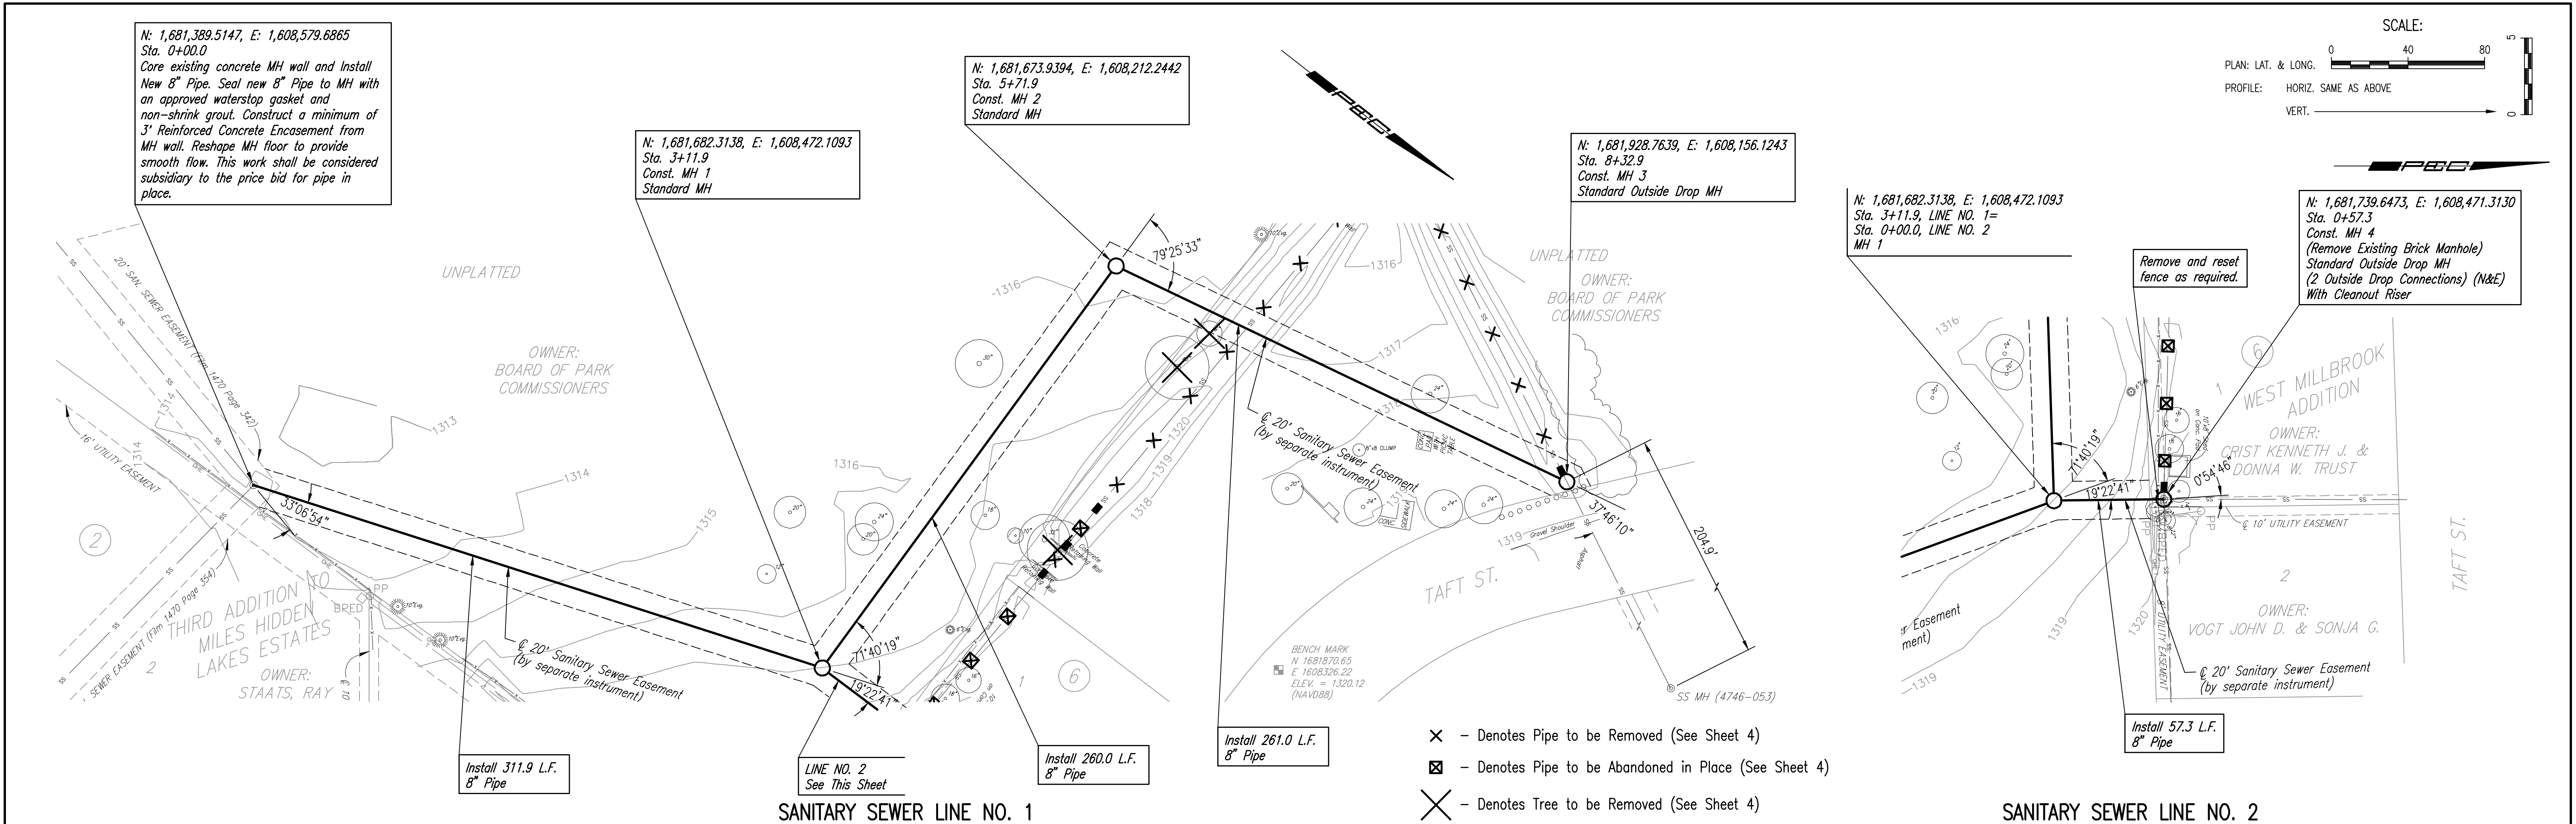

SANITARY SEWER LINE NO. 1

SANITARY SEWER LINE NO. 2

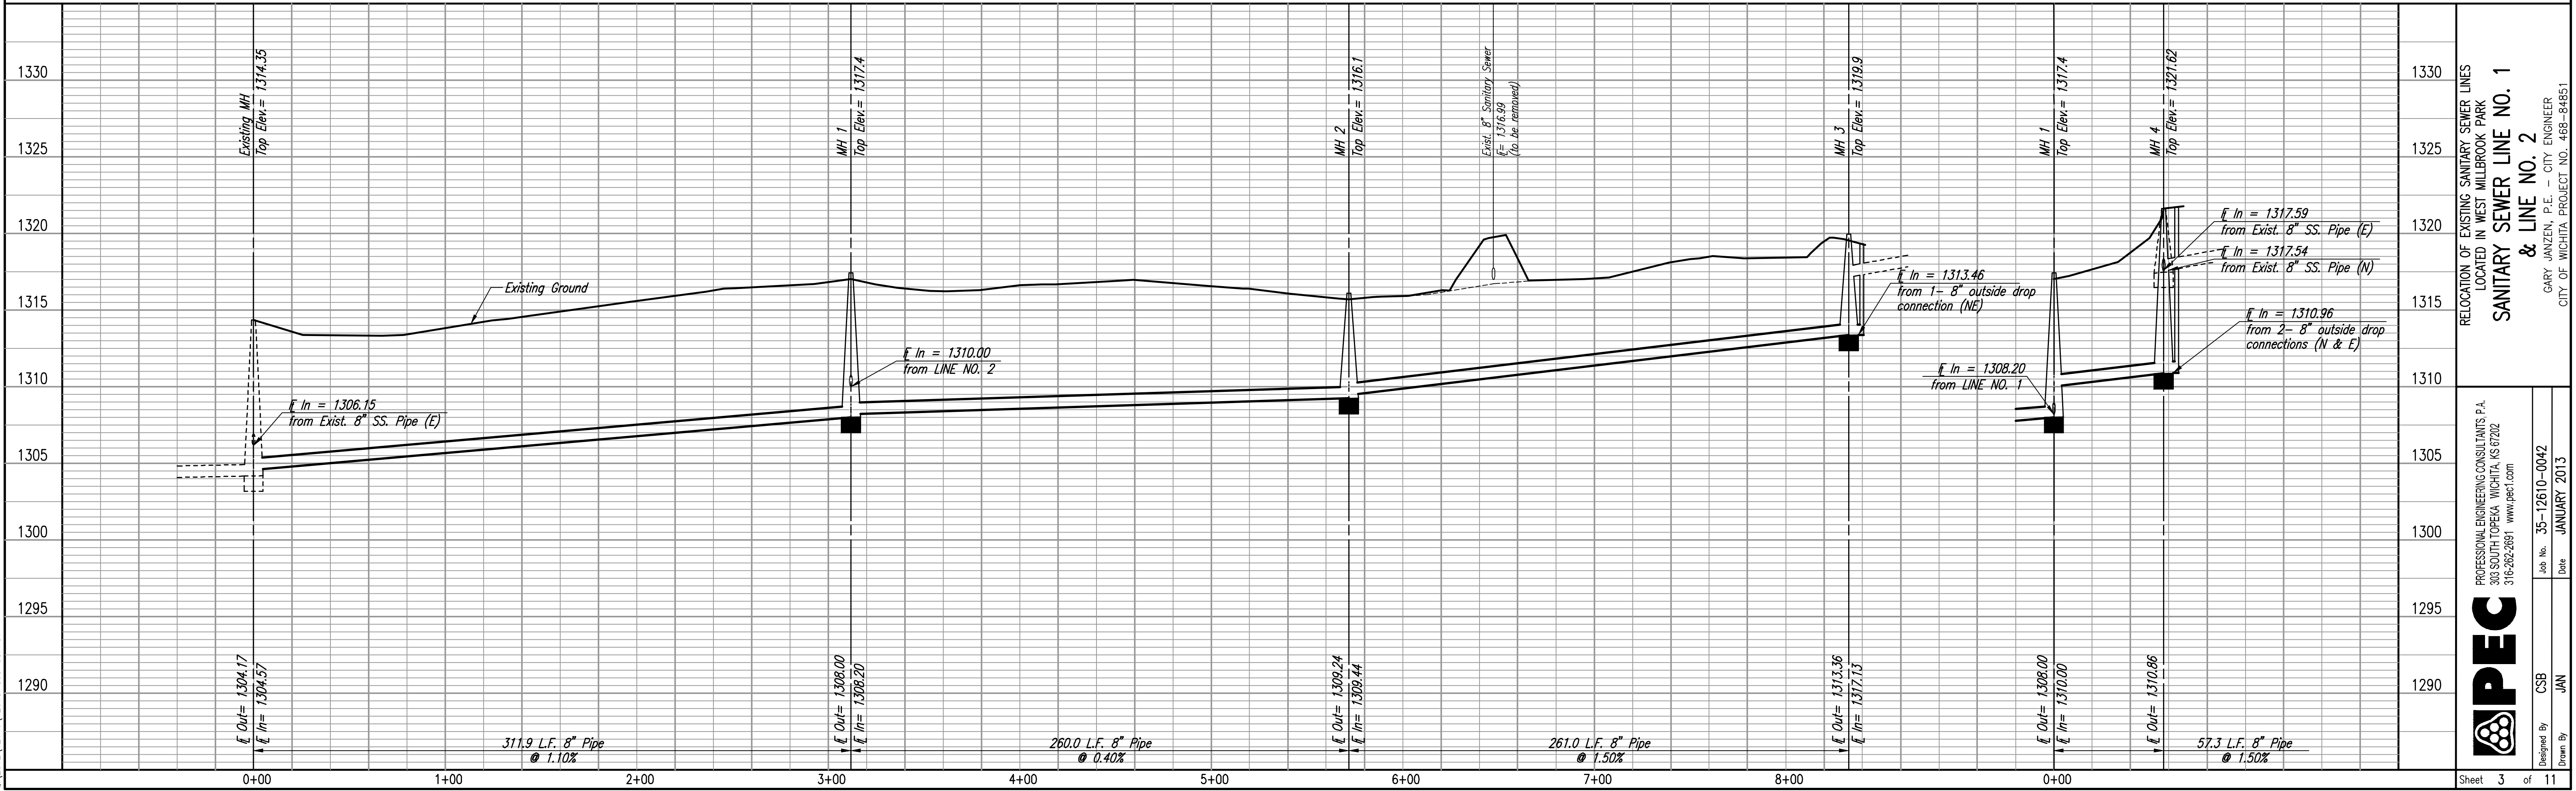

RELOCATION OF EXISTING SANITARY SEWER LINES
 LOCATED IN WEST MILLBROOK PARK
**SANITARY SEWER LINE NO. 1
 & LINE NO. 2**

PROFESSIONAL ENGINEERING CONSULTANTS P.A.
 308 SOUTH TOPEKA WICHITA, KS 67202
 316-262-2691 www.pec1.com

Designed By: CSB
 Drawn By: JAN

Job No. 35-12610-0042
 Date: JANUARY 2013

GARY JANZEN, P.E. - CITY ENGINEER
 CITY OF WICHITA PROJECT NO. 468-84851

Sheet 3 of 11