



NOTE:  
CONTRACTOR TO VERIFY  
LOCATION AND ELEVATION OF  
EXIST. 8" WATER LINE PRIOR  
TO CONSTRUCTION.

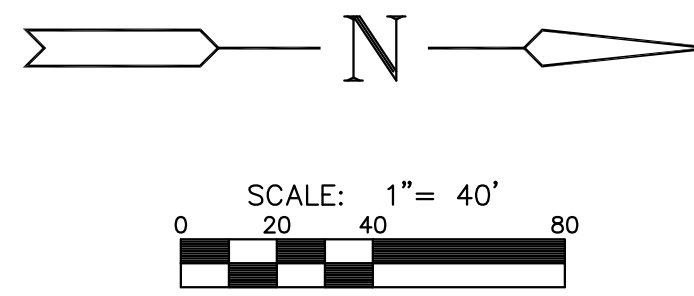

**PLAN LINE 1 CONT.**

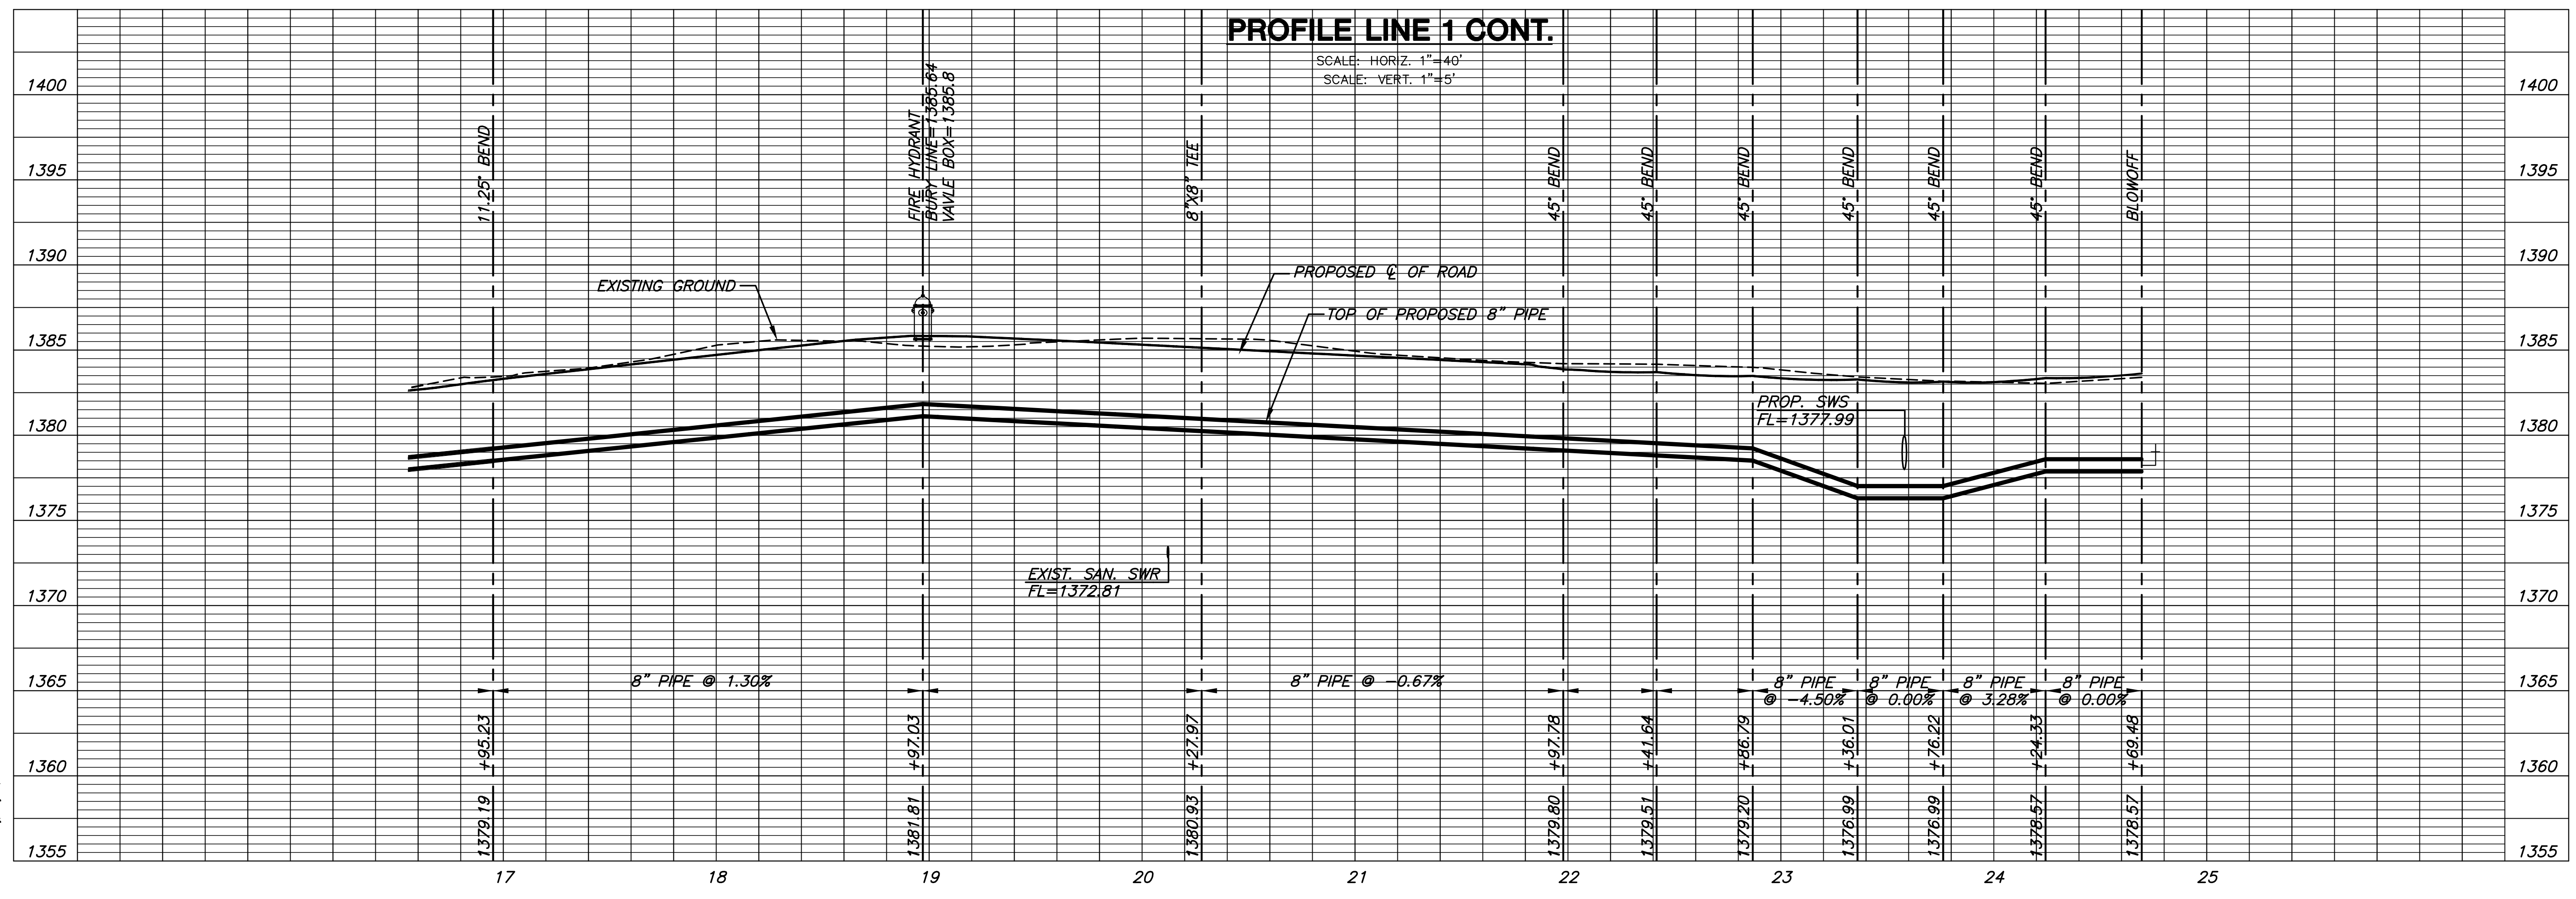

**PROFILE LINE 1 CONT.**

PLOTTED: Wednesday, May 01, 2013 @ 10:33AM

H:\CIVIL\02014\06H\_ADD\CIVIL3D\5-CIVIL\GAD\WFR\02014\_C2.DWG