

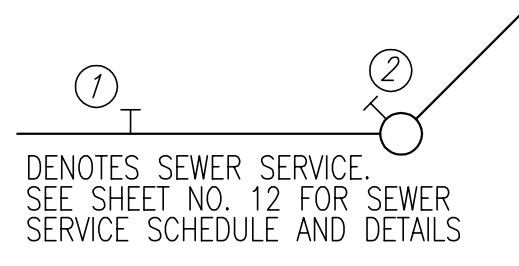


PLAN	CHECKED	BY	DATE
	CHECKED		

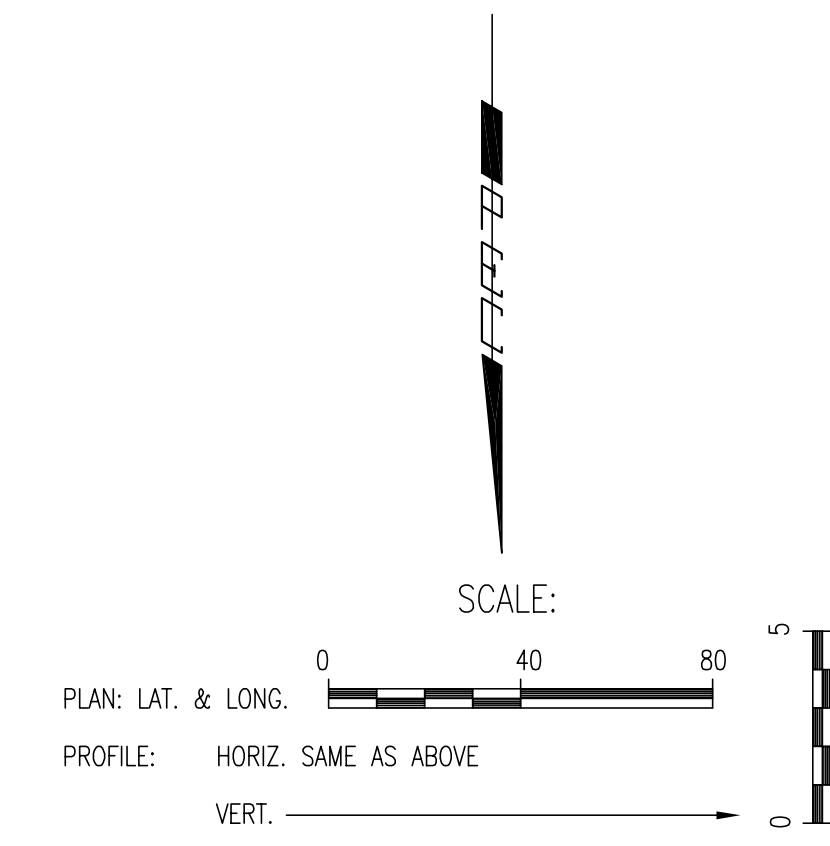


* PRIOR TO BEGINNING CONSTRUCTION, THE CONTRACTOR SHALL EXCAVATE THE EXISTING 10" PIPE AT SANITARY SEWER STATION 0+00.0 TO VERIFY ITS HORIZONTAL AND VERTICAL LOCATION. THE PIPE LOCATION SHALL BE REPORTED TO THE ENGINEER SO THAT ANY NECESSARY PLAN MODIFICATIONS CAN BE MADE. ANY ADDITIONAL LABOR OR MATERIALS NECESSARY TO COMPLETE THE CONNECTION SHALL BE CONSIDERED SUBSIDIARY TO THE PROJECT.

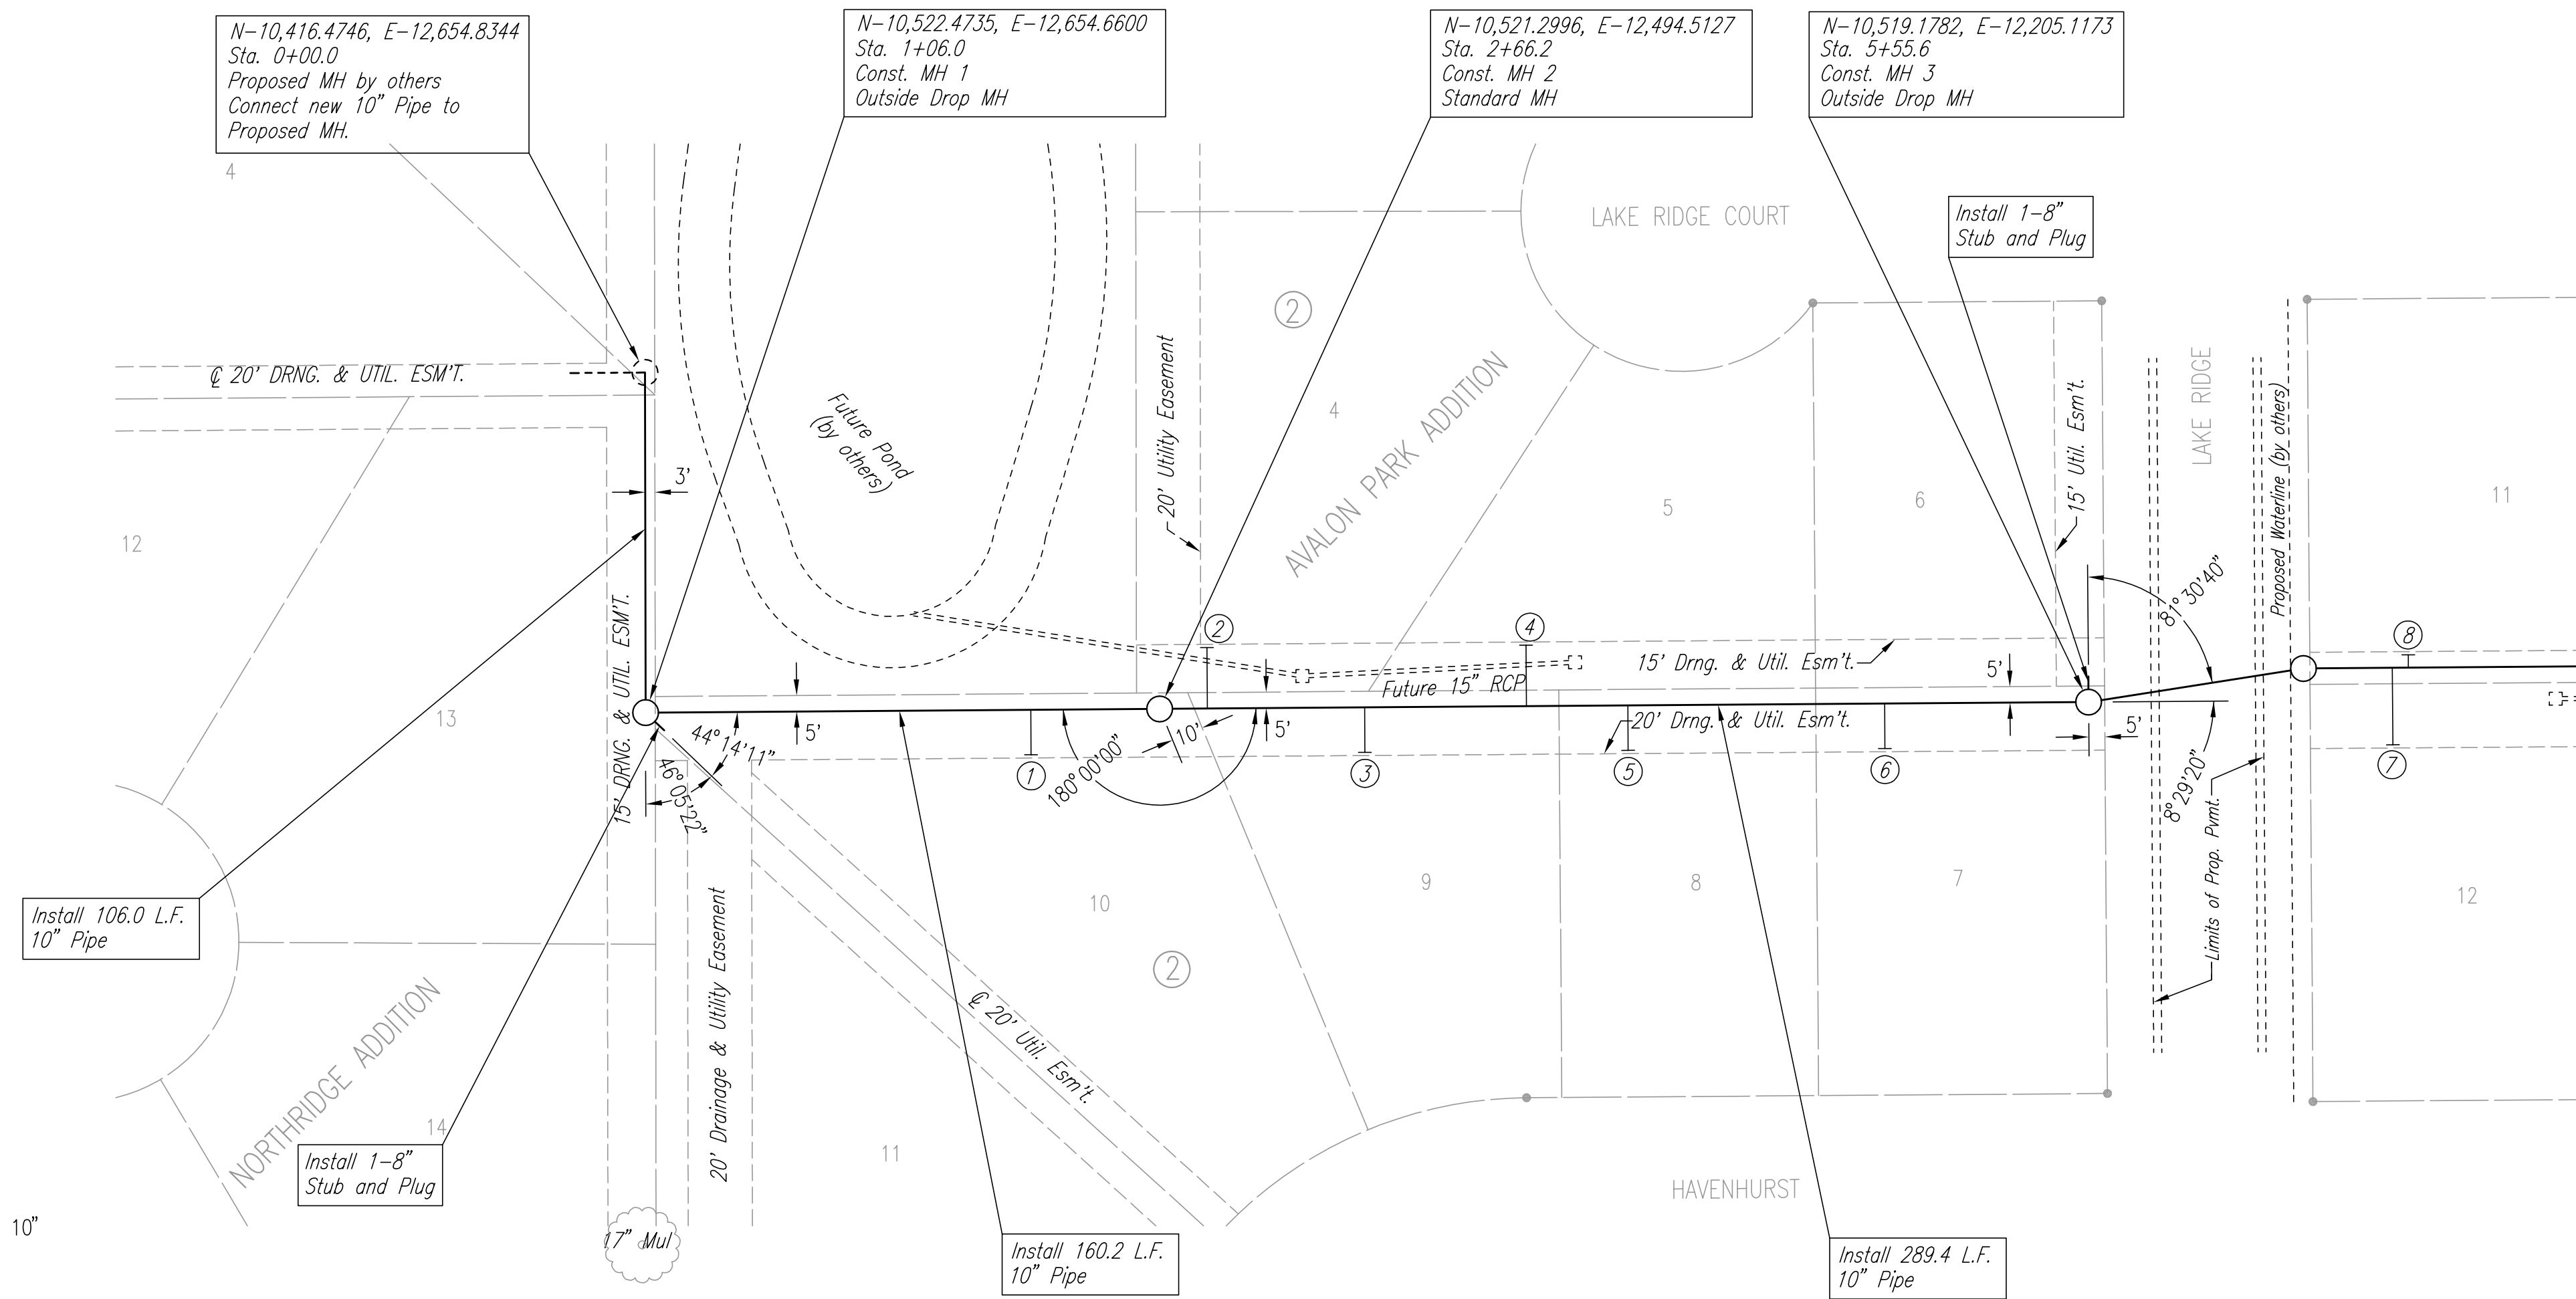

SANITARY SEWER LINE NO. 1

PROFILE	CHECKED	BY	DATE
	CHECKED		

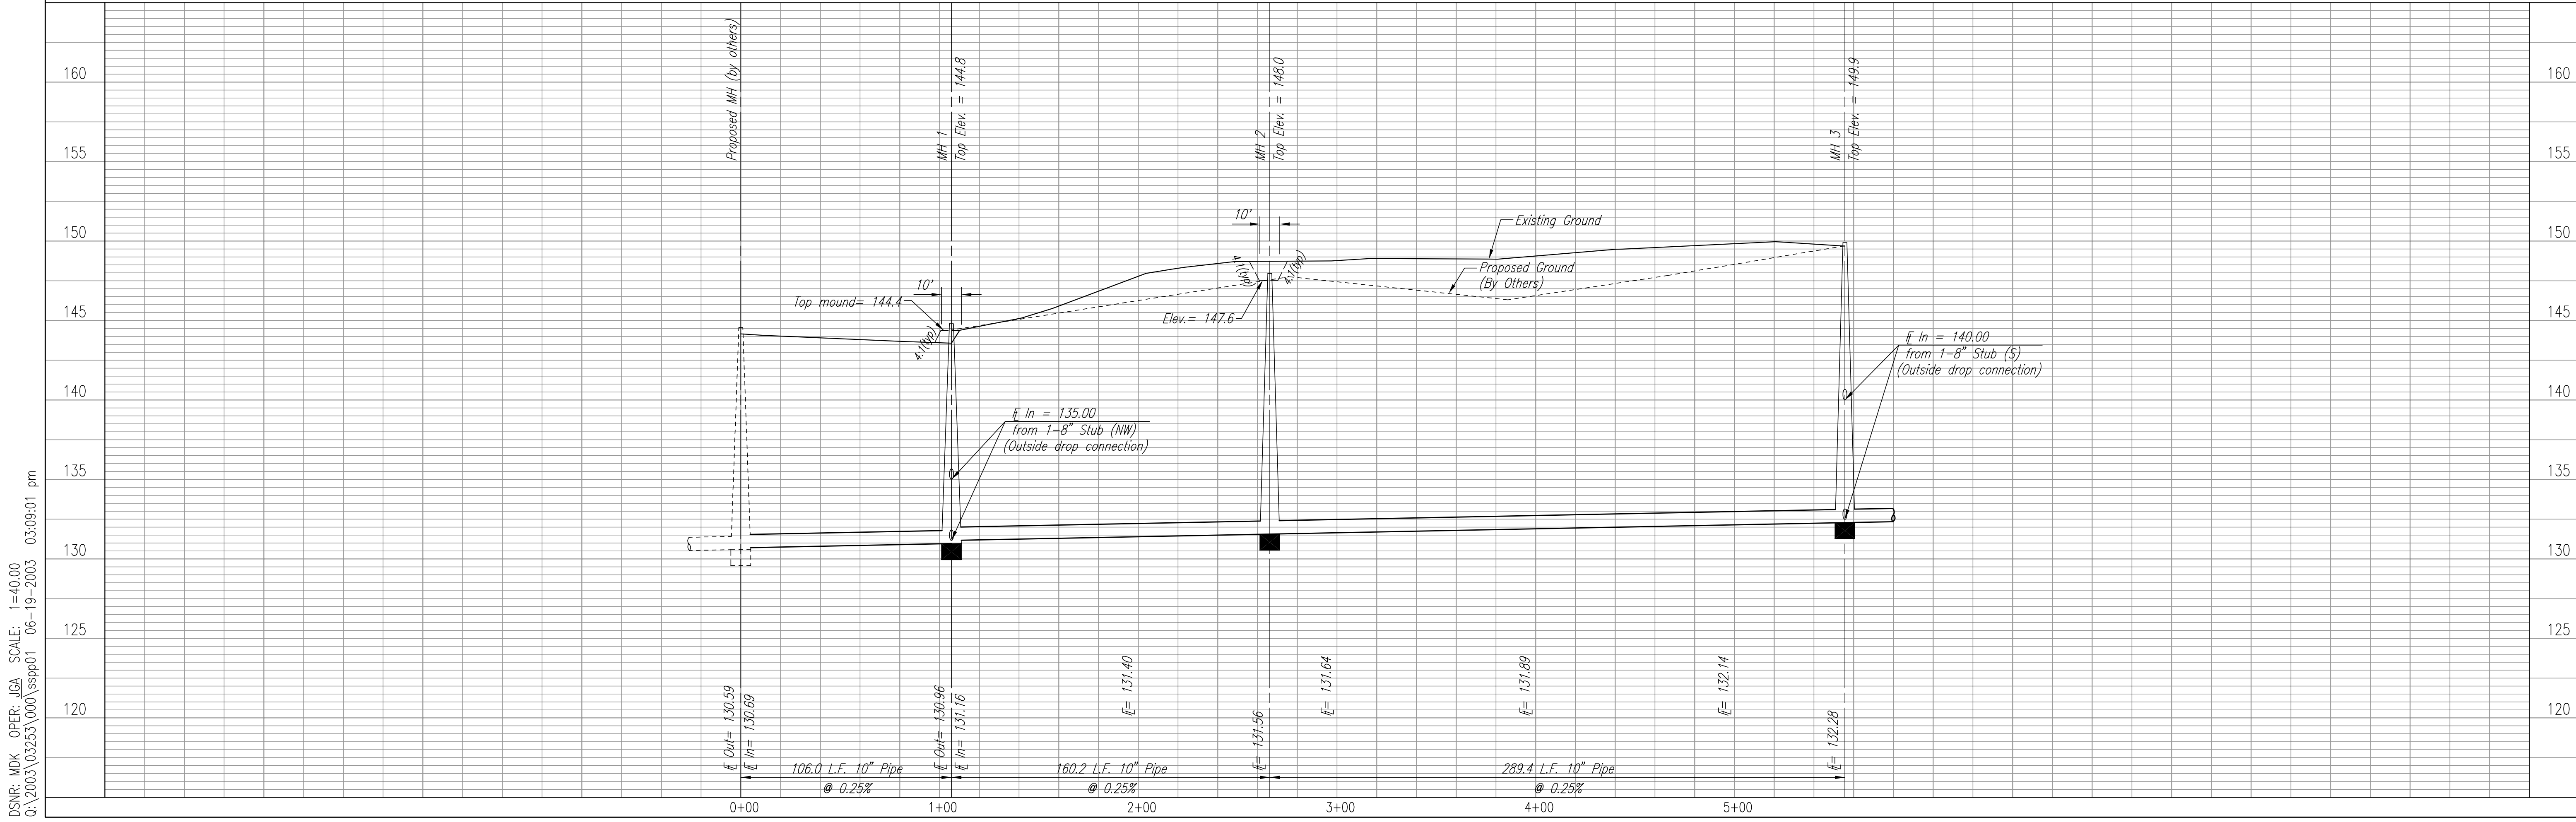

DSNR: MDK OPER: JCA SCALE: 1"=40.00
 06-19-2003 05:09:01 pm

Professional Engineering Consultants, P.A.
 803 S. TOPEKA AVENUE, SUITE 202
 316 262 2691 • FAX 316 262 3005

Designed By: MDK
 Drawn By: JCA

Job No.: 35-03253-042
 Date: June 2003

NEIL D. CABLE, P.E. - CITY ENGINEER
 CITY OF WICHITA, PROJECT NO. 468-63186

Sheet 4 of 16

MAIN 19 OF THE
 SOUTHWEST INTERCEPTOR SEWER (PHASE 4)
 SANITARY SEWER LINE NO. 1