



DATE	BY
CHECKED	CHECKED
PLAN	

DATE	BY
CHECKED	CHECKED
PROFILE	

DSNR, MDK OPER, JCA SCALE: 1"=40.00  
 C:\2003\032553\000\sspp03\_06-19-2003 05:03:40 pm

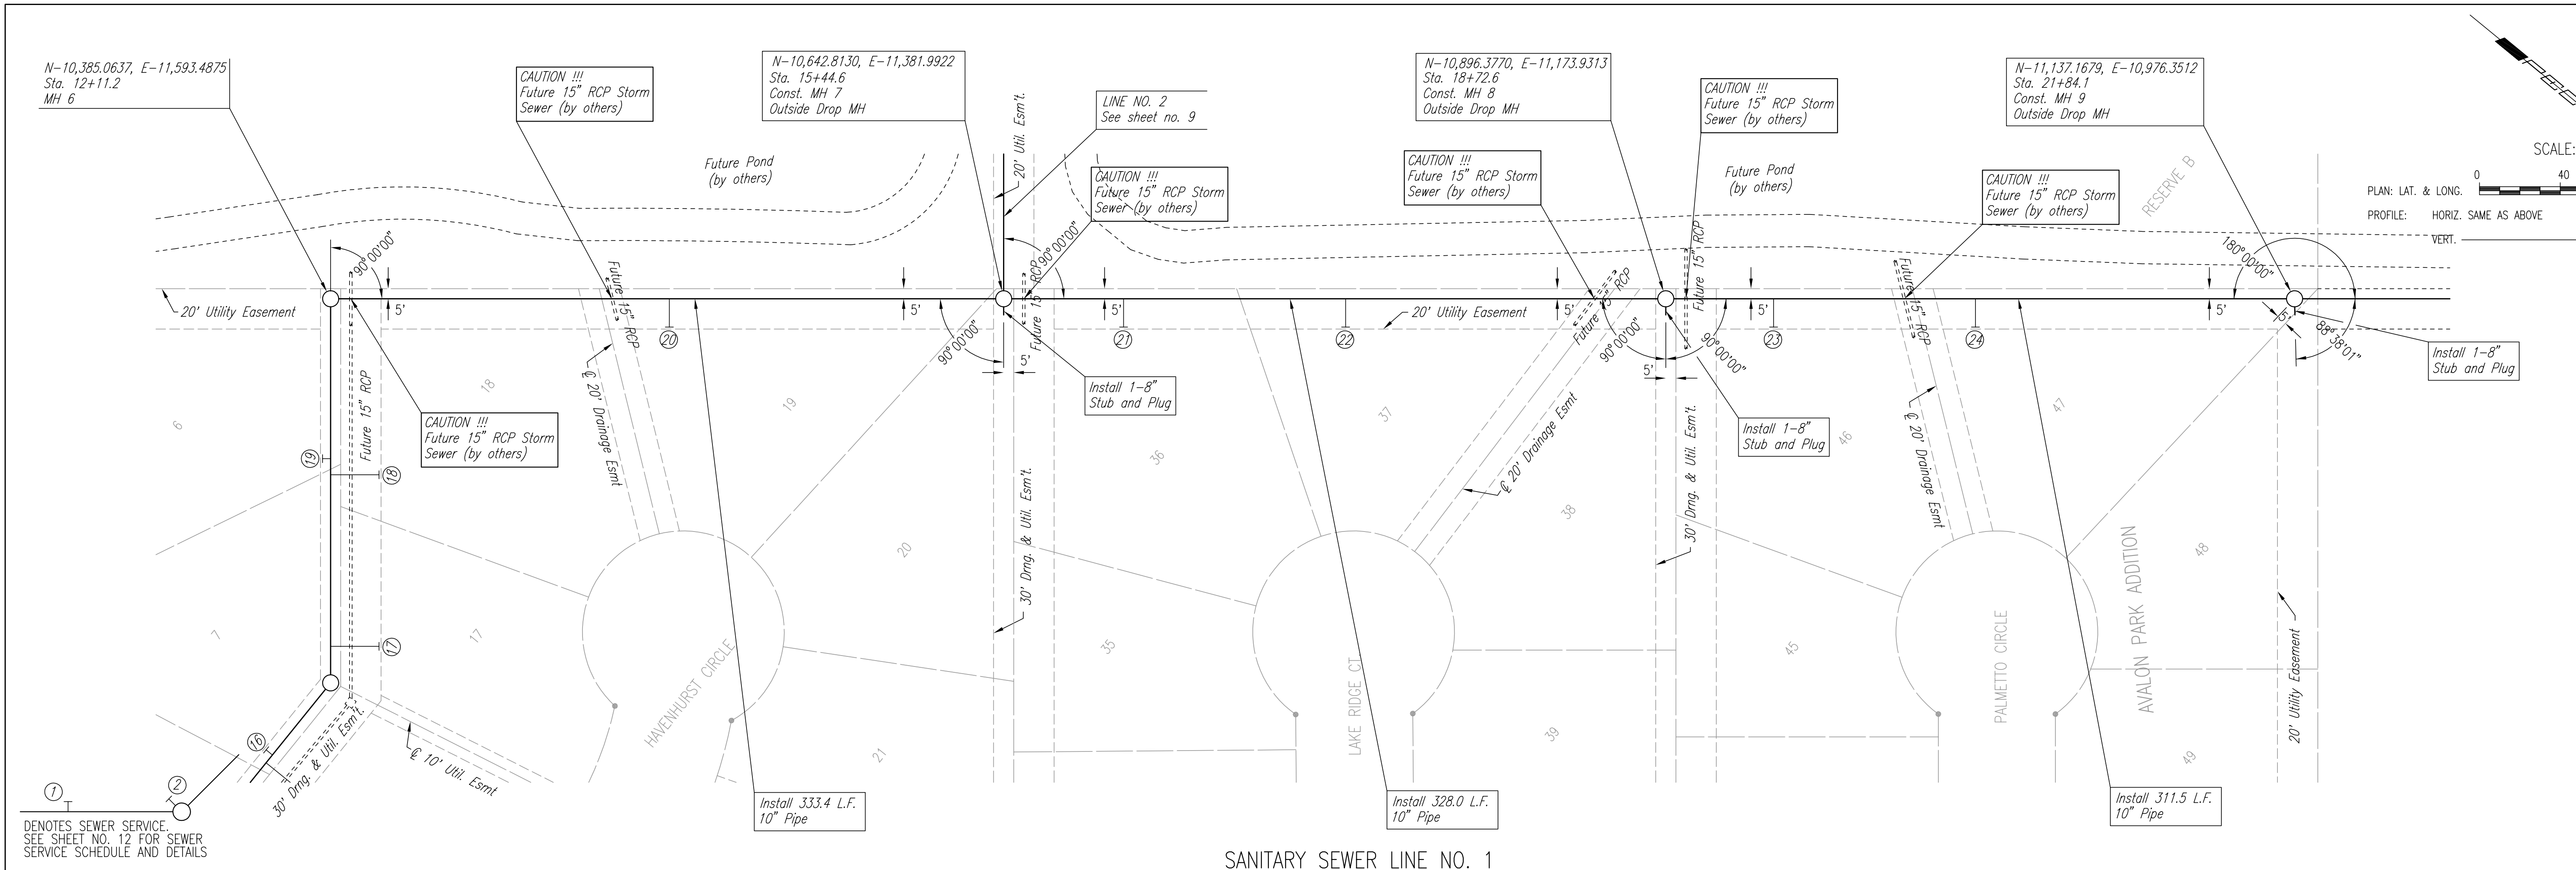

SANITARY SEWER LINE NO. 1

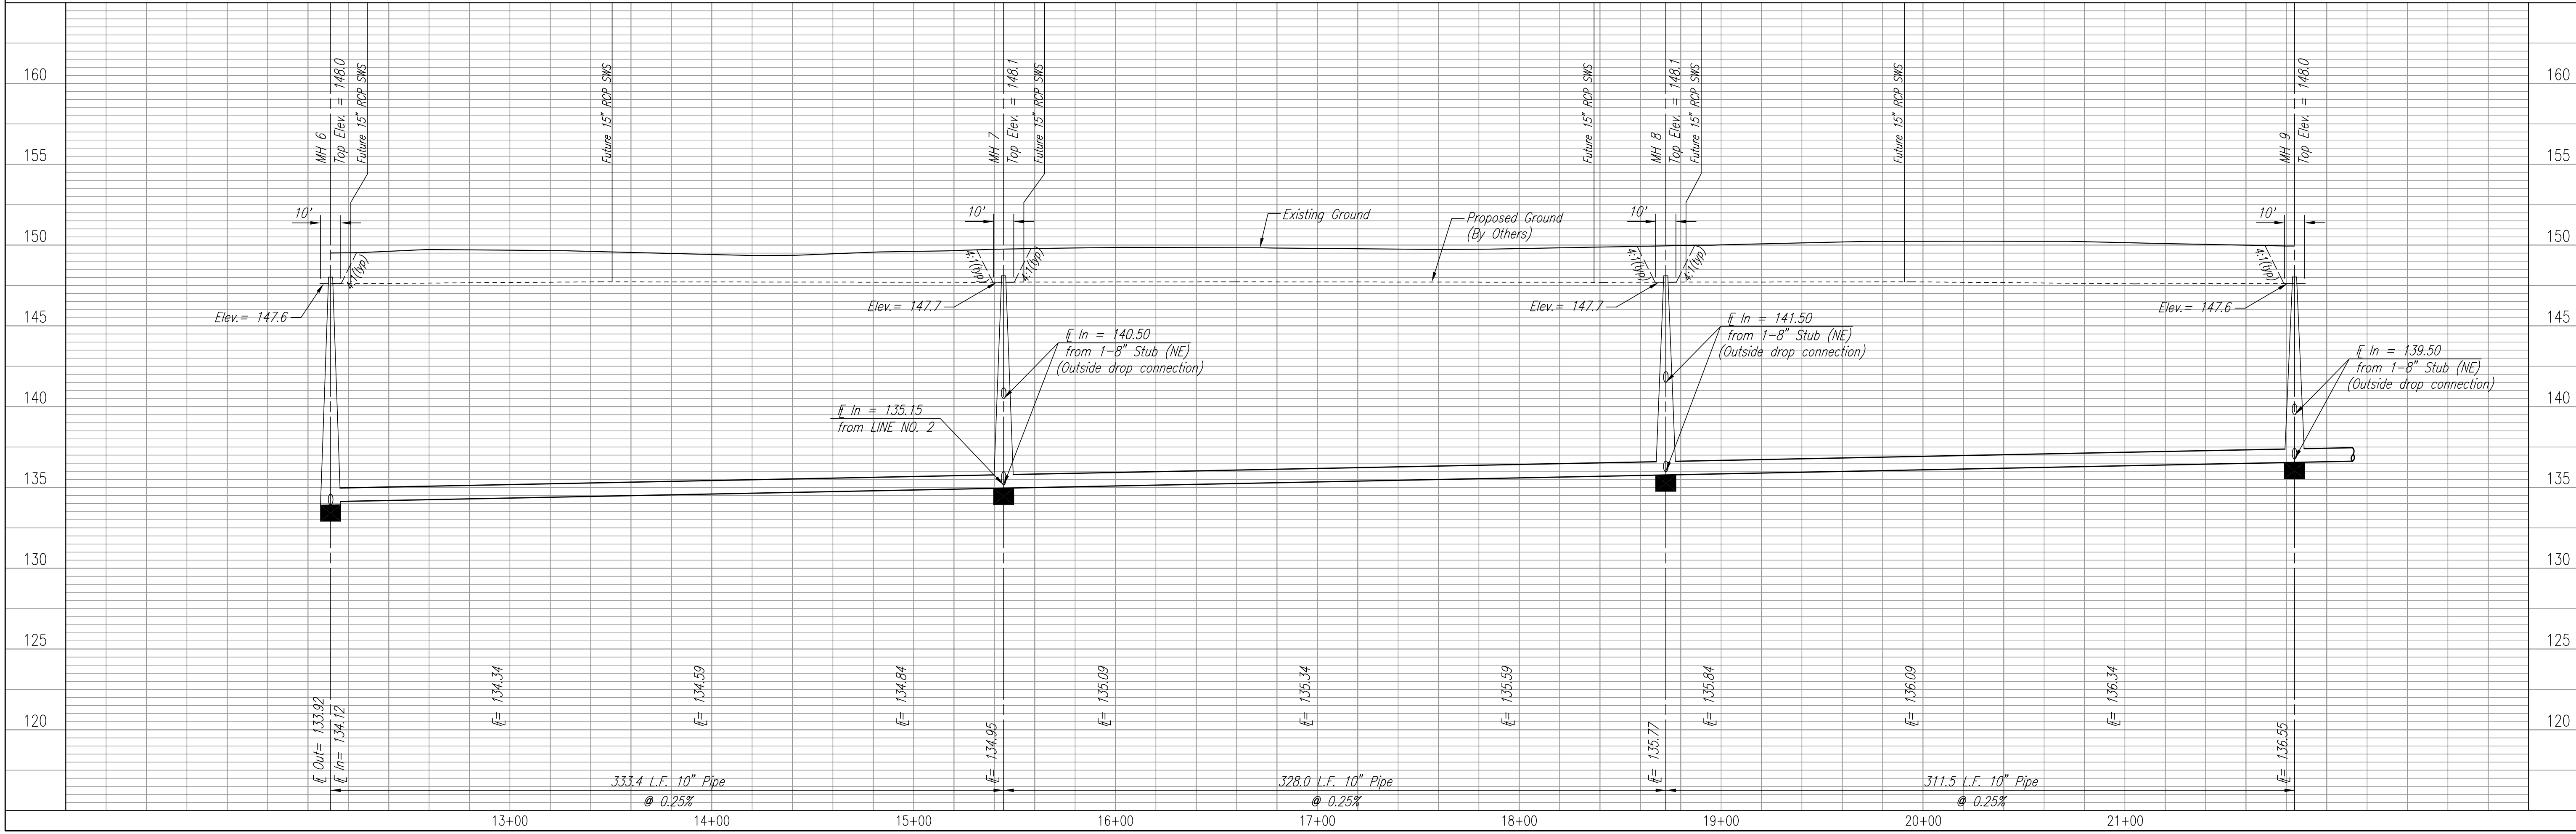

Professional Engineering Consultants, P.A.  
 803 S. DORCA AVENUE, SUITE 100, KANSAS CITY, MO 64108  
 316.262.2691 • FAX 316.262.3005

Designed By: MDK  
 Drawn By: JCA

Job No.: 35-03253-042  
 Date: June 2003

Sheet 6 of 16

MAIN 19 OF THE  
 SOUTHWEST INTERCEPTOR SEWER (PHASE 4)  
 SANITARY SEWER LINE NO. 1  
 NEIL D. CABLE, P.E. - CITY ENGINEER  
 CITY OF WICHITA, PROJECT NO. 468-53186

