

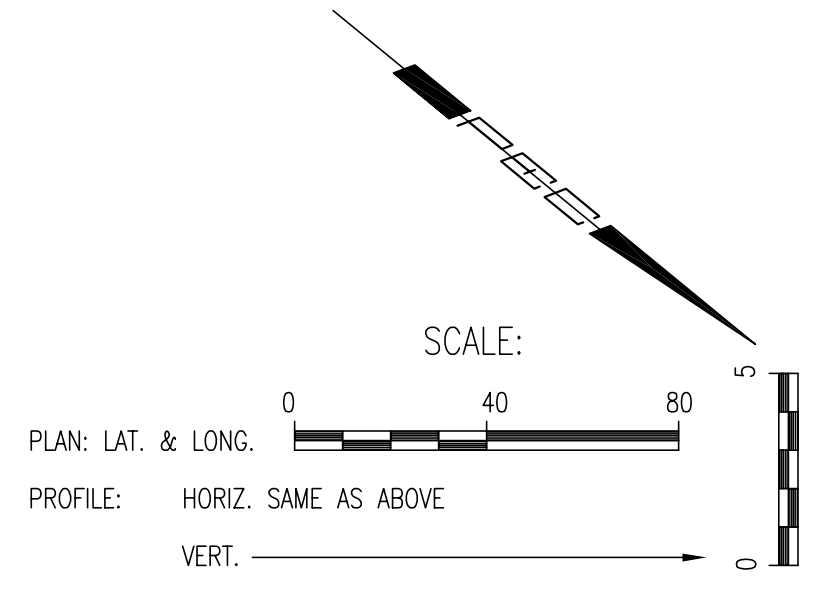


DATE	
BY	
CHECKED	
PLAN	

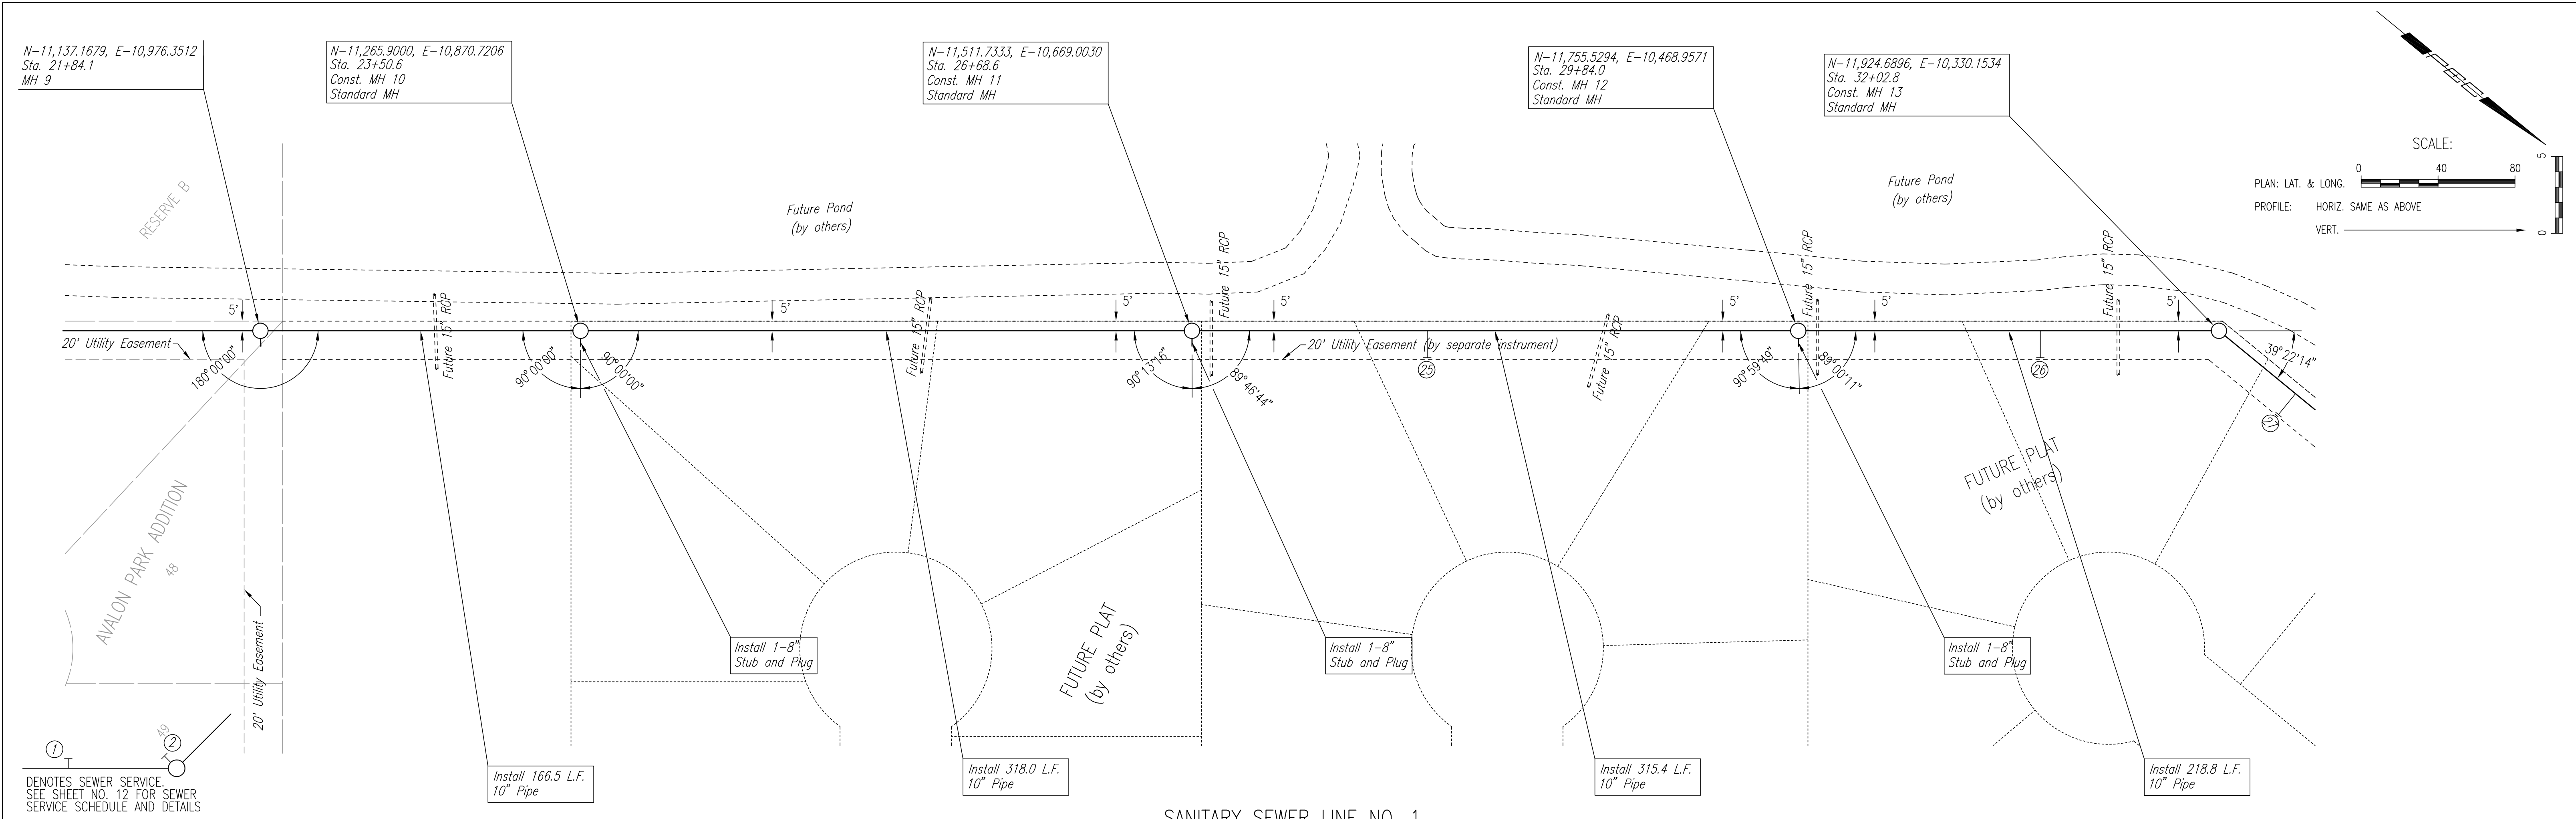

DATE	
BY	
CHECKED	
PROFILE	

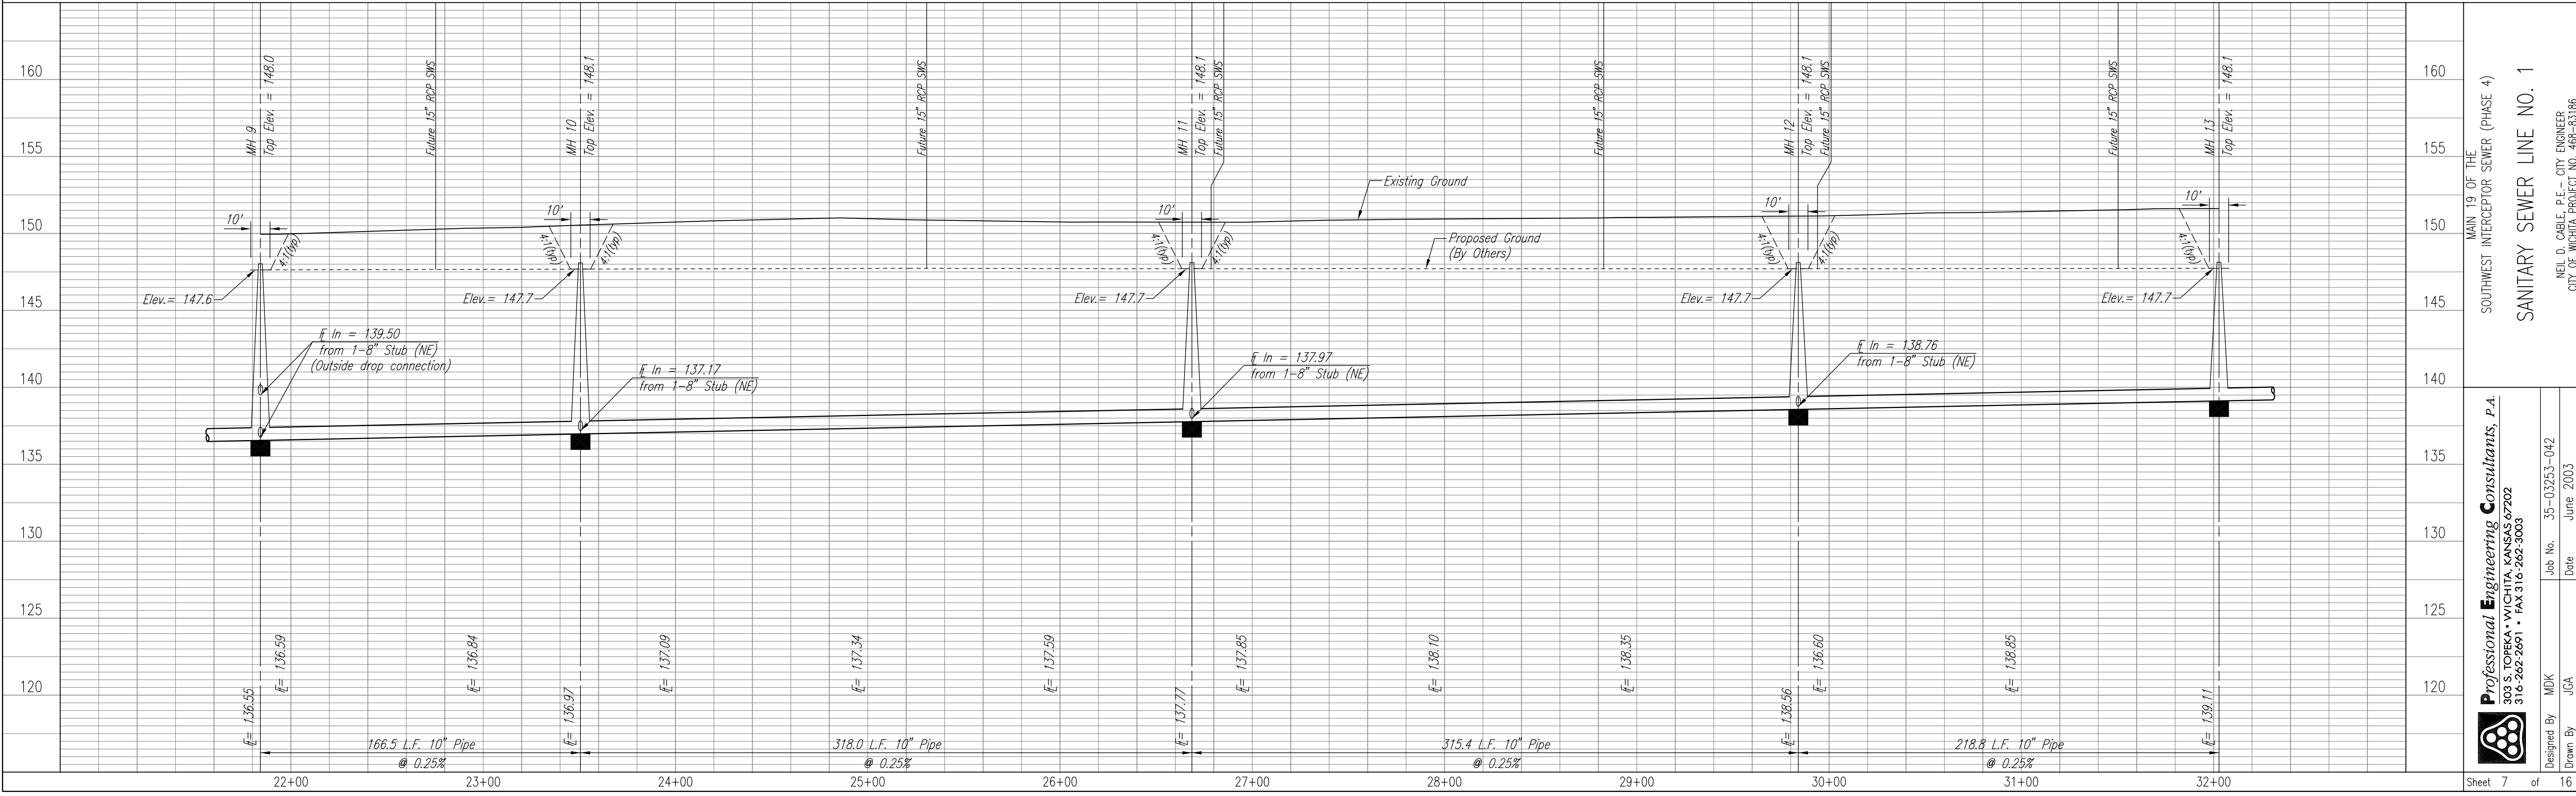

DSNR, MDK OPER, JCA SCALE: 1"=40.00  
 C:\2003\03253\000\sspp04 06-19-2003 05:06:51 pm

MAIN 19 OF THE  
 SOUTHWEST INTERCEPTOR SEWER (PHASE 4)  
**SANITARY SEWER LINE NO. 1**  
 NEIL D. CARLE, P.E. - CITY ENGINEER  
 CITY OF WICHITA, PROJECT NO. 468-63186

Professional Engineering Consultants, P.A.  
 803 S. TOPICKA AVENUE, SUITE 202  
 WICHITA, KANSAS 67202  
 316.262.2691 • FAX 316.262.3003

Job No. 35-03253-042  
 Date June 2003

Designed By MDK  
 Drawn By JCA