
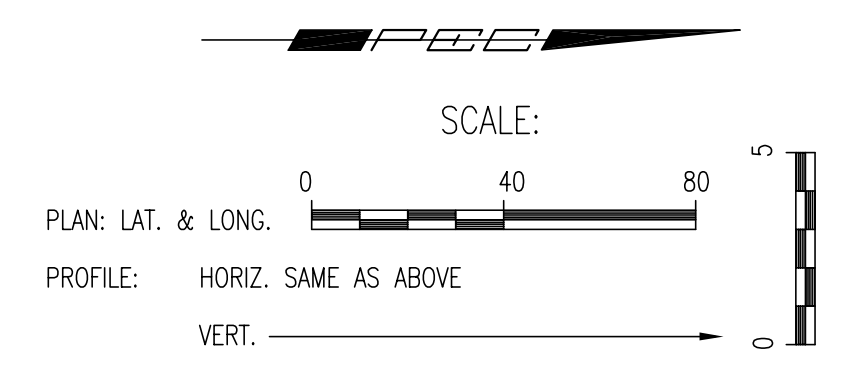


PLAN	CHECKED	DATE
	CHECKED	


PROFILE	CHECKED	DATE
	CHECKED	

DSNR: MDK OPER: JCA SCALE: 1=40.00
 C:\2003\03253\000\sspp05 06-19-2003 05:07:44 pm

①
 ②
 DENOTES SEWER SERVICE.
 SEE SHEET NO. 12 FOR SEWER
 SERVICE SCHEDULE AND DETAILS

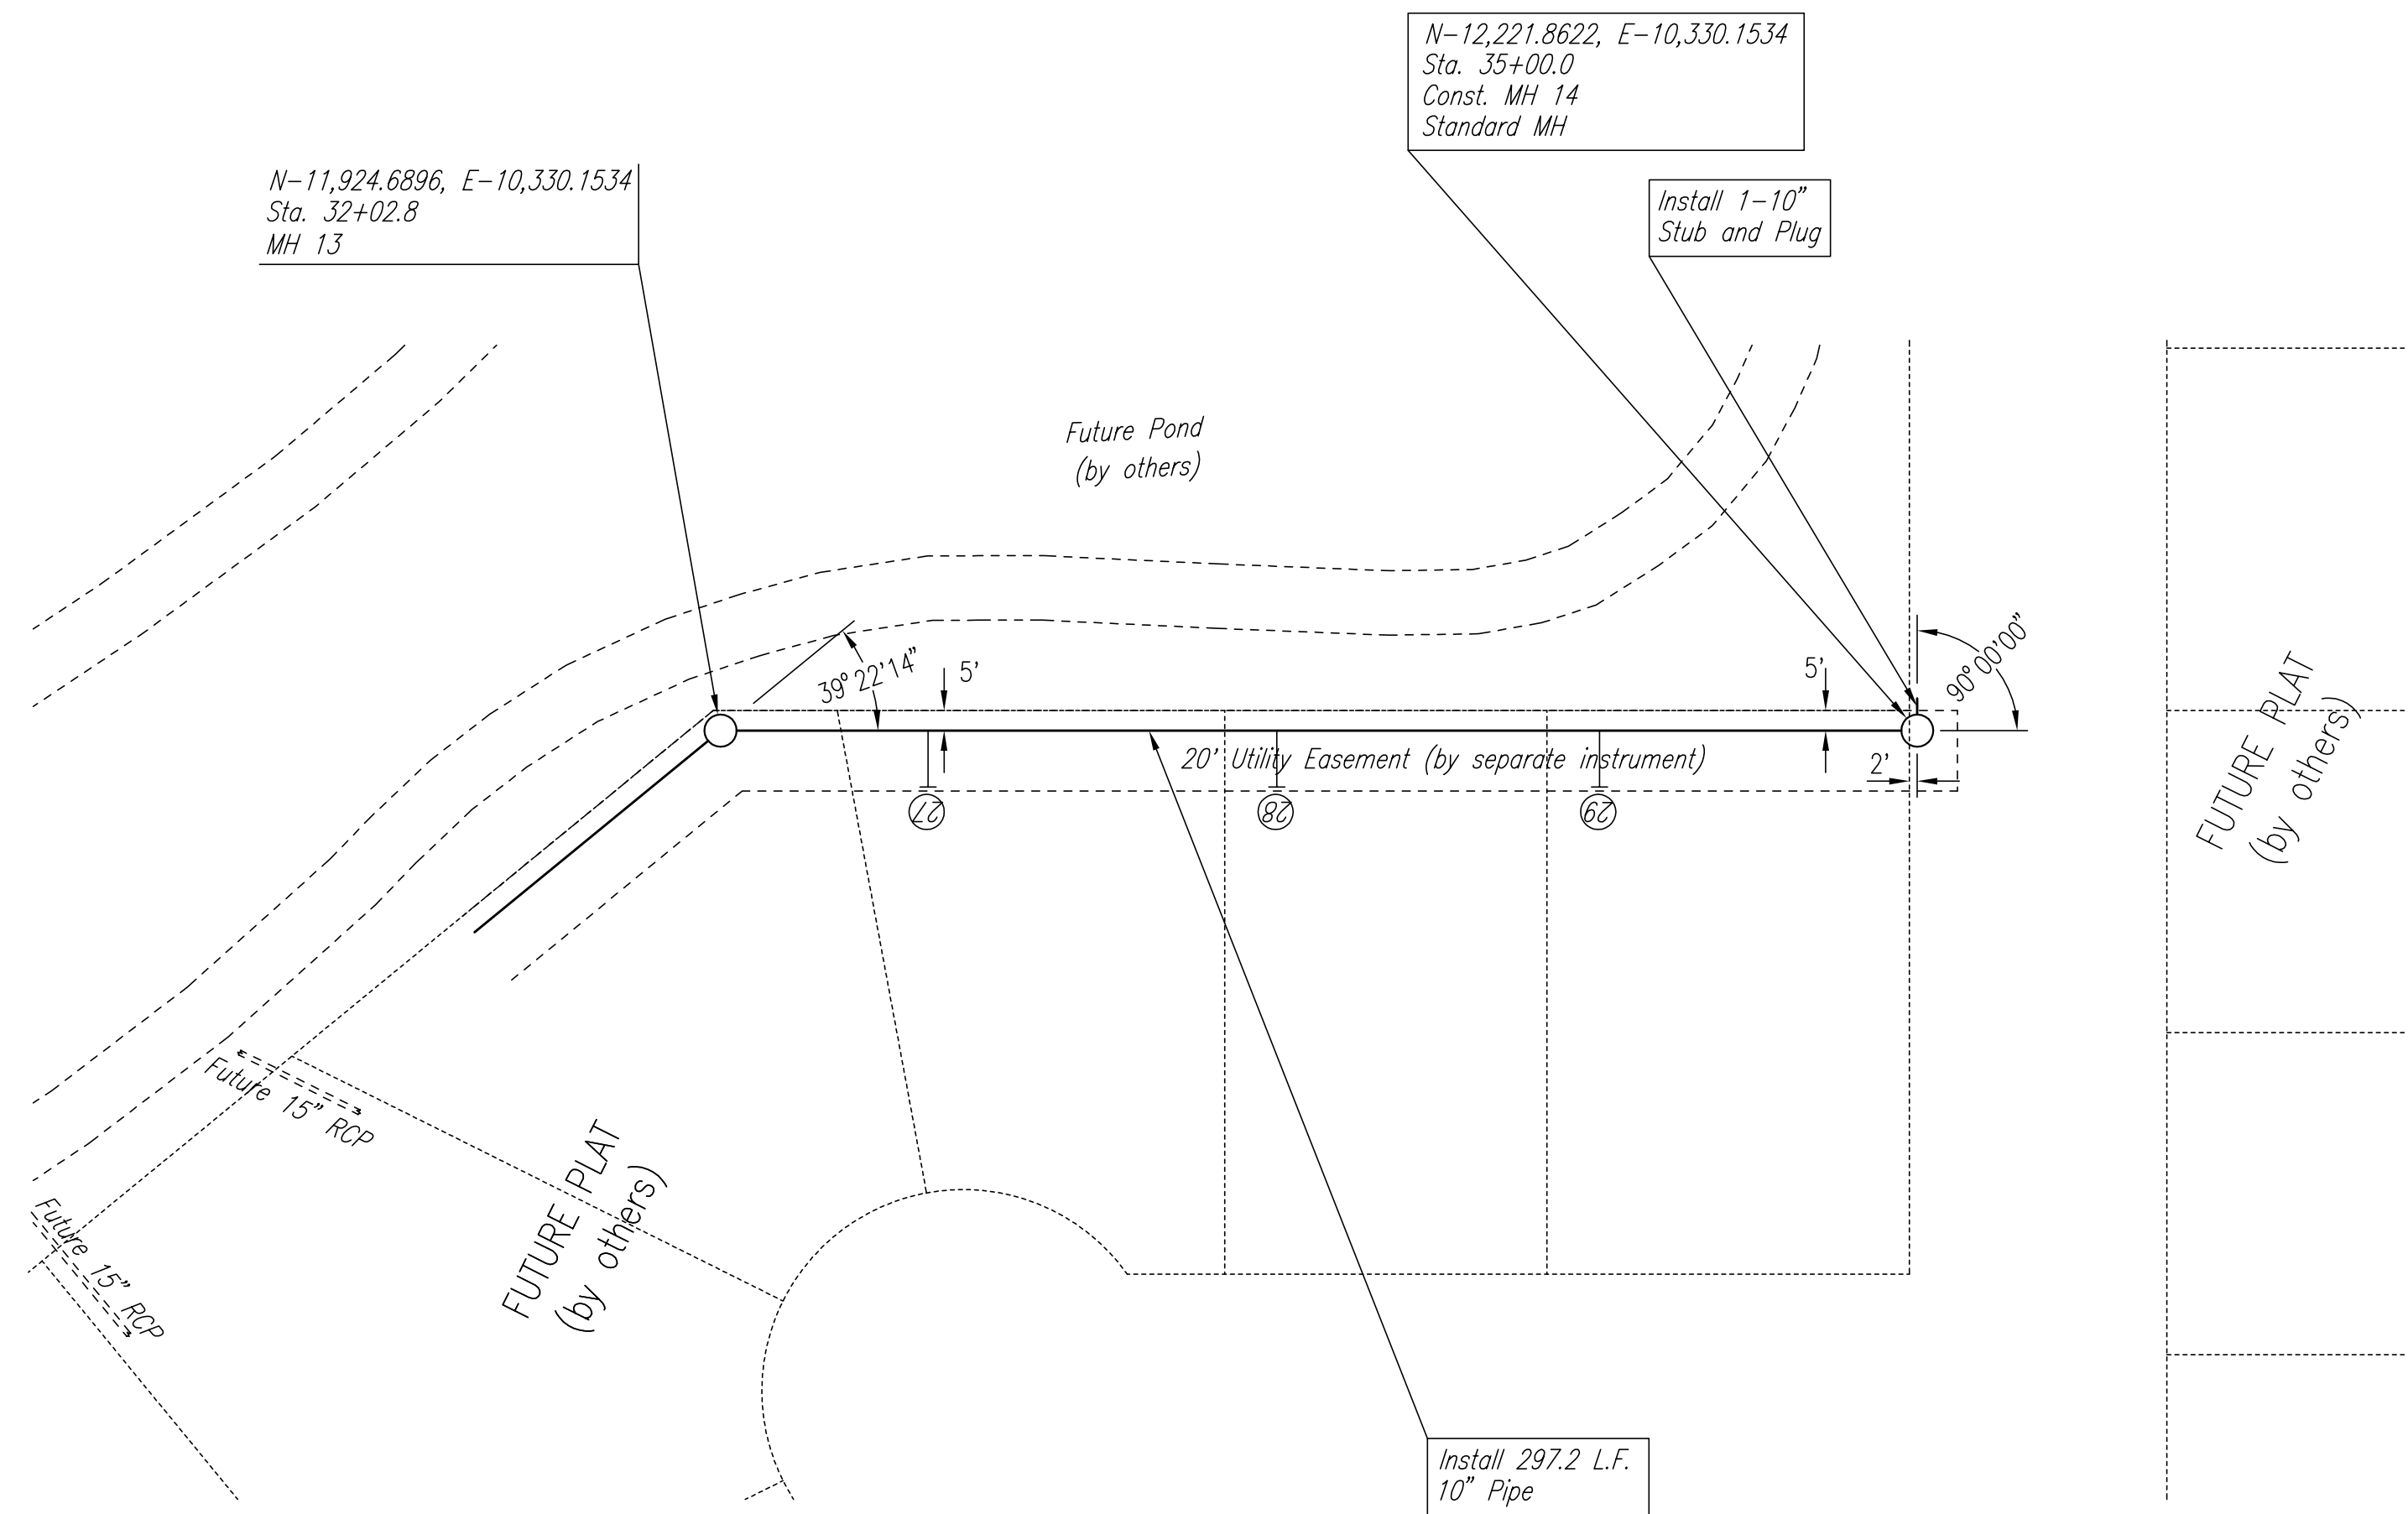

SANITARY SEWER LINE NO. 1

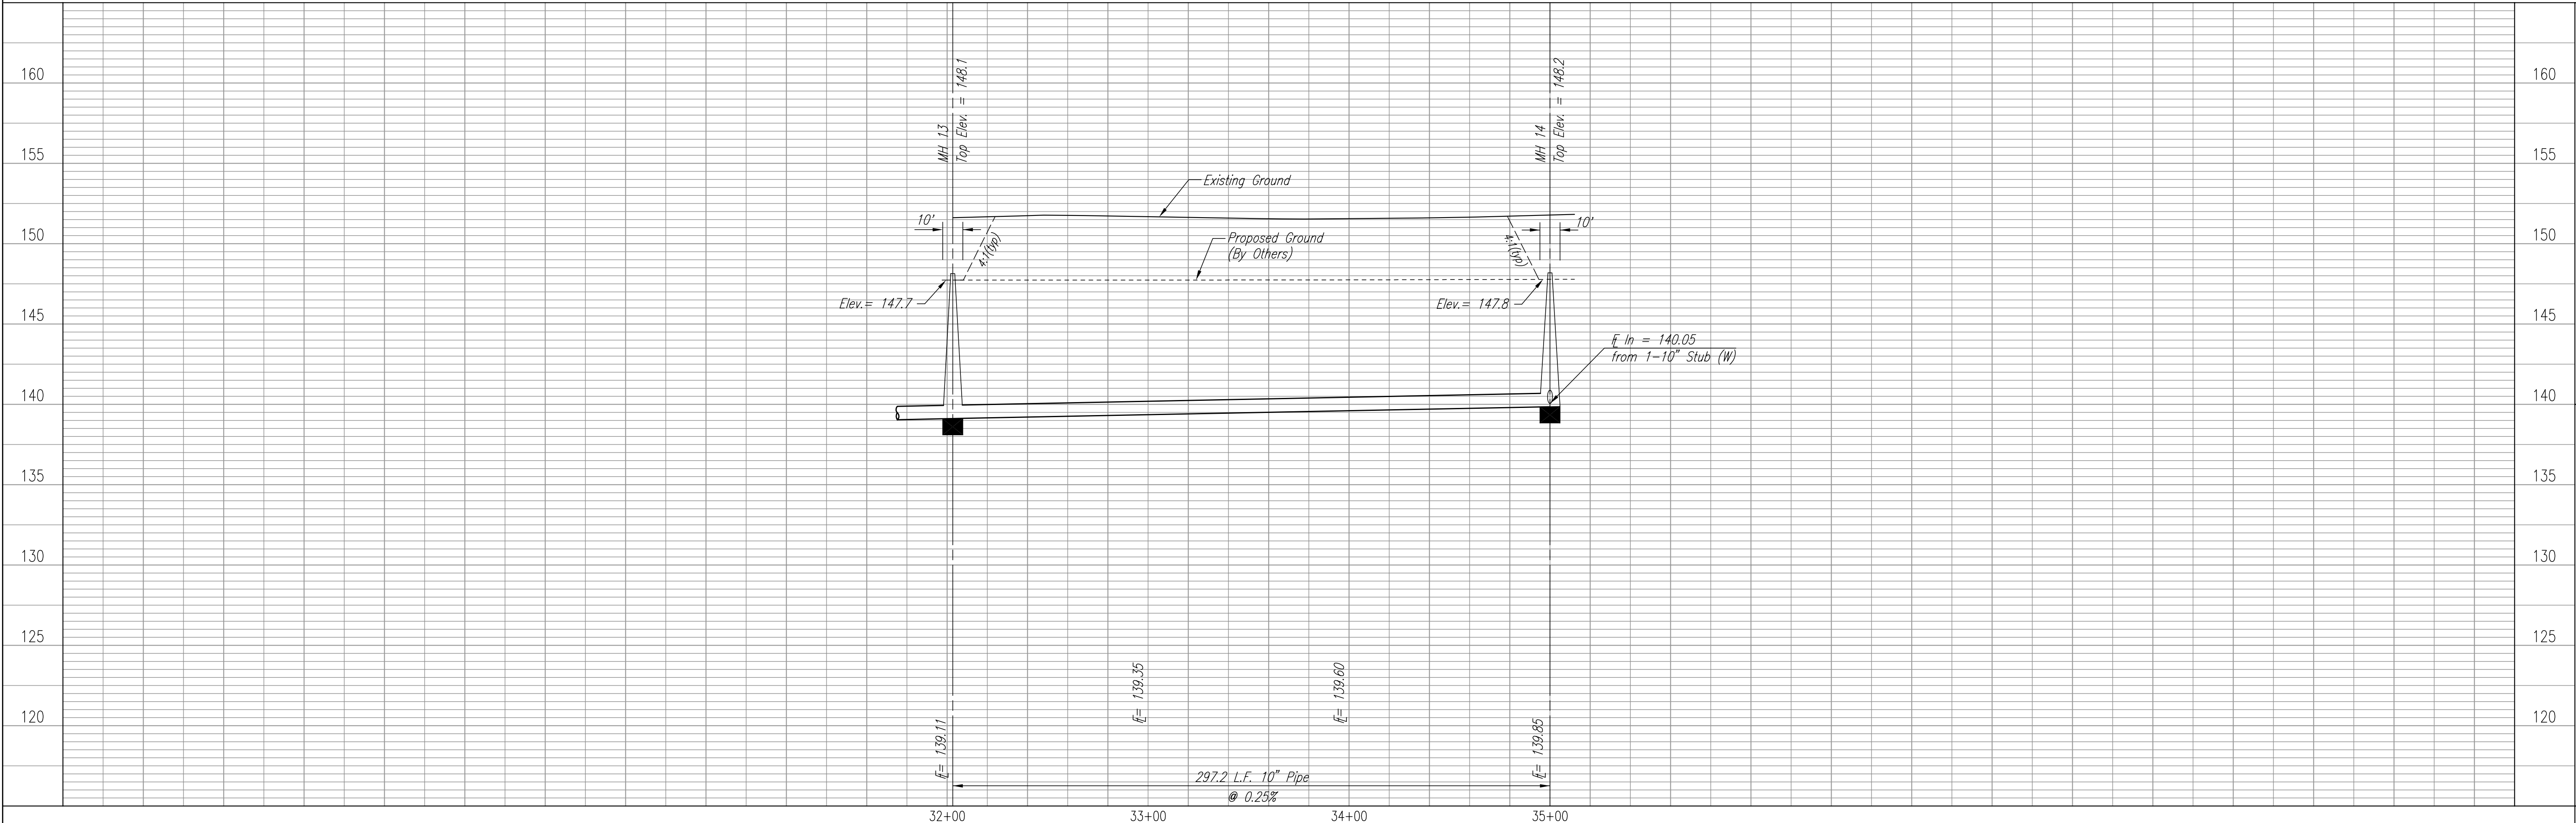

MAIN 19 OF THE
 SOUTHWEST INTERCEPTOR SEWER (PHASE 4)
SANITARY SEWER LINE NO. 1
 NEIL D. CABLE, P.E. - CITY ENGINEER
 CITY OF WICHITA, PROJECT NO. 468-63186

Professional Engineering Consultants, P.A.
 803 S. TOPEKA AVENUE, SUITE 1425, WICHITA, KS 67202
 316 262 2691 • FAX 316 262 3003

Designed By: MDK
 Drawn By: JCA
 Job No.: 35-03253-042
 Date: June 2003

Sheet 8 of 16