


NEWMARKET V ADDITION

AN ADDITION TO WICHITA, SEDGWICK COUNTY, KANSAS




SCALE: 1" = 100'

- = #4 REBAR W/PEC CAP UNLESS OTHERWISE NOTED
- △ = SECTION CORNER

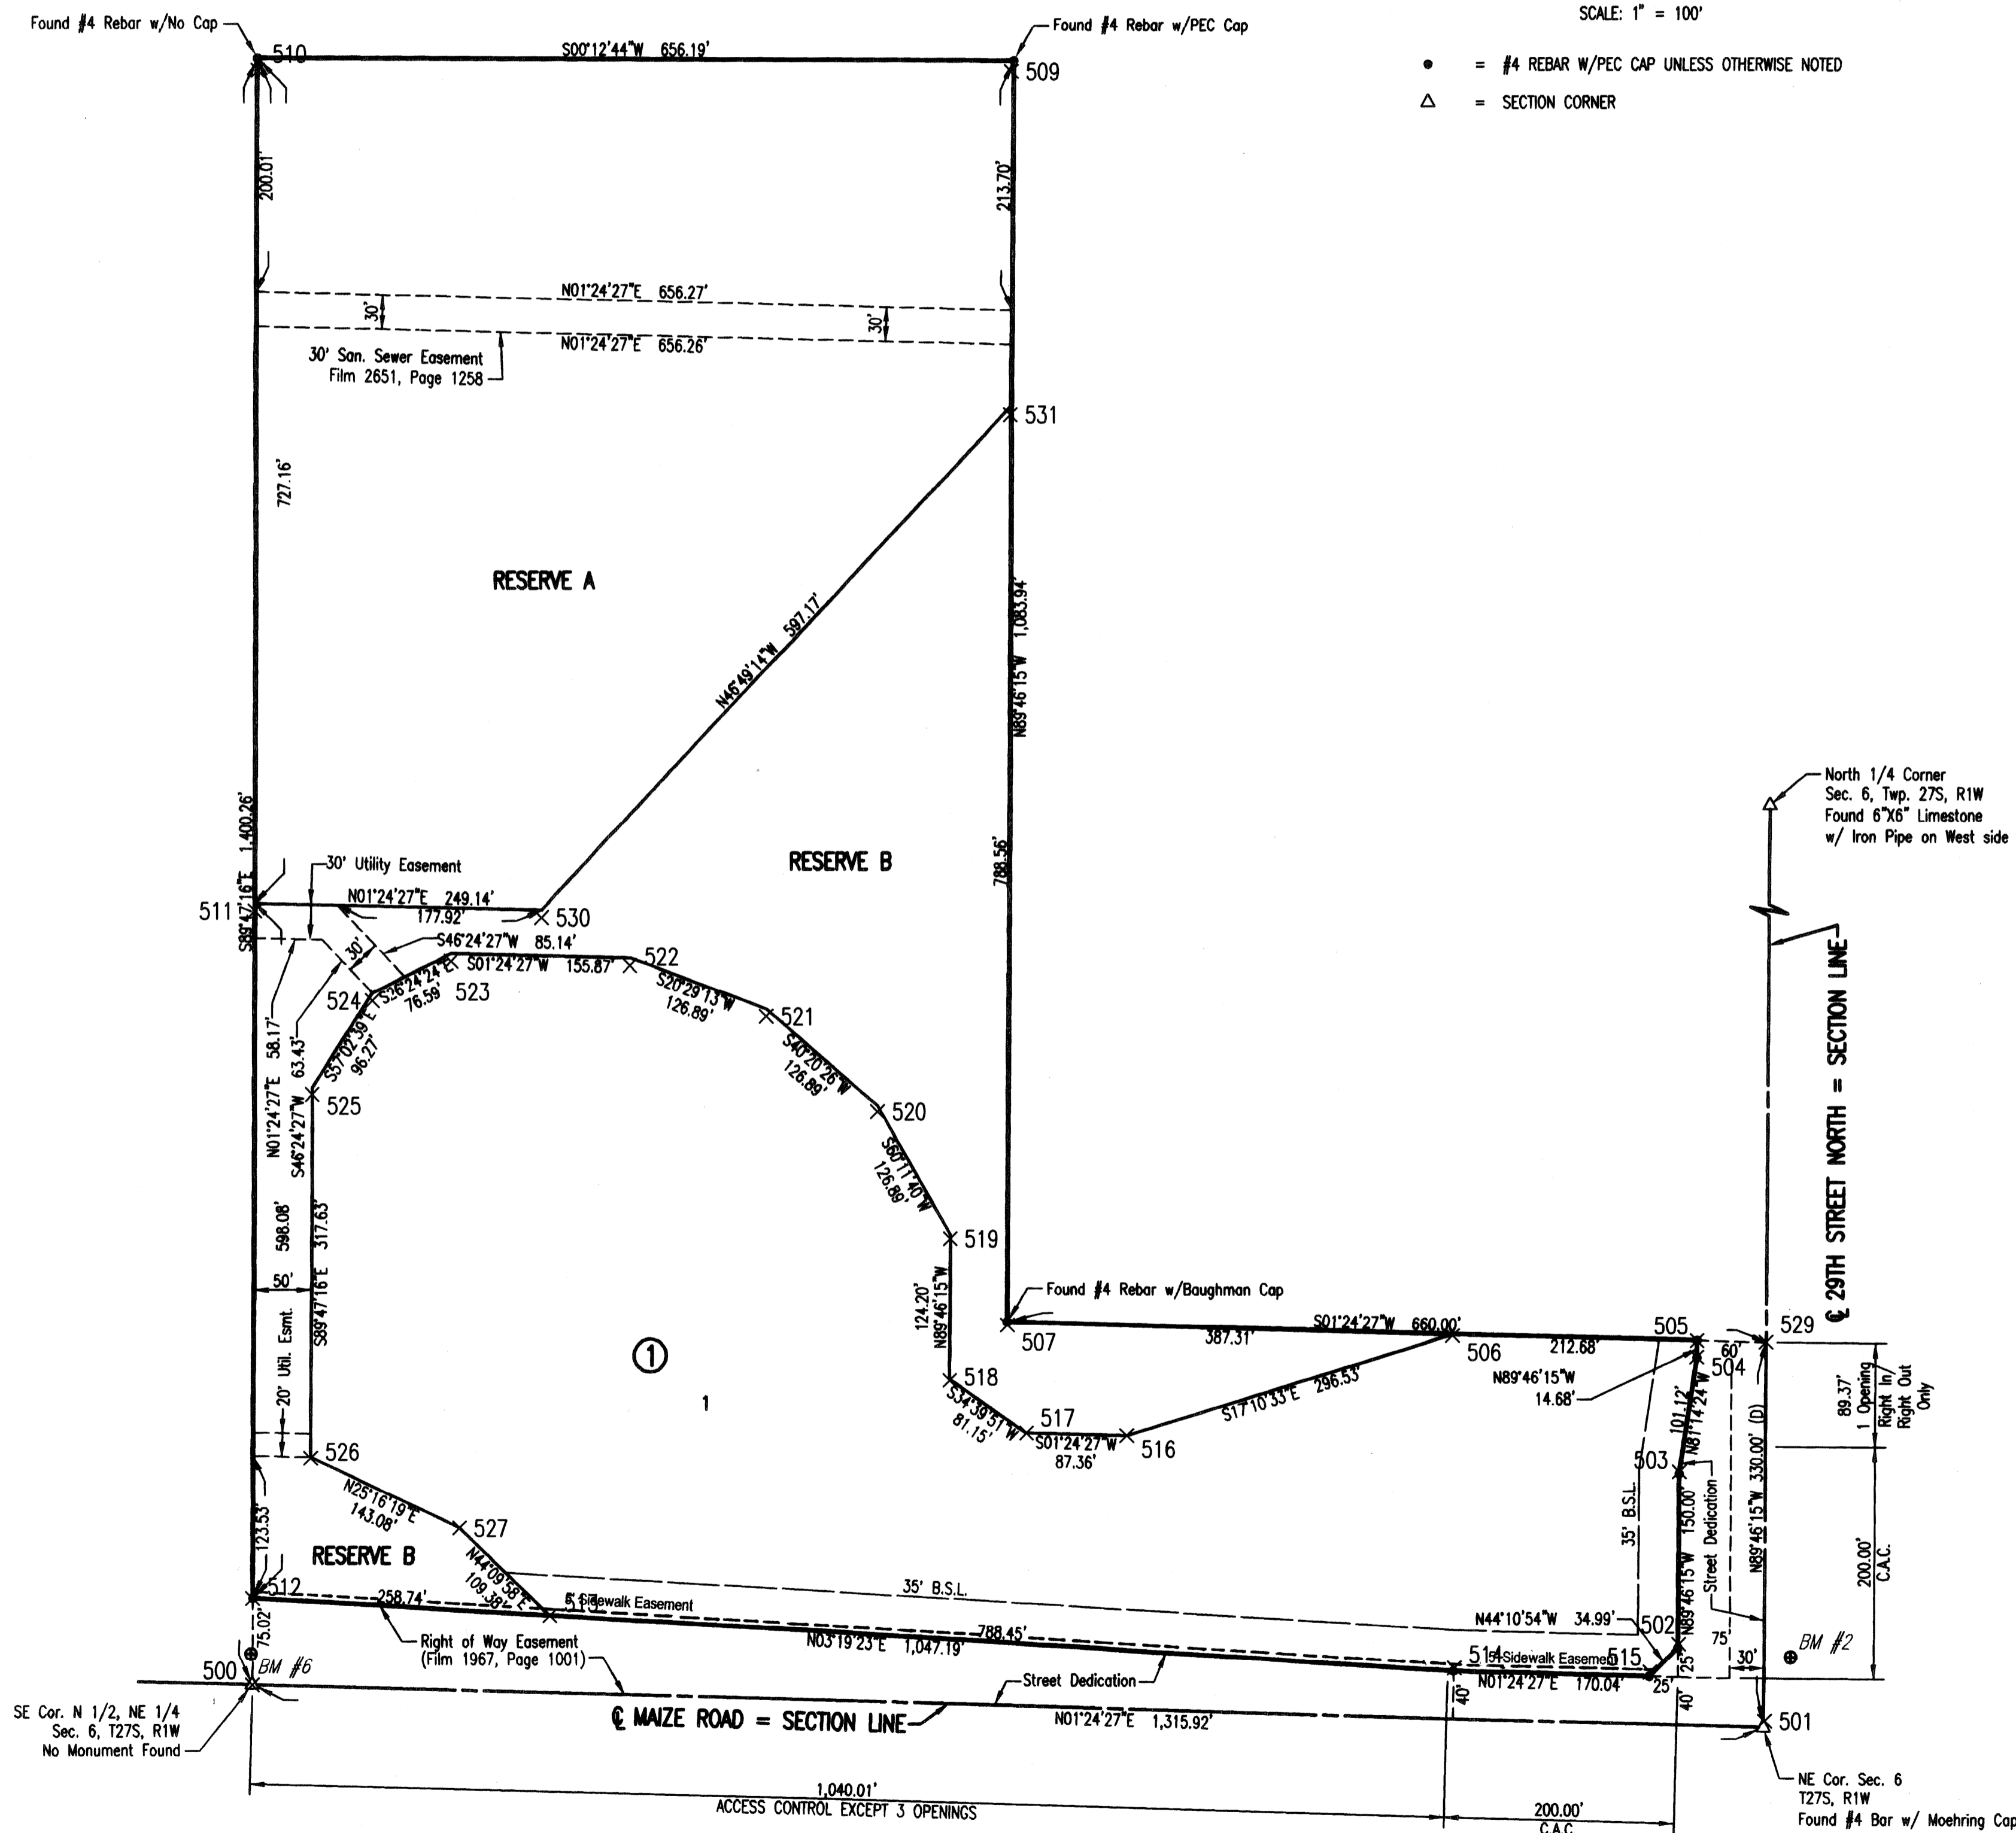

⑤00 = COORDINATE POINT NO.

Saved: 06-11-2013 1:31:42 PM by RFT
 C:\2013\12568\000\12568-002-C-05-PLAT

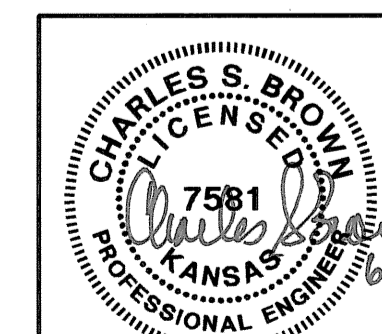

No.	Revision	By	Date
NEWMARKET V ADDITION WATERLINE IMPROVEMENTS NEWMARKET V PLAT GARY JANZEN, P.E. - CITY ENGINEER CITY OF WICHITA PROJECT NO. 448-90331			
PEC		PROFESSIONAL ENGINEERING CONSULTANTS, P.A. 303 SOUTH TOPEKA WICHITA, KS 67202 316-262-2691 www.pec1.com	
Designed by	CSB/JDG	Job No.	35-12568-002-0042
Drawn by	RFT	Date	APRIL 2013
			Sht. 5 of 15