
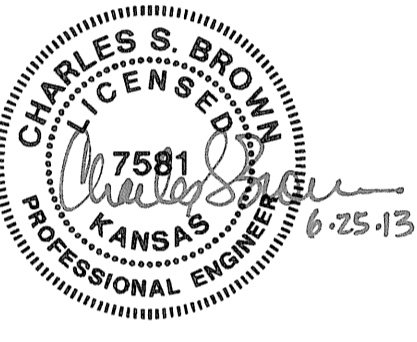
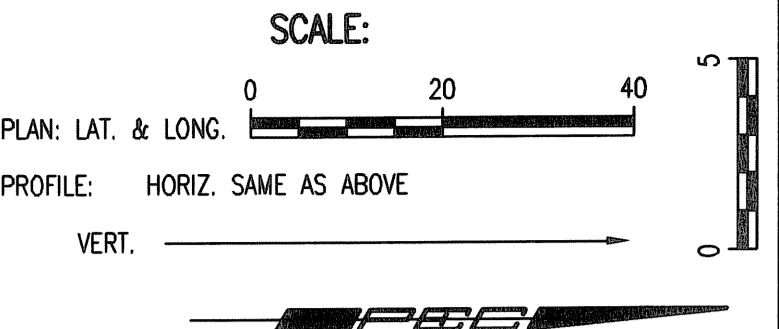



PLAN	CHECKED	CHECKED
BY		
DATE		

PROFILE	CHECKED	CHECKED
BY		
DATE		

Sheet 06-24-2013 2:40:25 PM by RFT  
 03/20/13 12:58:00Z 12588-002-C-01-WUPR02

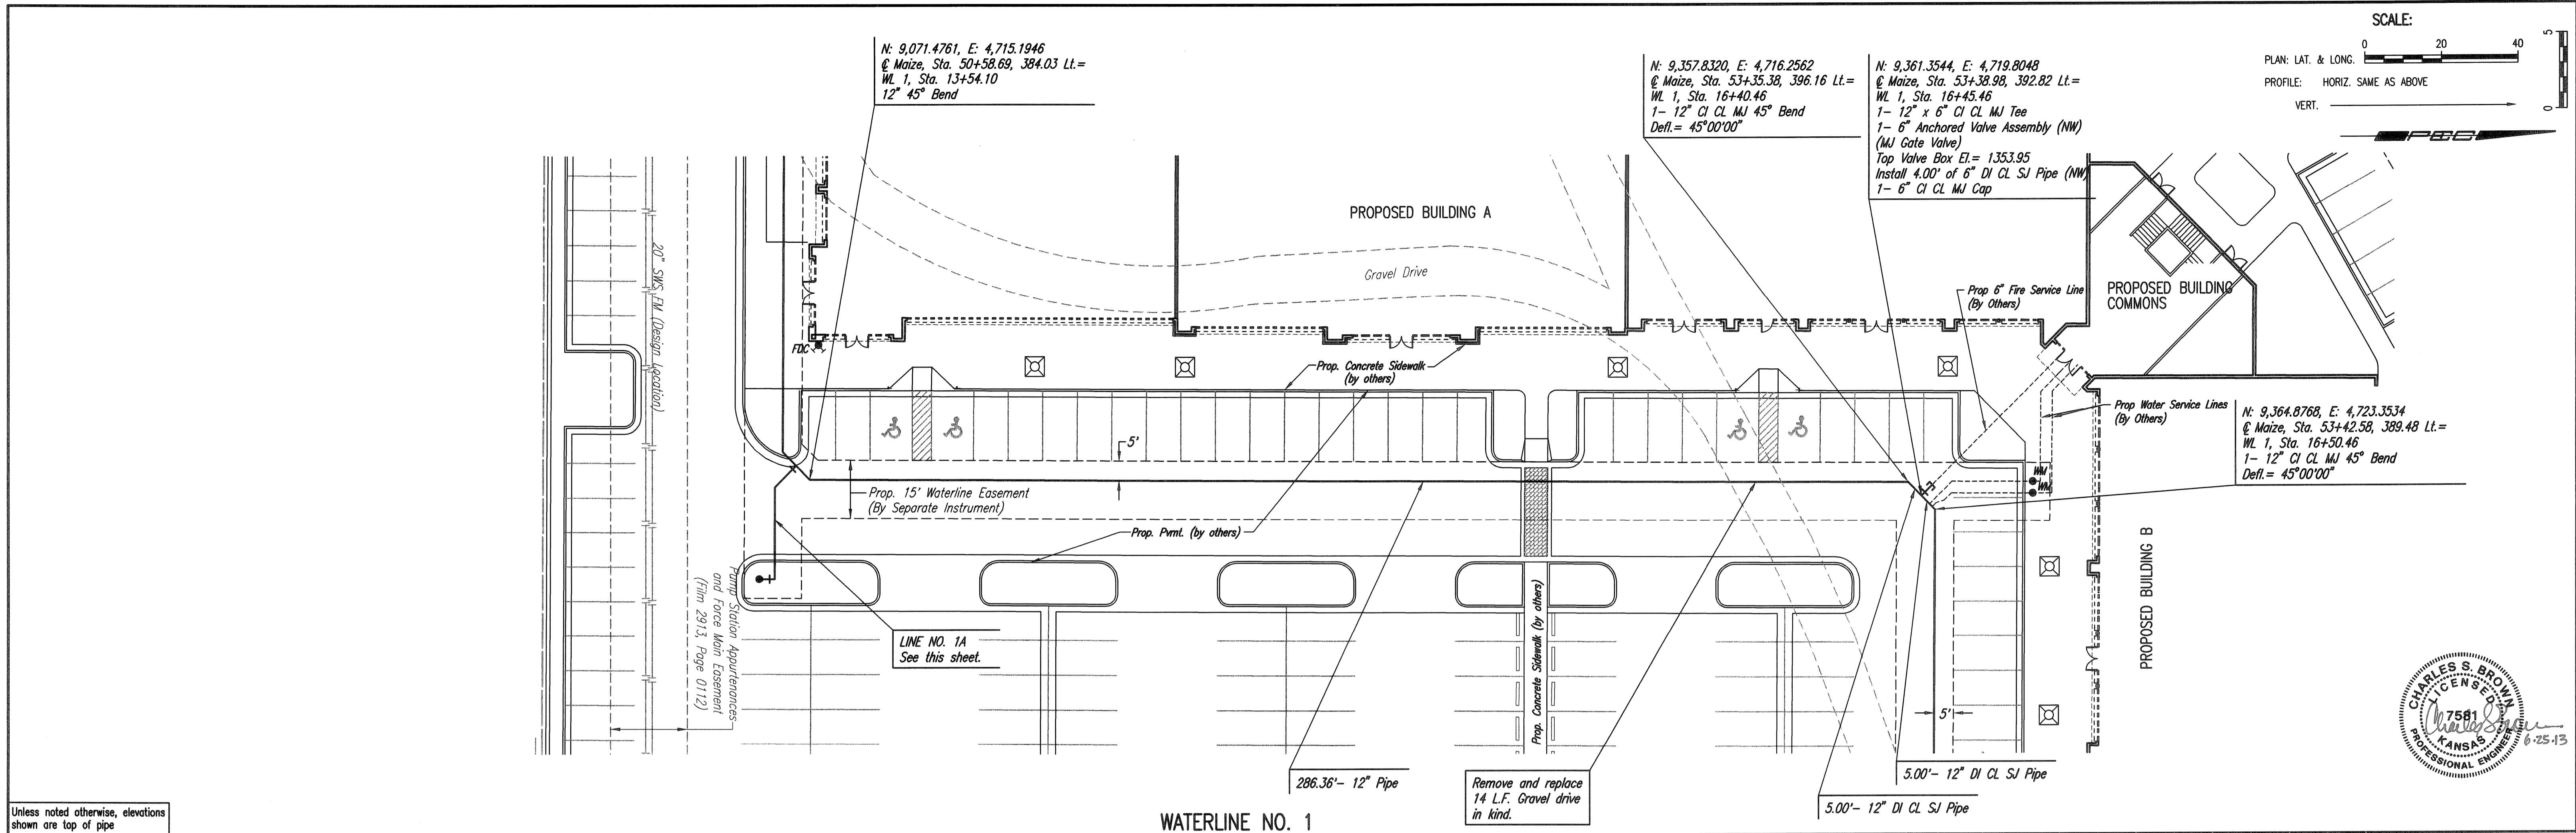

Unless noted otherwise, elevations shown are top of pipe

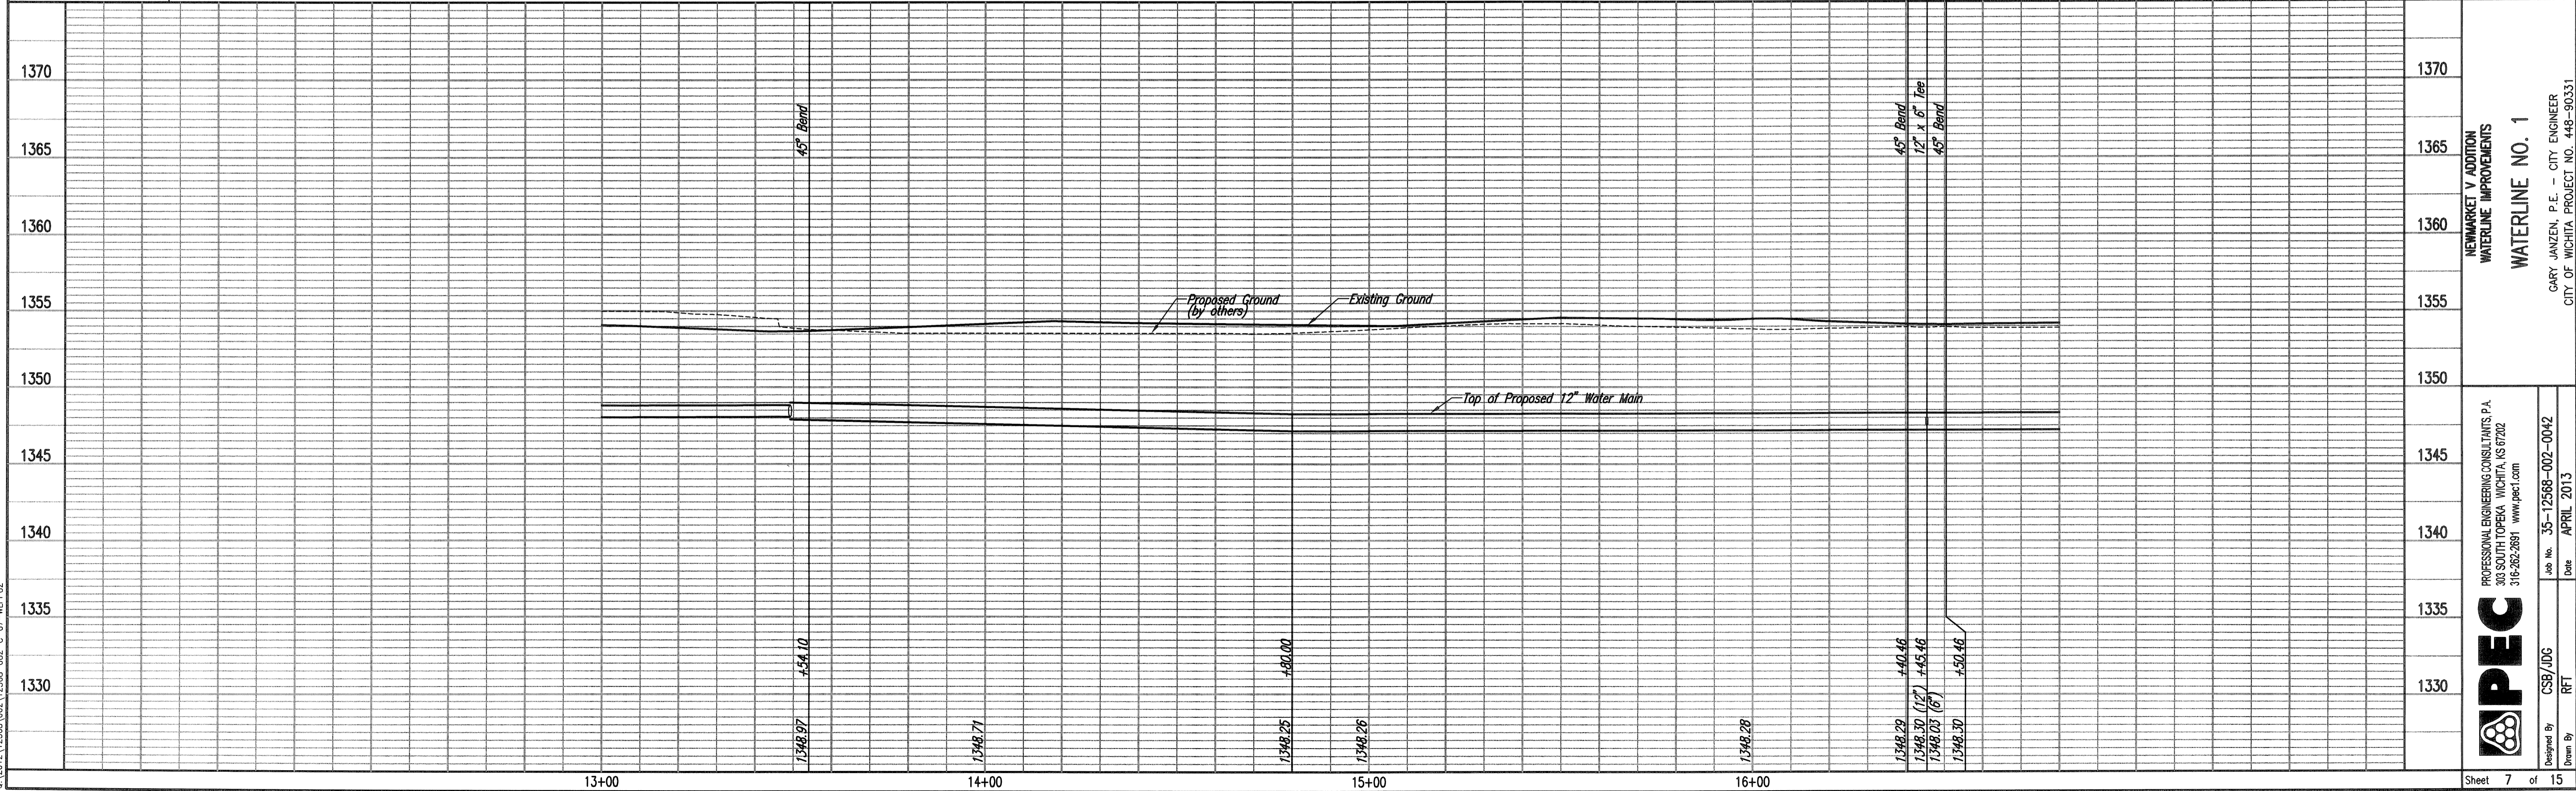

NEWMARKET V ADDITION  
 WATERLINE IMPROVEMENTS  
**WATERLINE NO. 1**

PROFESSIONAL ENGINEERING CONSULTANTS, P.A.  
 303 SOUTH TOPPERA WICHITA, KS 67202  
 316-262-2891 www.pec.com

Designed By: CSB/JDC  
 Drawn By: RFT

Job No. 35-12568-002-0042  
 Date: APRIL 2013

CARY JANZEN, P.E. - CITY ENGINEER  
 CITY OF WICHITA PROJECT NO. 448-90331

Sheet 7 of 15