

500
SE Corner, NE 1/4, Sec. 6, T27S, R1W =
Maize Rd. Sta. 49+50.70

501
NE Corner, Sec. 6, T27S, R1W
38.34' Lt. or W. of Maize Rd. Sta. 62+68.95=
29th St. N. Sta. 50+00.00


Curve Data (C1)
 P.I. Sta. 52+82.25 (Bk.)=
 P.I. Sta. 52+82.06 (Ahd.)
 Δ = 03° 18' 52"
 D = 00° 30' 00"
 R = 11,459.16'
 T = 331.55'
 L = 662.91'
 E = 4.80'
 Superelevation = N.C.

POINT	COORDINATE LIST	
	NORTH	EAST
500	8,950.4807	5,095.8081
501	10,266.0020	5,128.1289
550	9,612.3505	5,131.2789

500 = COORDINATE POINT NO.
 SEE SHEET NO. 5 FOR PLAT COORDINATES

Curve Data (C2)
 P.I. Sta. 60+38.92 (Bk.)=
 P.I. Sta. 60+38.53 (Ahd.)
 Δ = 04° 15' 04"
 D = 00° 30' 00"
 R = 11,459.16'
 T = 425.31'
 L = 850.23'
 E = 7.89'
 Superelevation = N.C.

Sheet 06-24-2013 10:58:52 AM by RFT
 CIVIL 125688-002-1-1-Maize Rd. Baseline

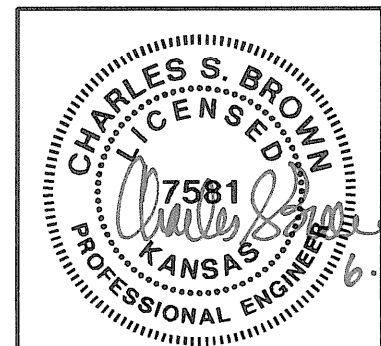

No.	Revision	By	Date
	NEWMARKET V ADDITION WATERLINE IMPROVEMENTS MAIZE ROAD BASELINE		
GARY JANZEN, P.E. - CITY ENGINEER CITY OF WICHITA PROJECT NO. 448-90331			
PROFESSIONAL ENGINEERING CONSULTANTS, P.A. 303 SOUTH TOPEKA WICHITA, KS 67202 316-262-2891 www.pec1.com			
Designed by	CSB/JDG	Job No. 35-12568-002-0042	Sht. 11 of 15
Drawn by	RFT	Date APRIL 2013	