
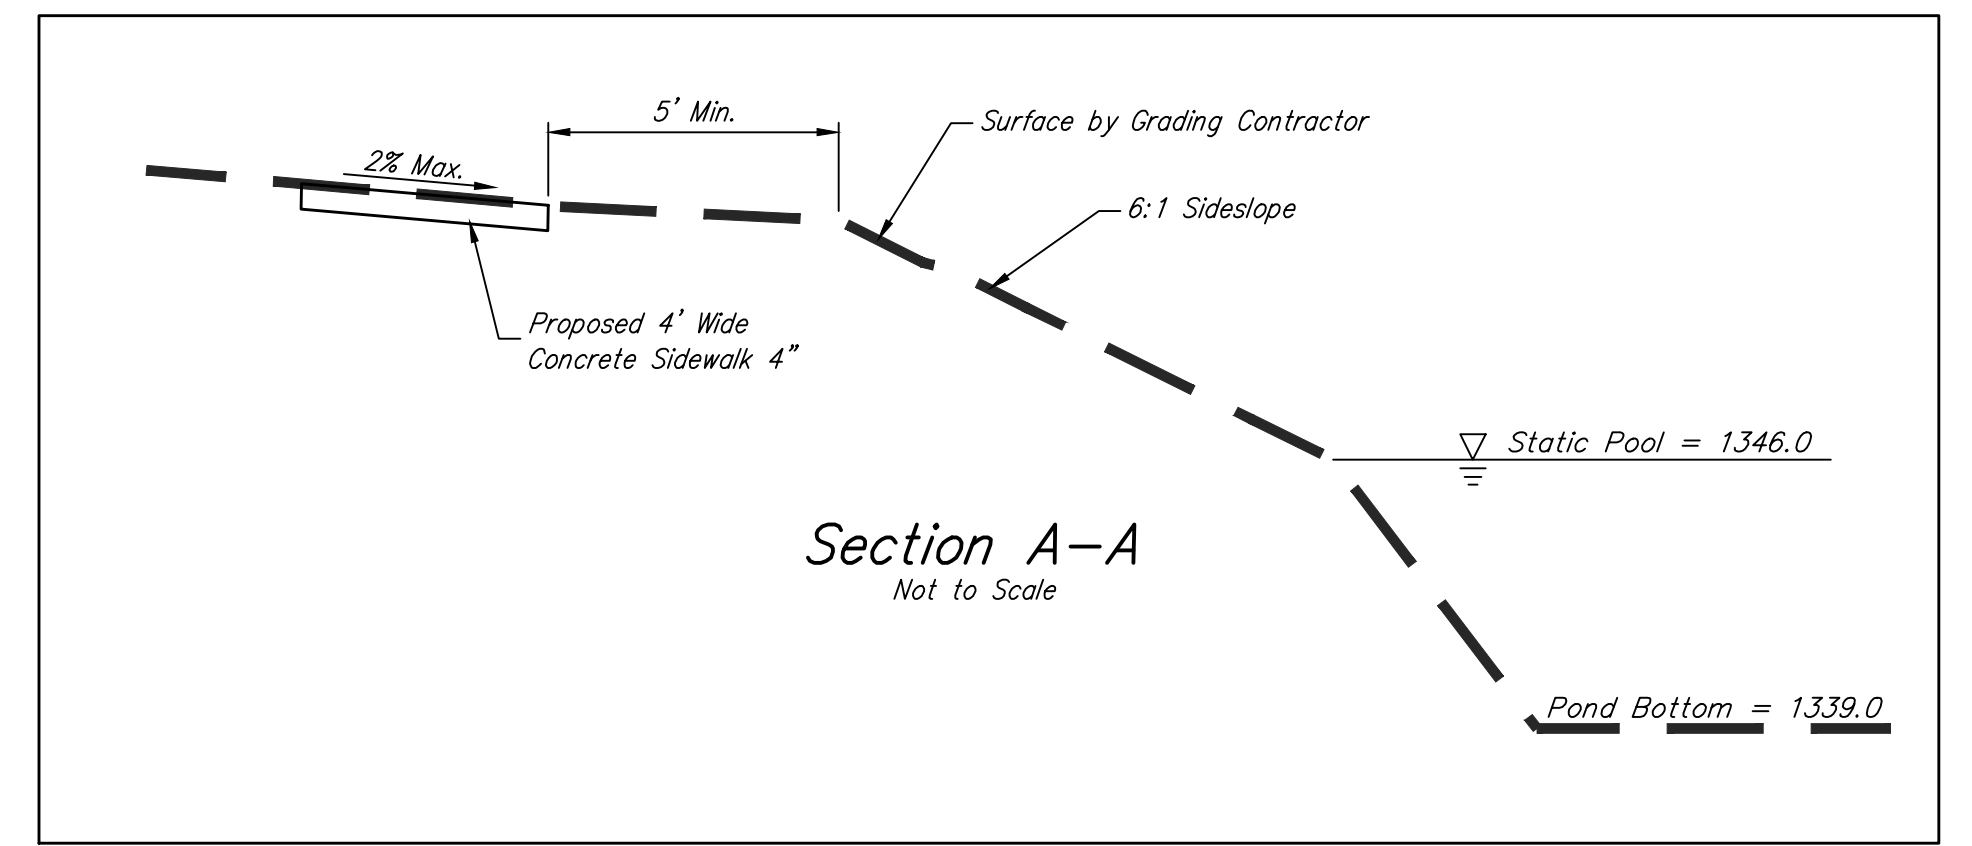
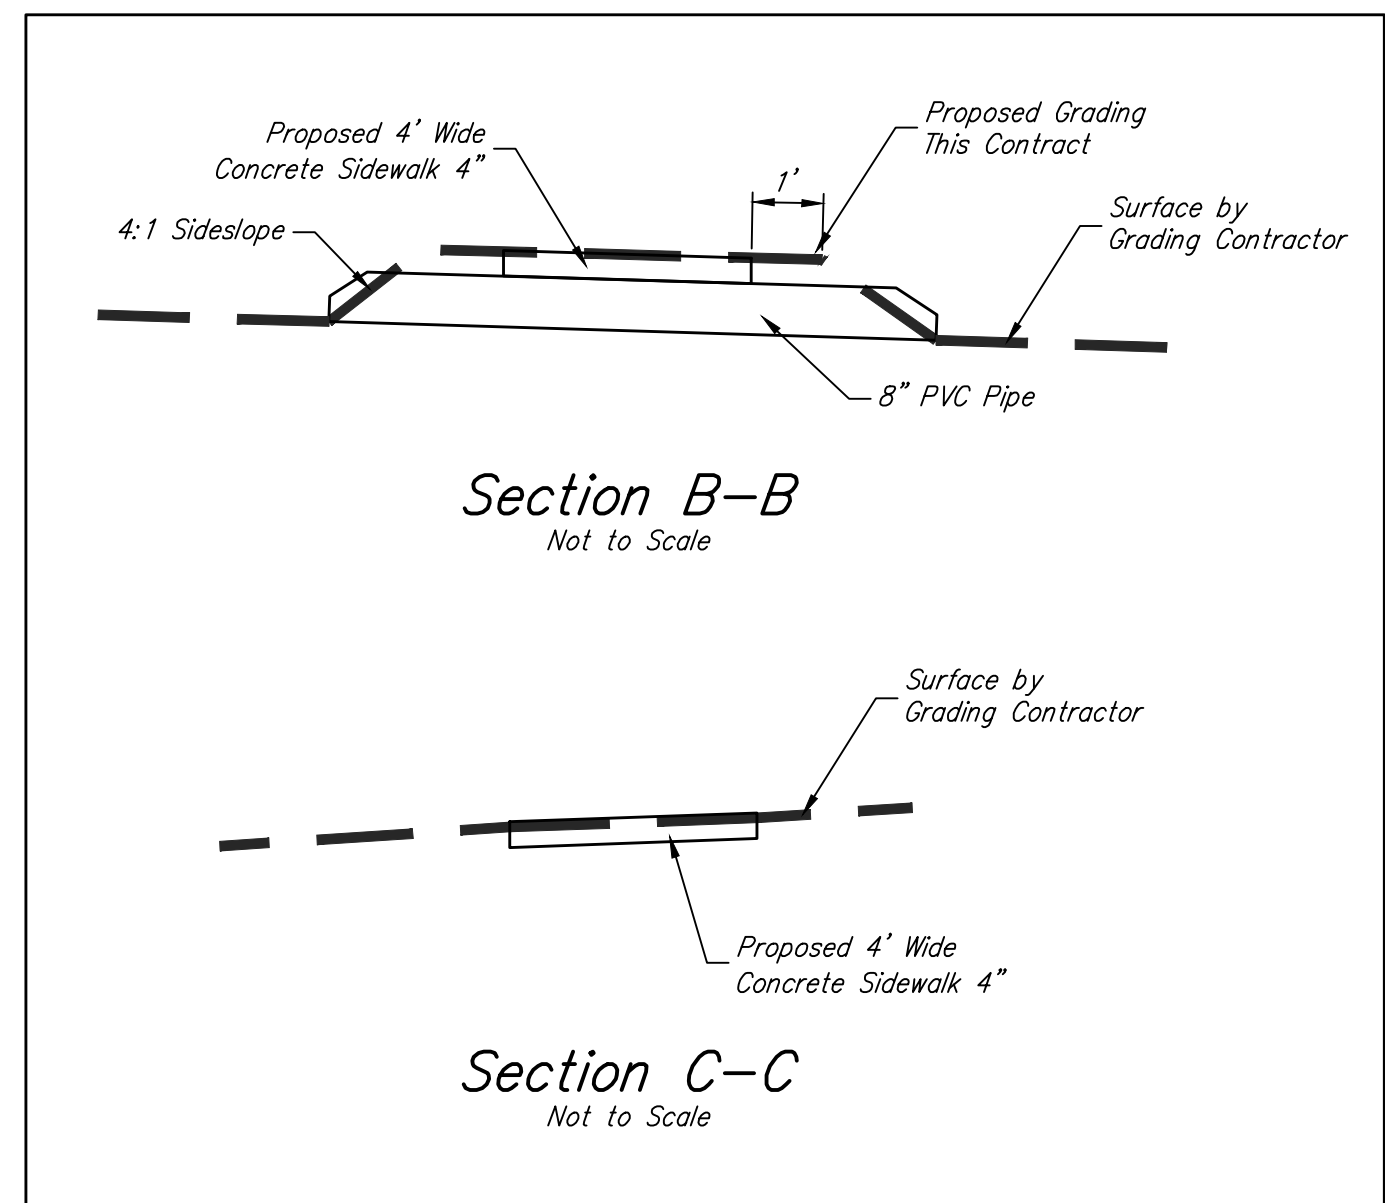
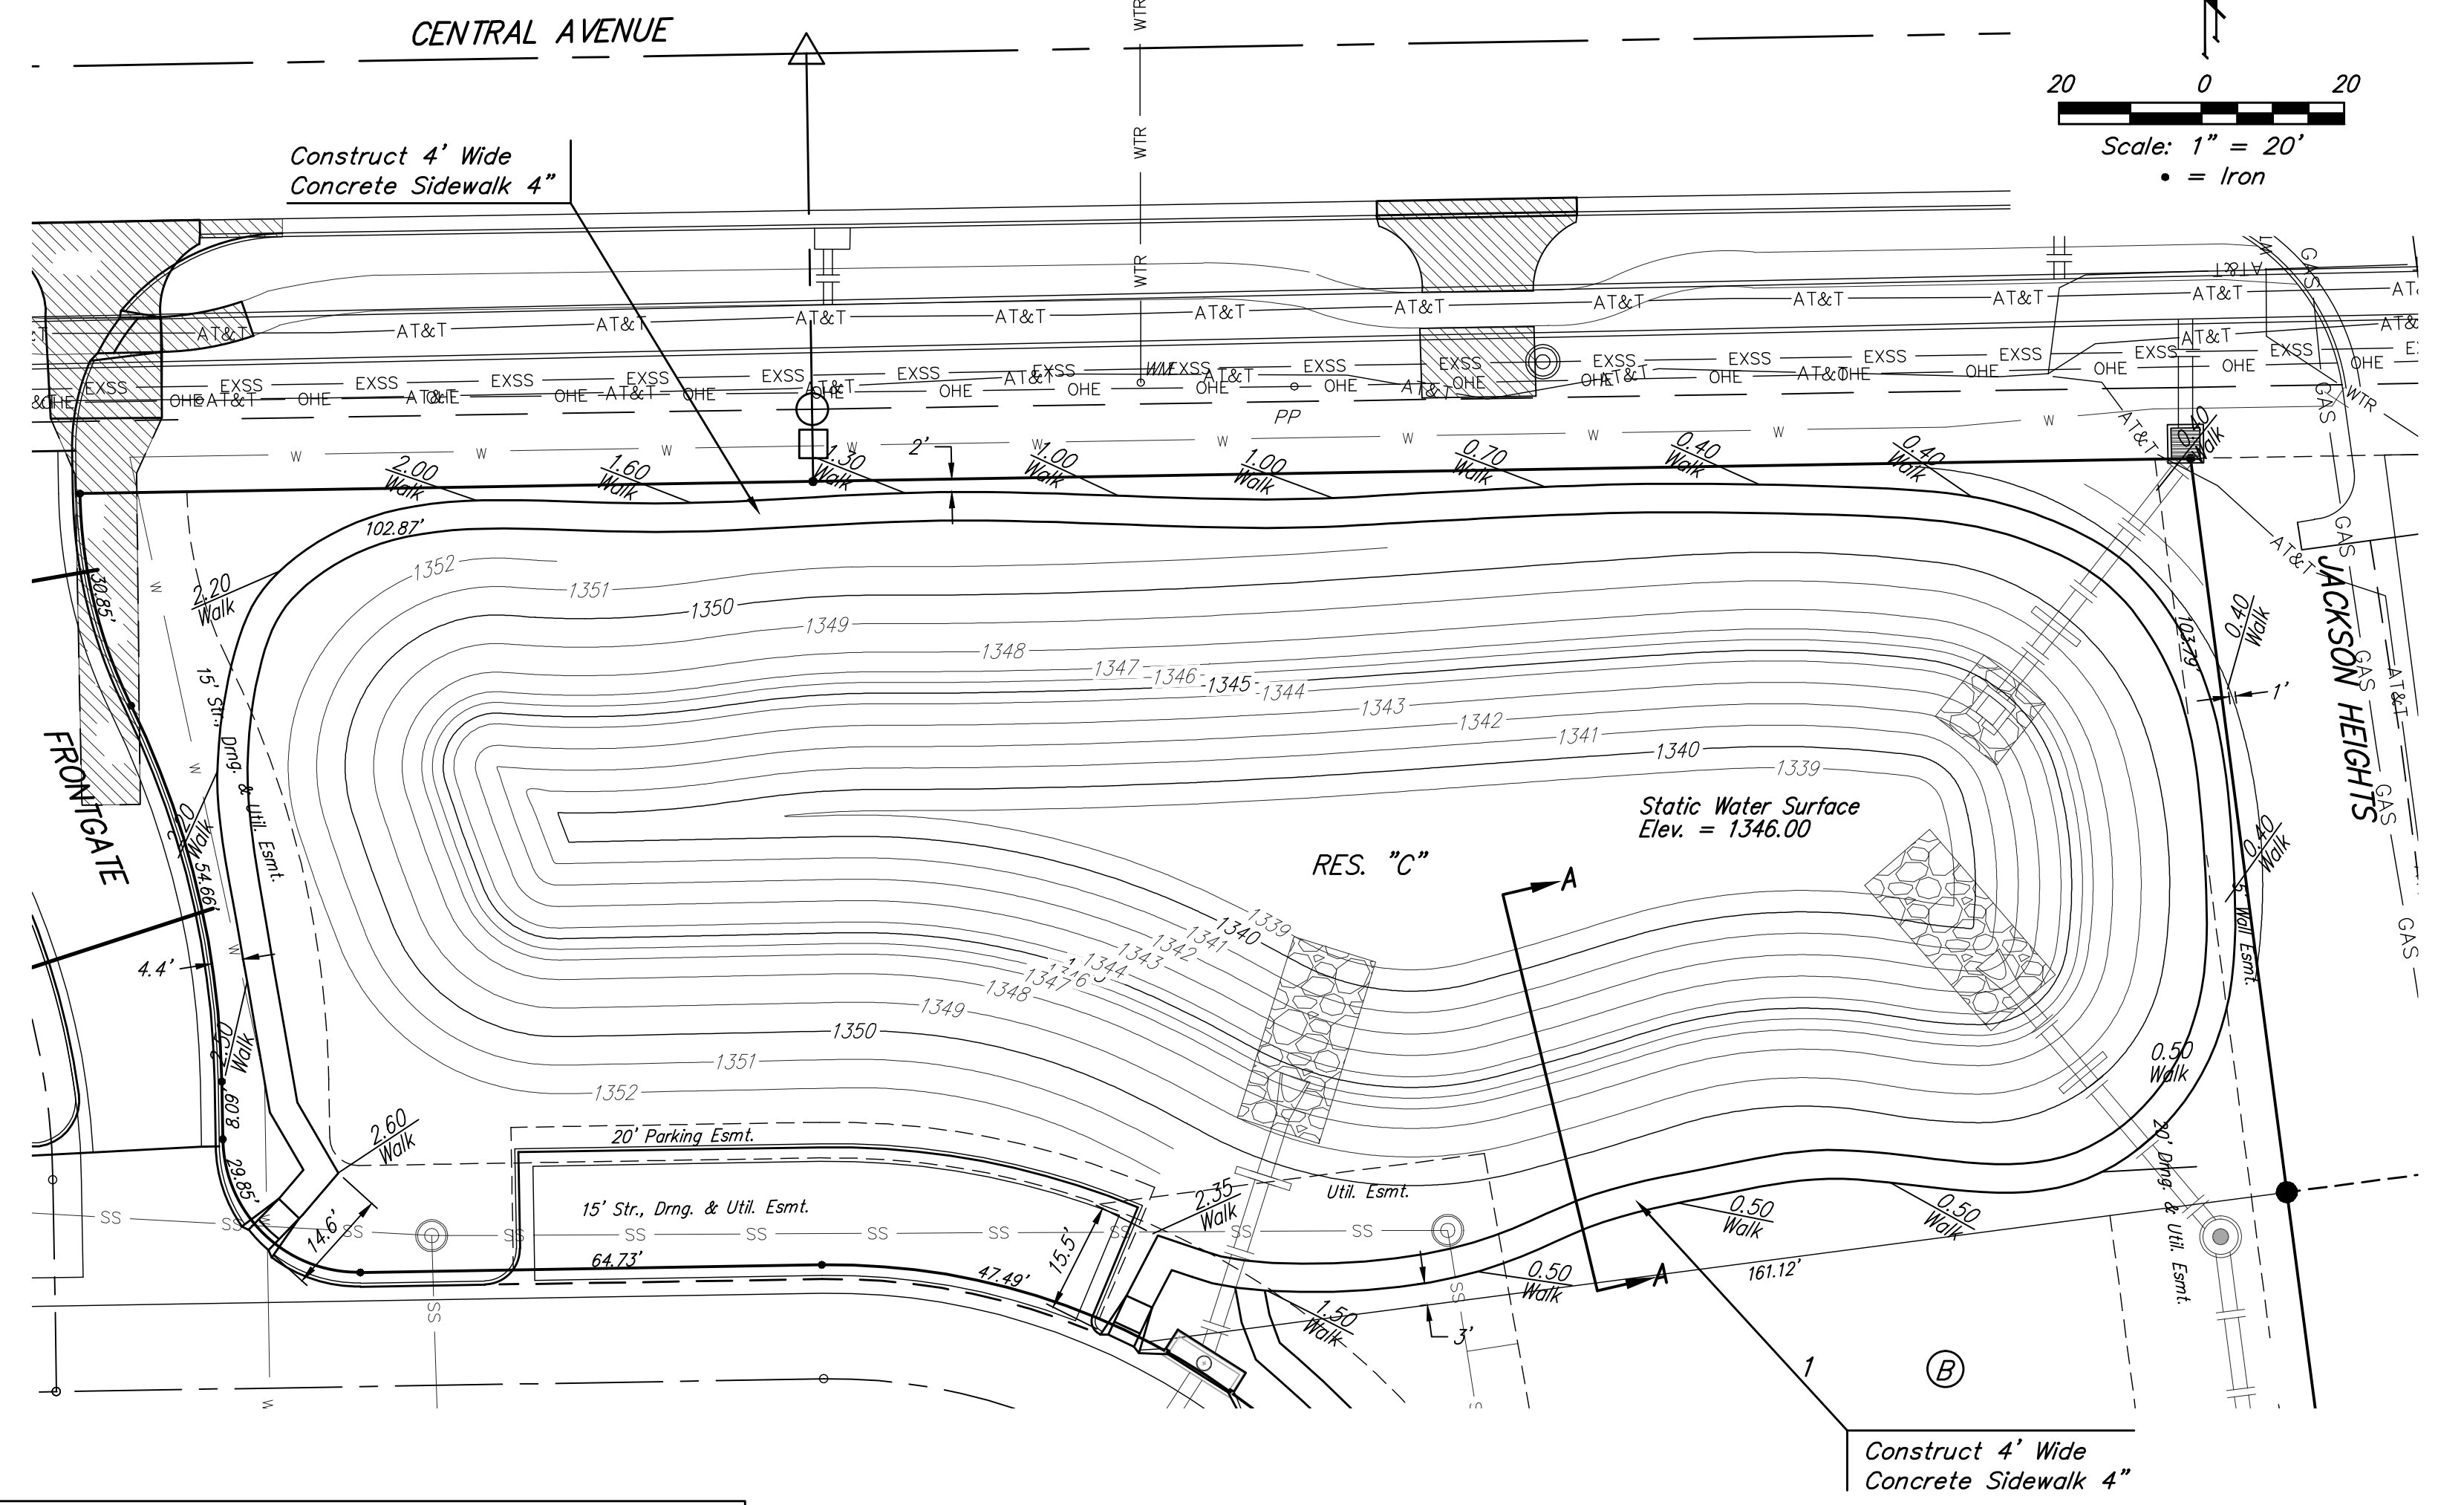


BENCHMARKS:
 BM #1: CITY OF WICHITA DISC - WEST END OF CONCRETE HEADWALL OF REINFORCED CONCRETE BOX CULVERT, SOUTHEAST CORNER OF JACKSON HEIGHTS AND CENTRAL, 66.7' EAST & 11.6' NORTH OF THE NORTHEAST CORNER OF RESERVE "C", FRONTGATE ADDITION. ELEV. = 1349.46 NAVD88

BM #2: SQUARE CUT ON TOP OF REINFORCED CONCRETE BOX CULVERT, 19.2' WEST & 24.7' NORTH OF THE NORTHWEST CORNER OF RESERVE "B", FRONTGATE ADDITION. ELEV. = 1351.80 NAVD88

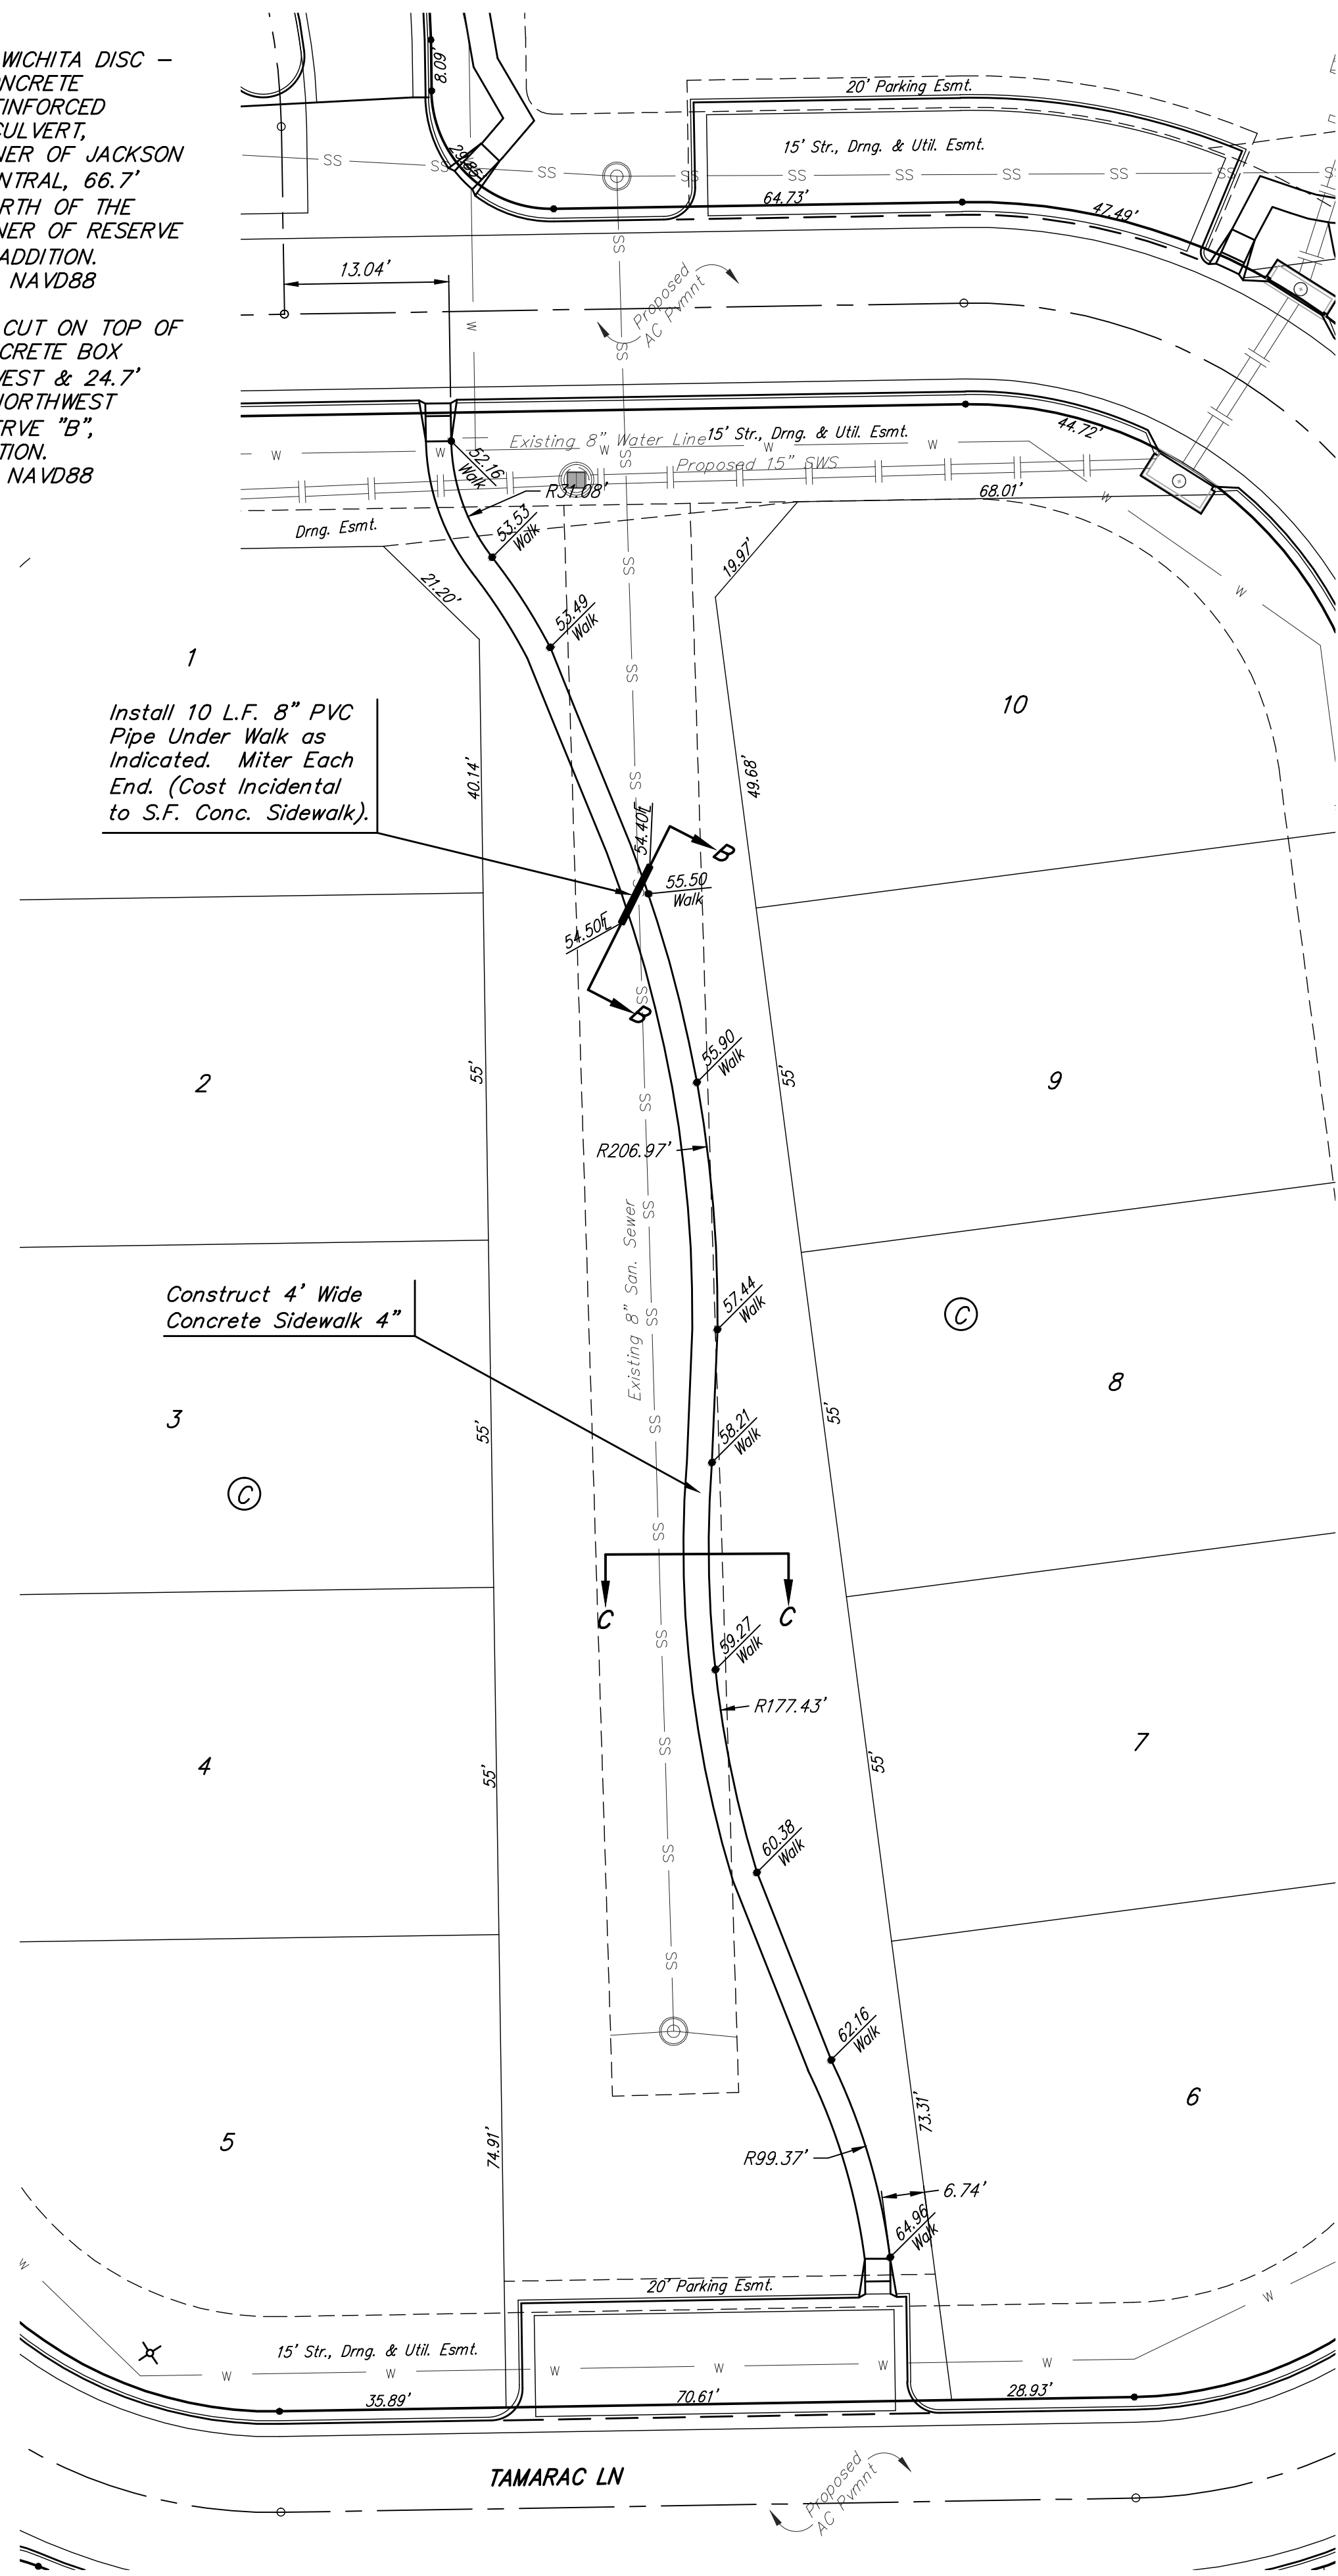

	FRONTGATE ADDITION		
	SIDEWALK PLAN		
<small>Baughman Company, P.A. 315 Ellis St. Wichita, KS 67211 P 316-262-7271 F 316-262-0149 ENGINEERING SURVEYING PLANNING LANDSCAPE ARCHITECTURE</small>			
PROJECT NUMBER 472-85099	OCA NUMBER 766298	DESIGN AEG	DRAWN TMS
REVISIONS:		APPROVED	DATE 7/23/13
		SCALE Noted	SHEET 11 OF 26
<small>E:\Projects\Frontgate_13-01-P925\Engineering\Phase 1\Sr. 1340-E872\Sr.dwg</small>			