



©2013 MKEC Engineering All Rights Reserved  
www.mkec.com  
These drawings and their contents, including, but not limited to, all concepts, designs, & ideas are the exclusive property of MKEC Engineering (MKEC), and may not be used or reproduced in any way without the express consent of MKEC.

**LINE 1**

PROJECT NO.	468-84835	
DATE	JULY 2013	
SCALE	AS SHOWN	
DESIGNED	DRAWN	CHECKED
AJK	KKL	GJA
#	REVISION	DATE
NO.		

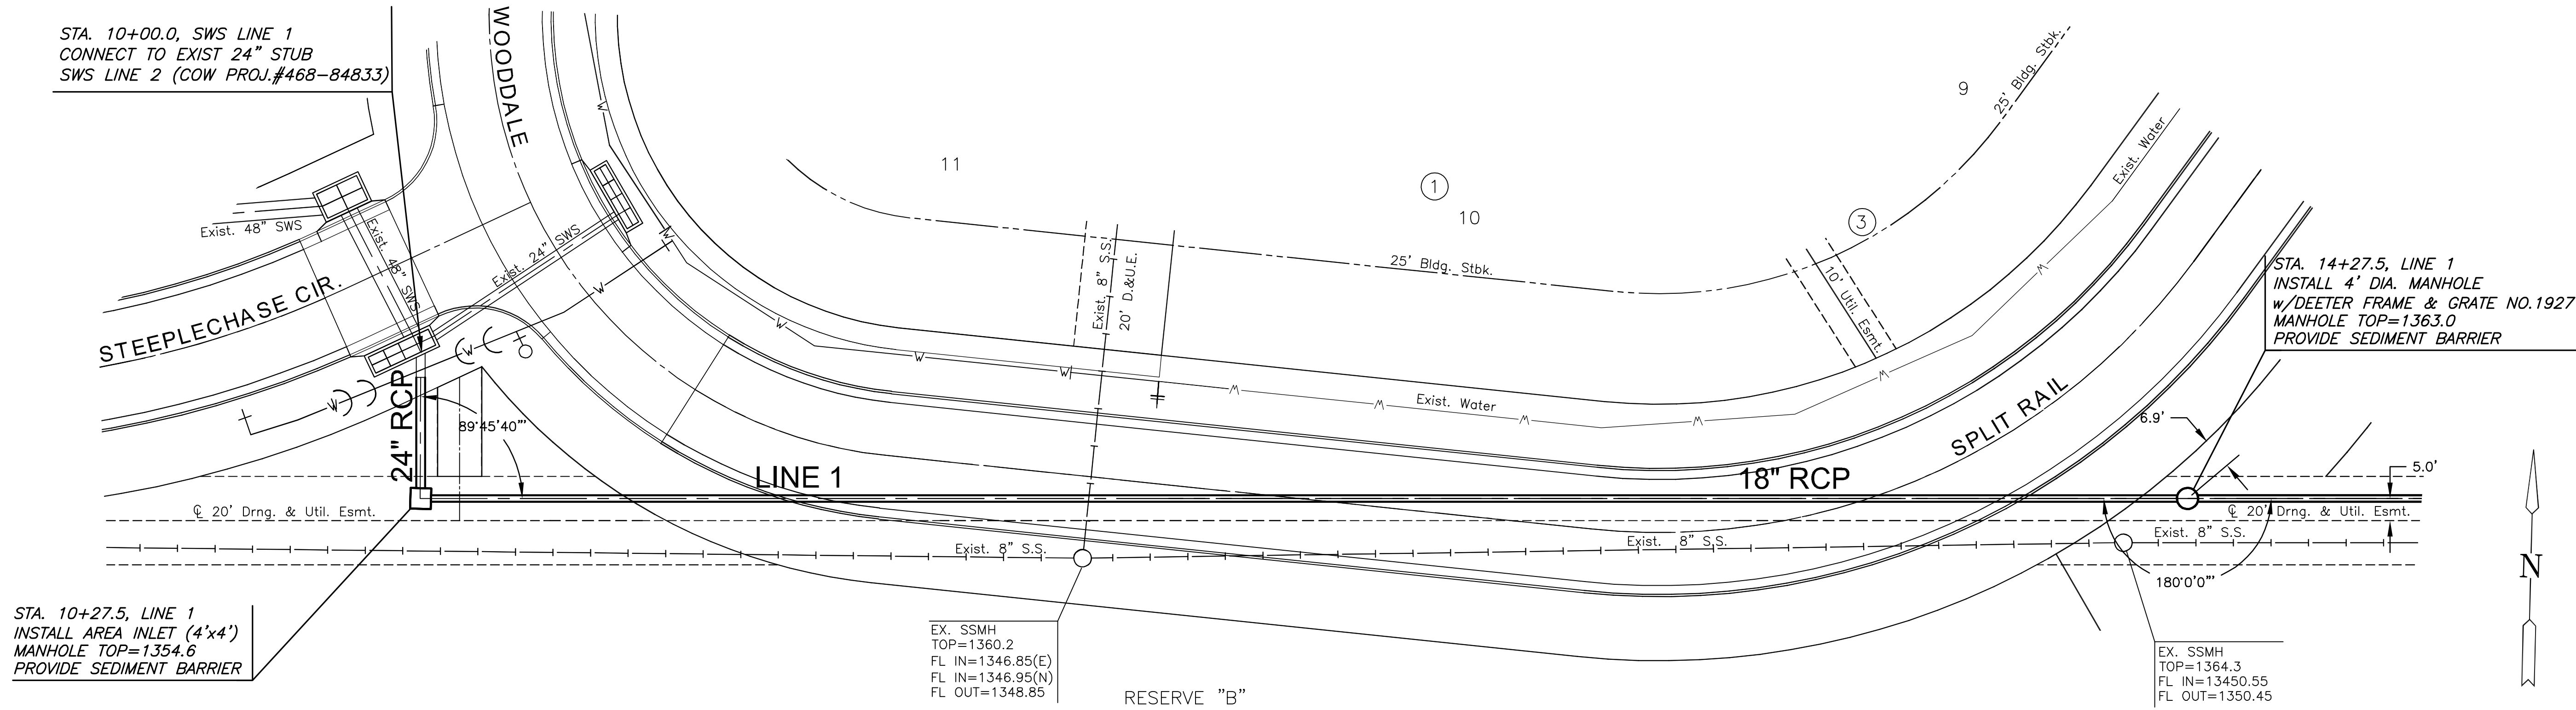

**PLAN LINE 1**  
**PROFILE LINE 1**

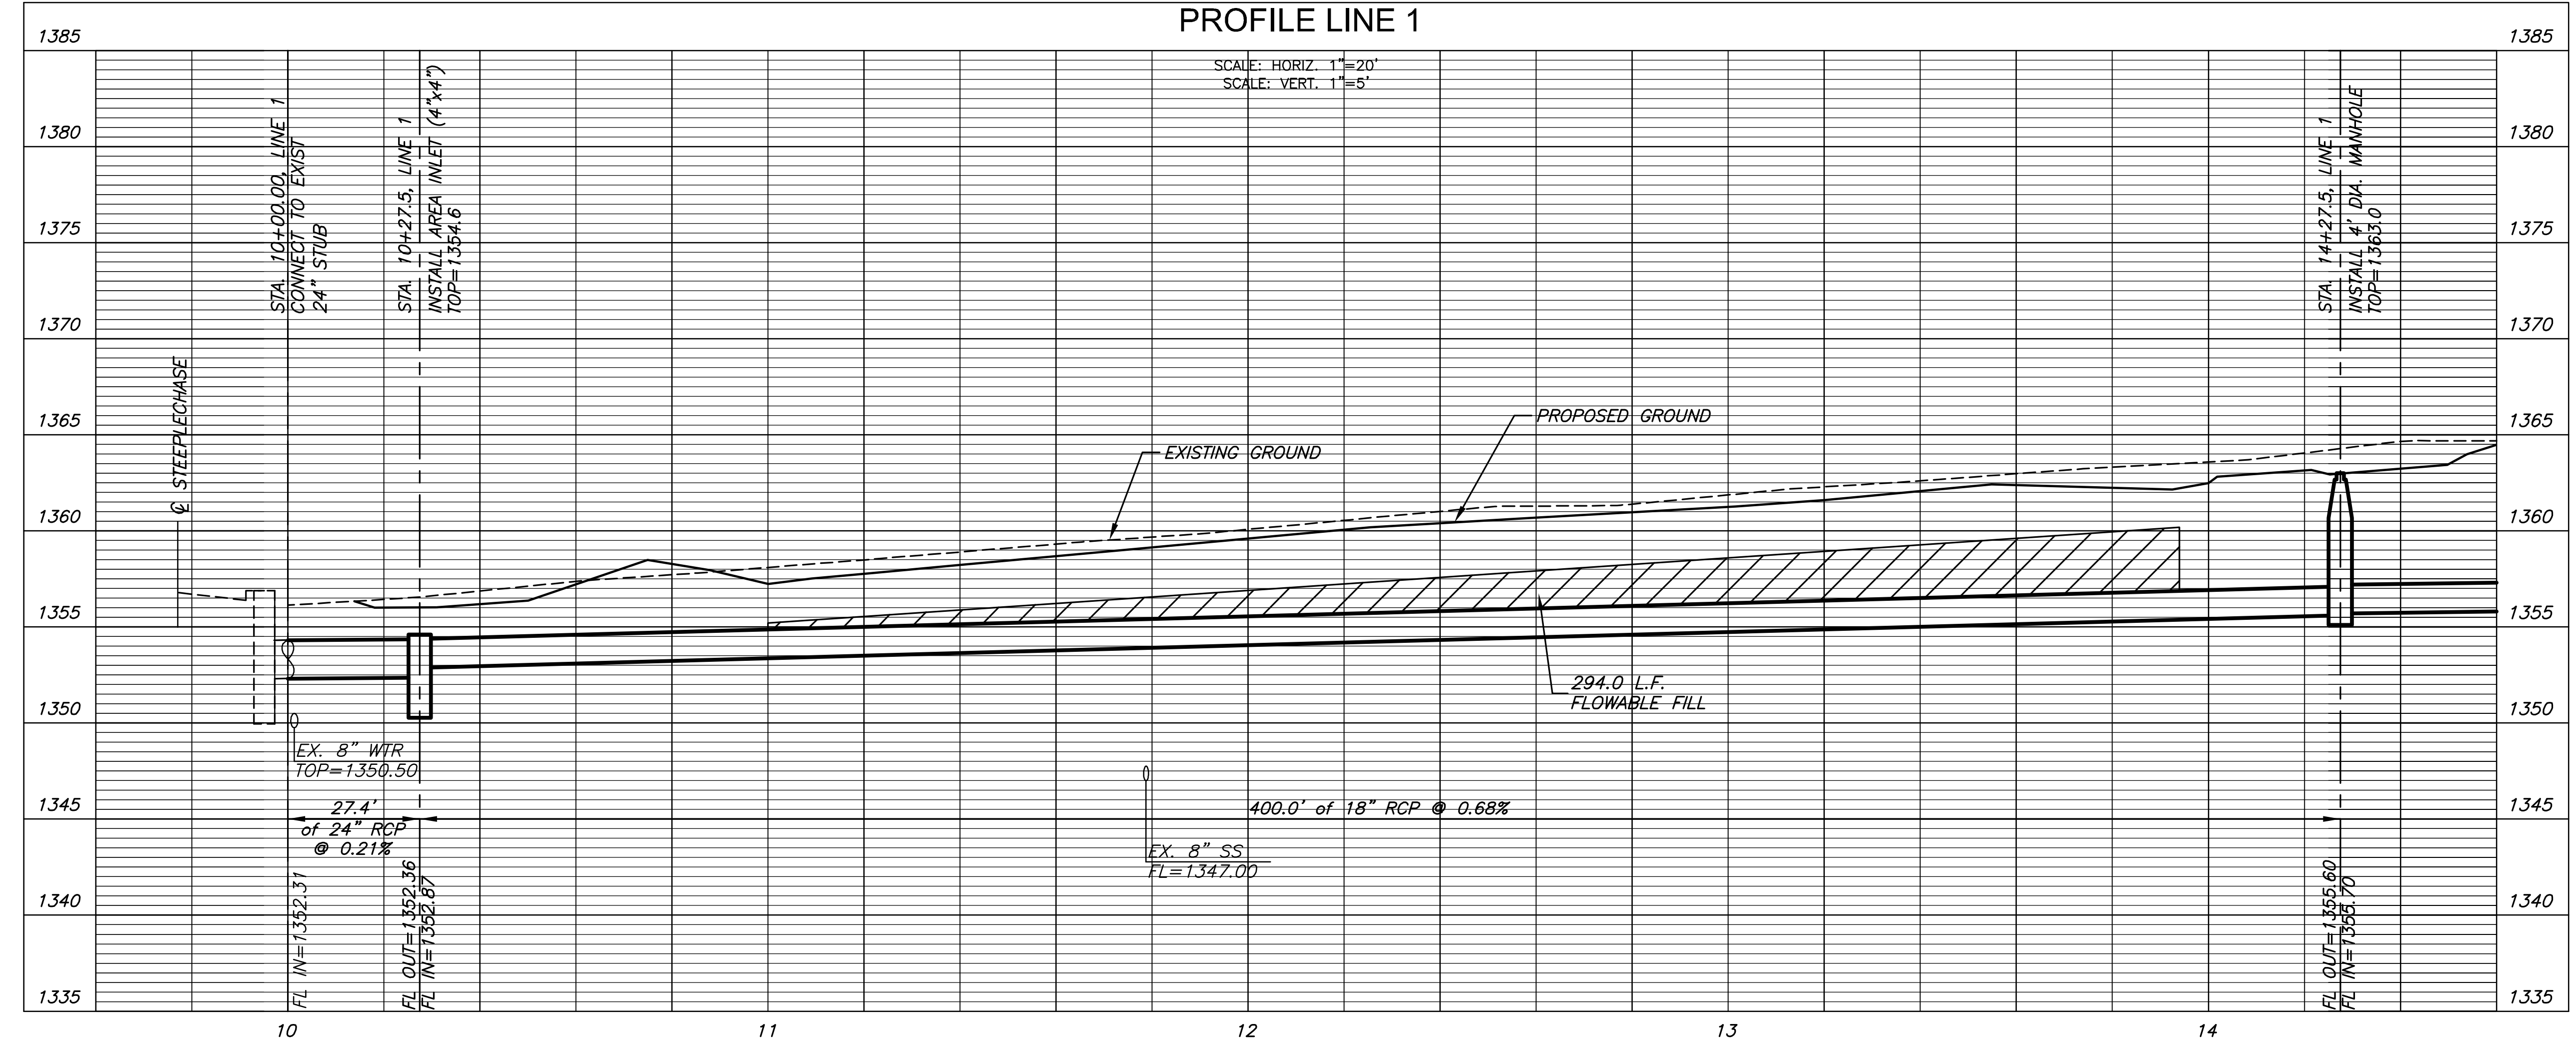

PLOTTED: Wednesday, July 17, 2013 @ 12:49PM  
 J:\CIVIL\05291\DWG\CIVIL\3D\5-CIVIL\CAD\SW\PHASE 5\05291\_1.DWG