


**PAVING & INCIDENTAL DRAINAGE FOR  
WATERFRONT SIXTH ADDITION  
PART A**

**LINDBERG  
ST - CT**  
SHEET TITLE  
472-84626  
PROJECT NUMBER

DFL / JWC / GJA  
DESIGNED / DRAWN / CHECKED

ISSUED  
July 2013  
REVISED  
07/30/13 ADDED SLEEVES &  
WHEEL CHAIR RAMP

SHEET NO.  
9 of 24

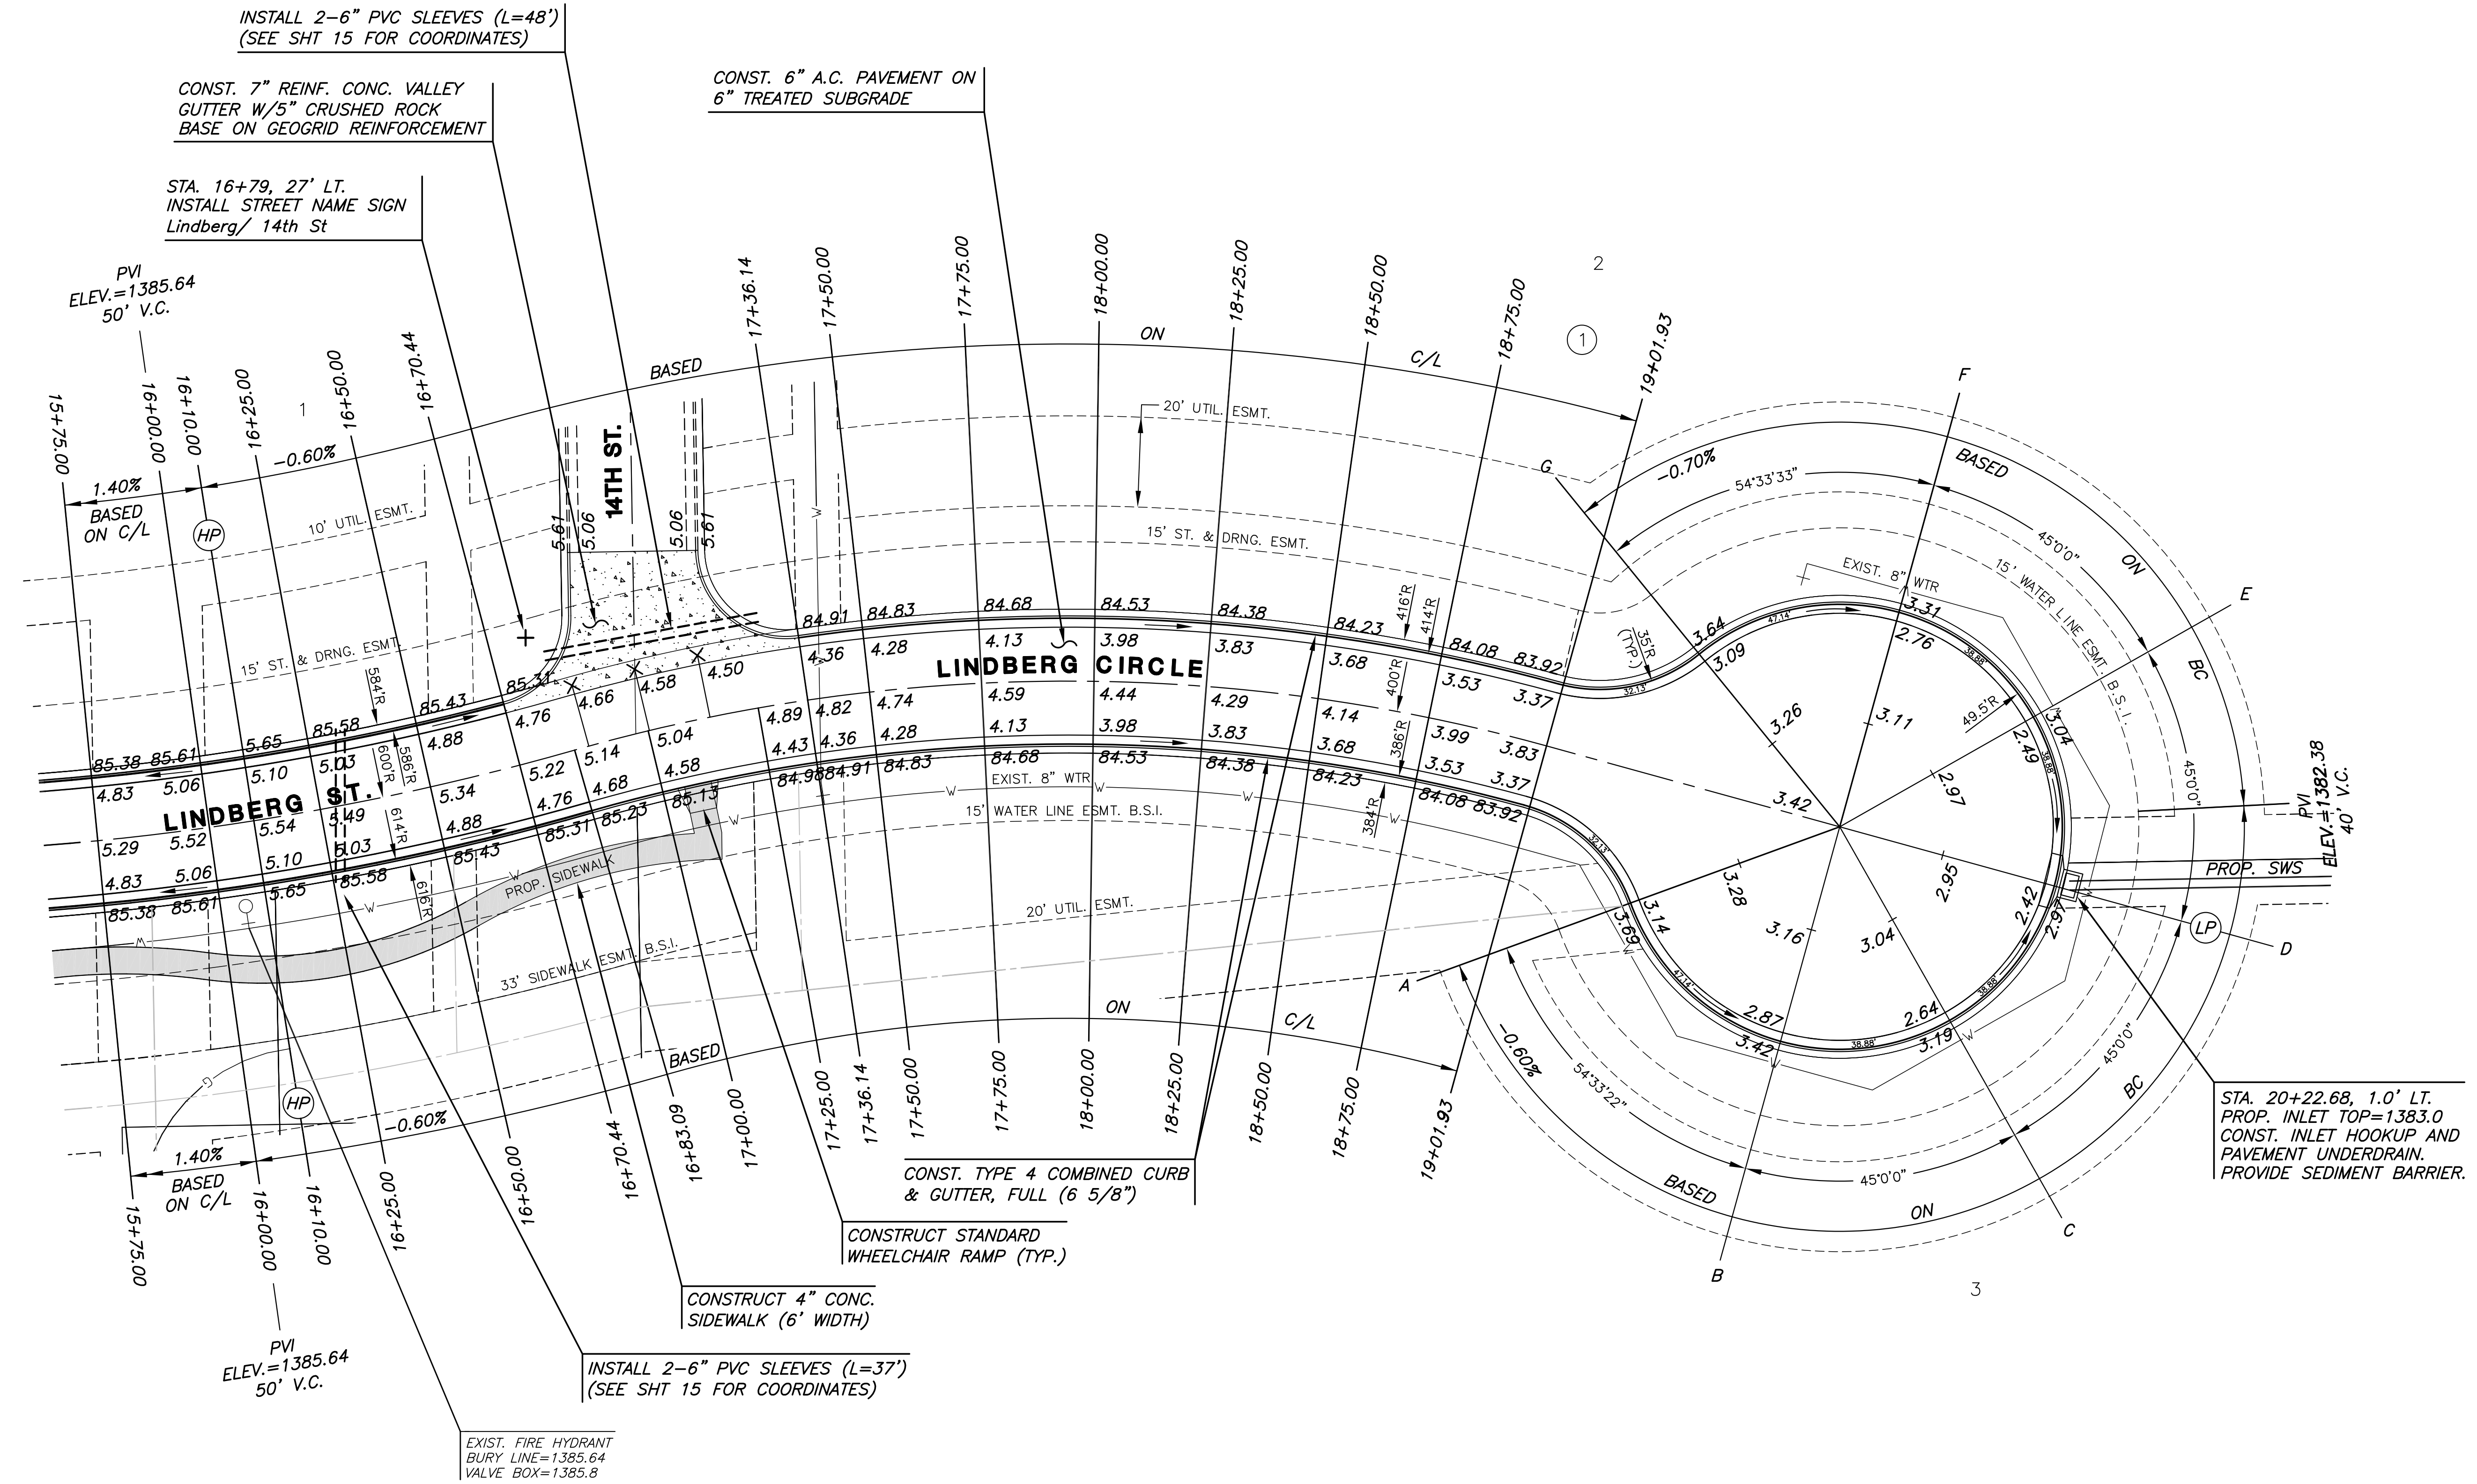

ALL 6" PVC SLEEVES TO BE  
36" BELOW TOP OF GROUND

**LEGEND**  
 + + STREET SIGN & SIGN LOCATION  
 (SEE SIGN ASSEMBLY TABLE  
 FOR TYPE & STATION OF SIGN)  
 NOTE:  
 TOP OF CURB ELEVATIONS SHOWN  
 ARE FOR FULL CURB. CONSTRUCT  
 CURB AND GUTTER AS NOTED.

PLOTTER: Tuesday, July 20, 2013 8:04:18 AM

H:\CIVIL\02014\6TH ADD\CIVIL\3D\5-CIVIL\GAD\PAV\02014-EZ.DWG