
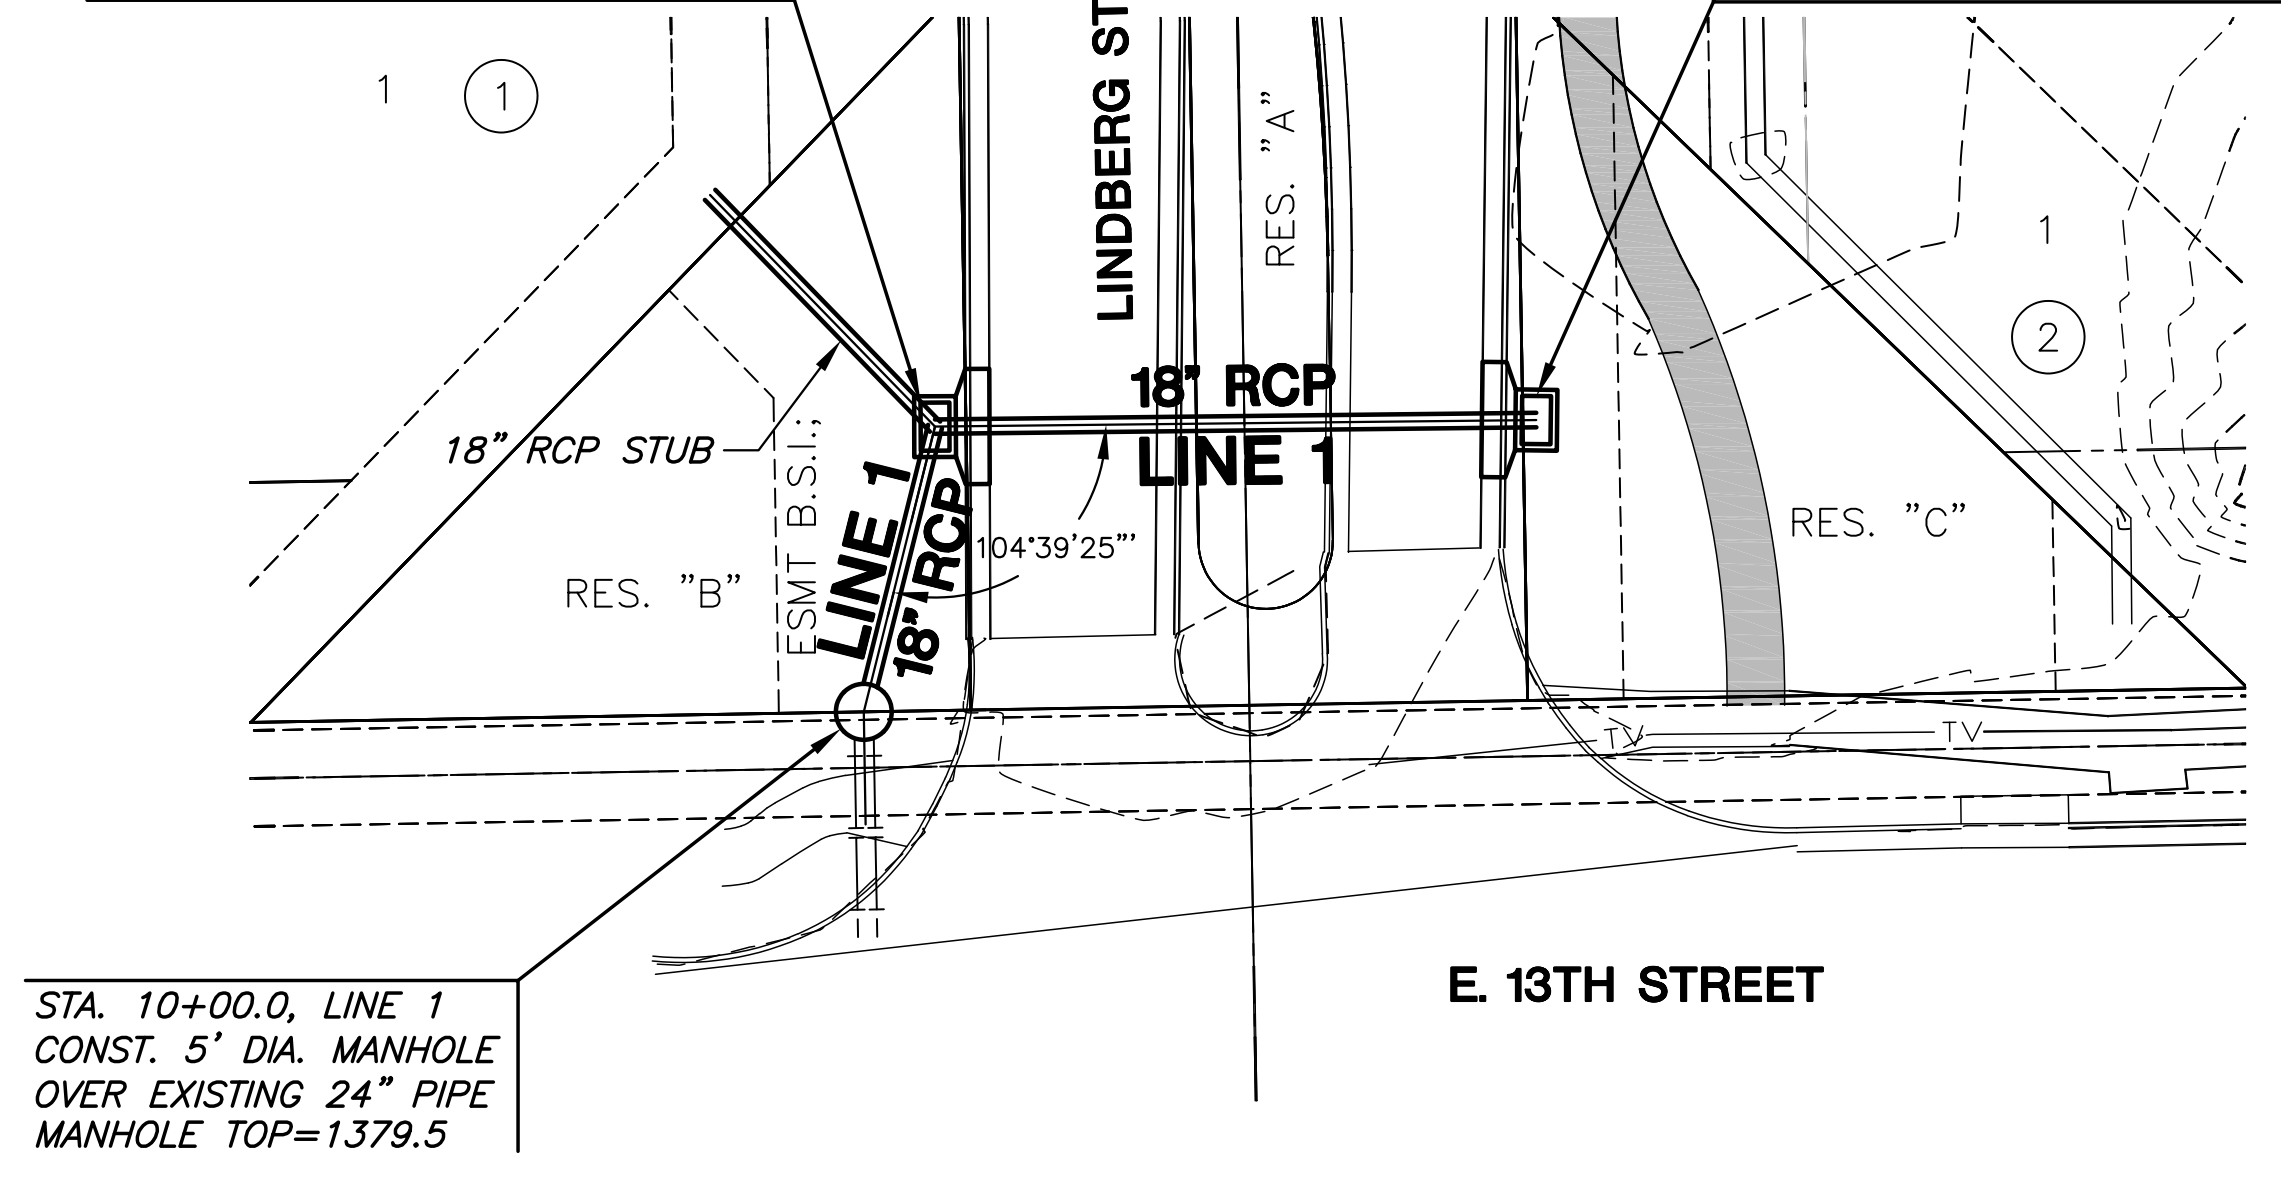


**STORM WATER SEWER PLAN FOR
WATERFRONT SIXTH ADDITION
PART A**

STA. 10+30.6, LINE 1=
ST. STA. 10+48.98, 14.2' LT.
CONST. TYPE 1A CURB INLET (5'x3')
INSTALL 18" STUB 34' TO THE NW
INLET TOP=1379.7
PROVIDE SEDIMENT BARRIER


STA. 10+93.3, LINE 1=
ST. STA. 10+45.56, 12.4' LT.
CONST. TYPE 1A CURB INLET (5'x3')
INLET TOP=1379.6
PROVIDE SEDIMENT BARRIER

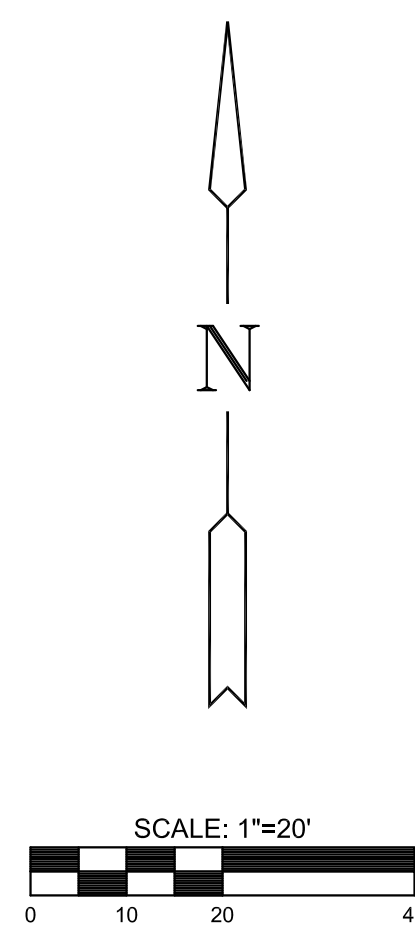

STA. 10+00.0, LINE 1
CONST. 5' DIA. MANHOLE
OVER EXISTING 24" PIPE
MANHOLE TOP=1379.5

**PLAN LINE 1
PROFILE LINE 1**

**PLAN Ph6 LINE 1 STUB
PROFILE Ph6 LINE 1 STUB**

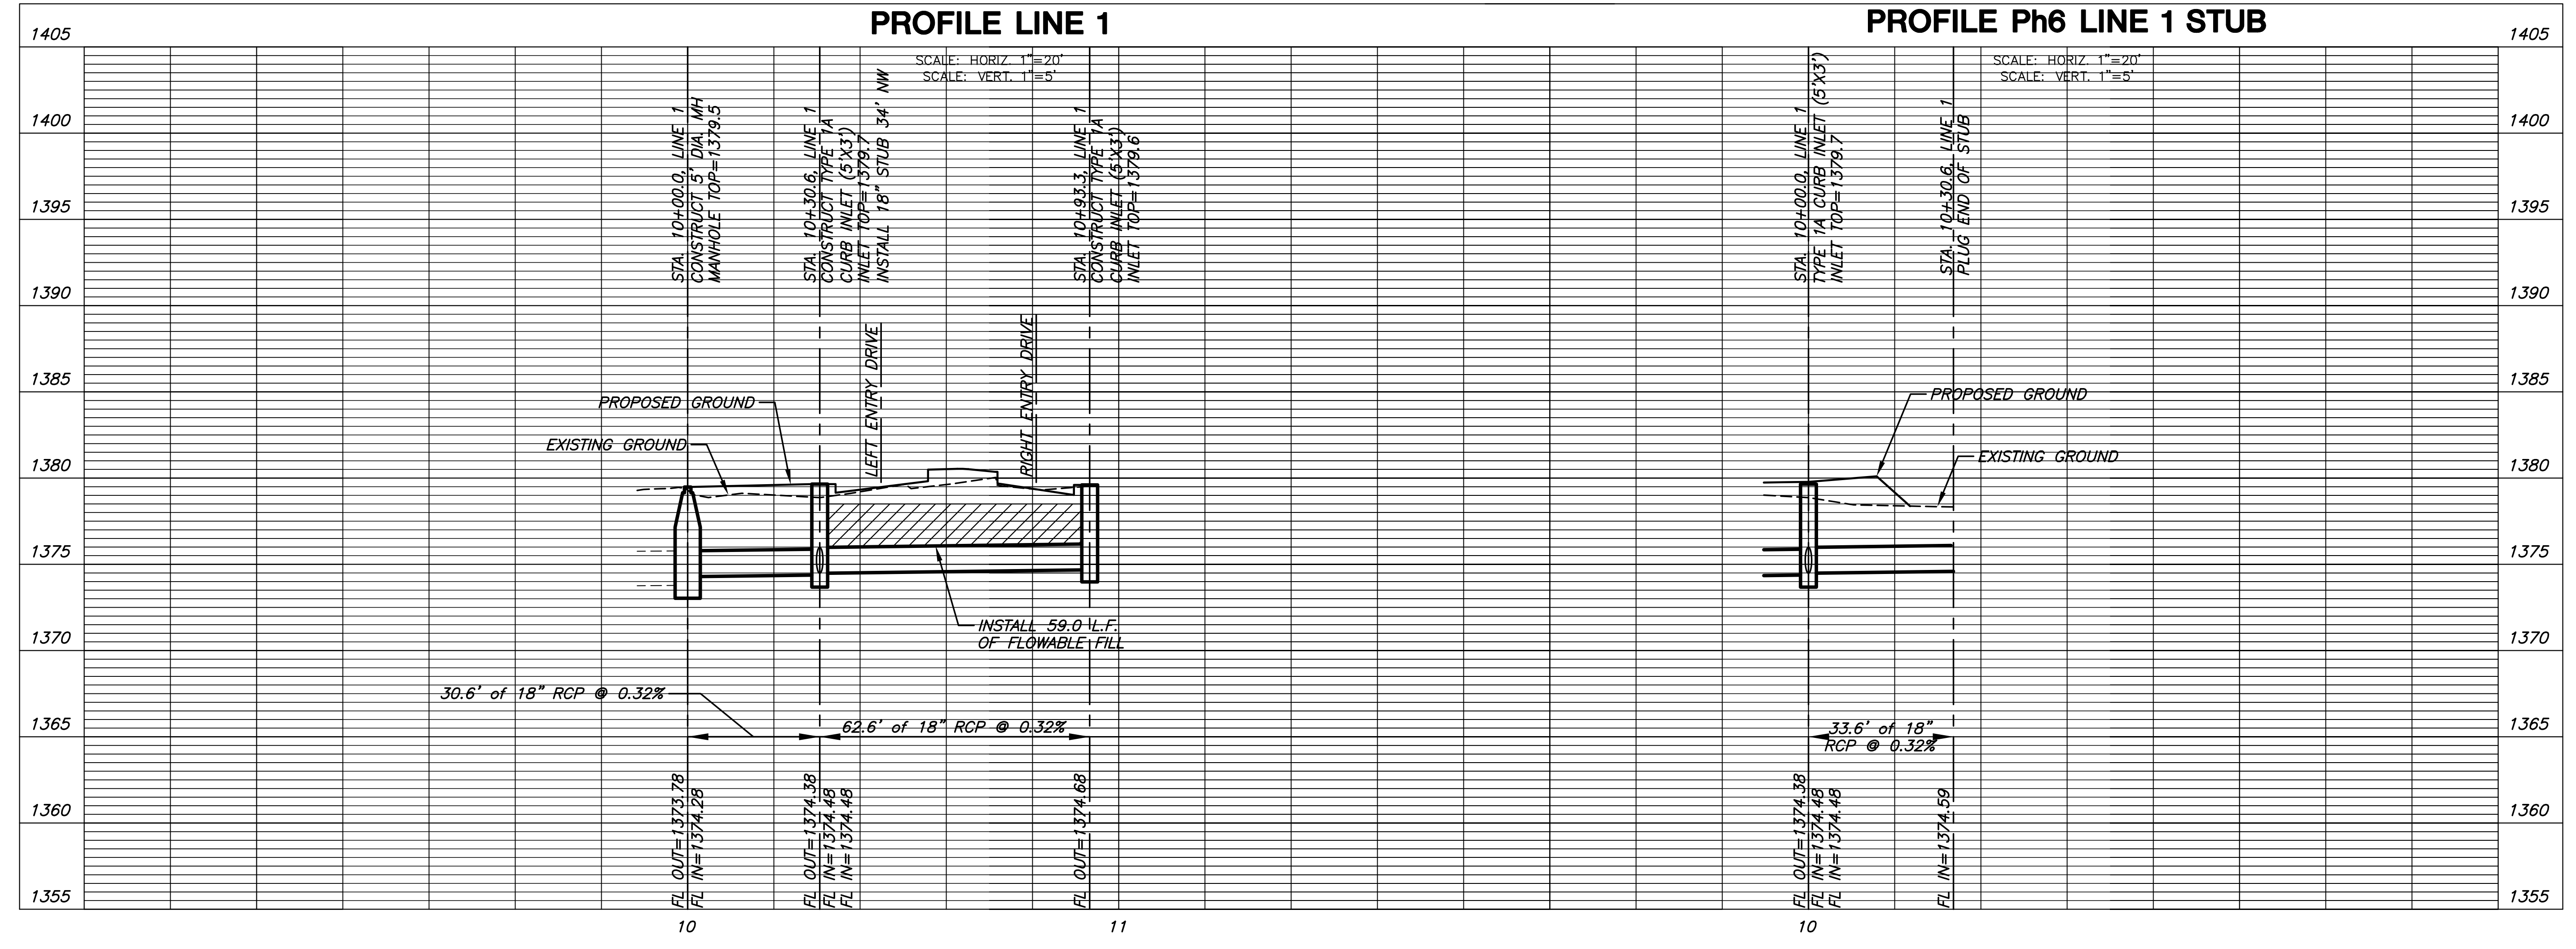

**SWS
LINE 1**
SHEET TITLE
472-84626
PROJECT NUMBER

DFL / JWC / GJA
DESIGNED / DRAWN / CHECKED

ISSUED
July 2013
REVISED

SHEET NO.
12 of 24

PLOTED: Wednesday, July 24, 2013 @ 11:22AM

H:\CIVIL\02014\6TH ADD\CIVIL3D\5-CIVIL\GAD\SWS\02014_01.DWG