



**STORM WATER SEWER PLAN FOR  
WATERFRONT SIXTH ADDITION  
PART A**

**SWS  
LINE 2**  
SHEET TITLE  
472-84626  
PROJECT NUMBER

**DFL / JWC / GJA**  
DESIGNED / DRAWN / CHECKED

ISSUED  
July 2013  
REVISED

SHEET NO.  
**13 of 24**

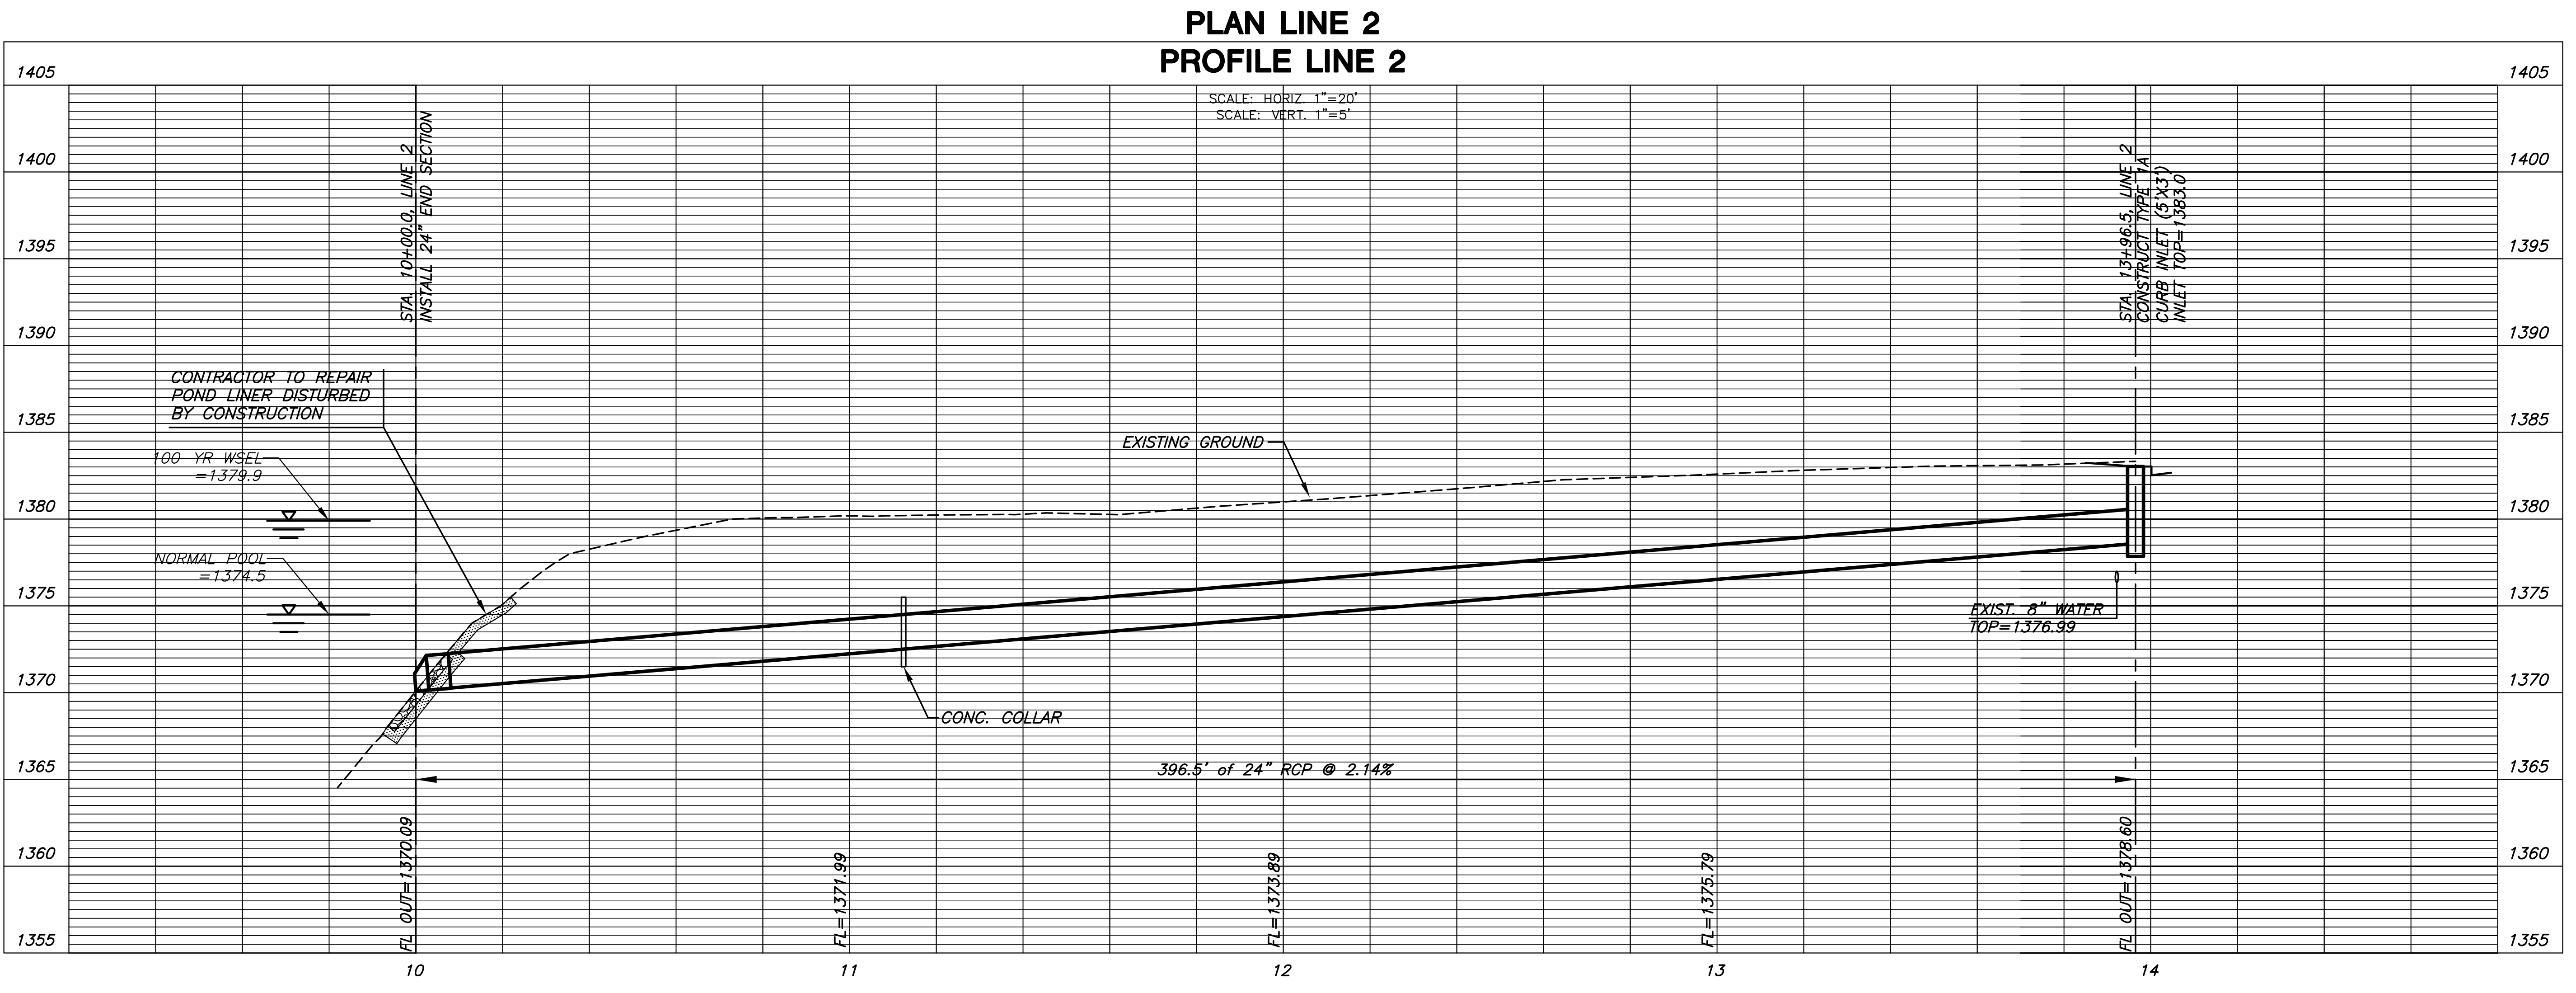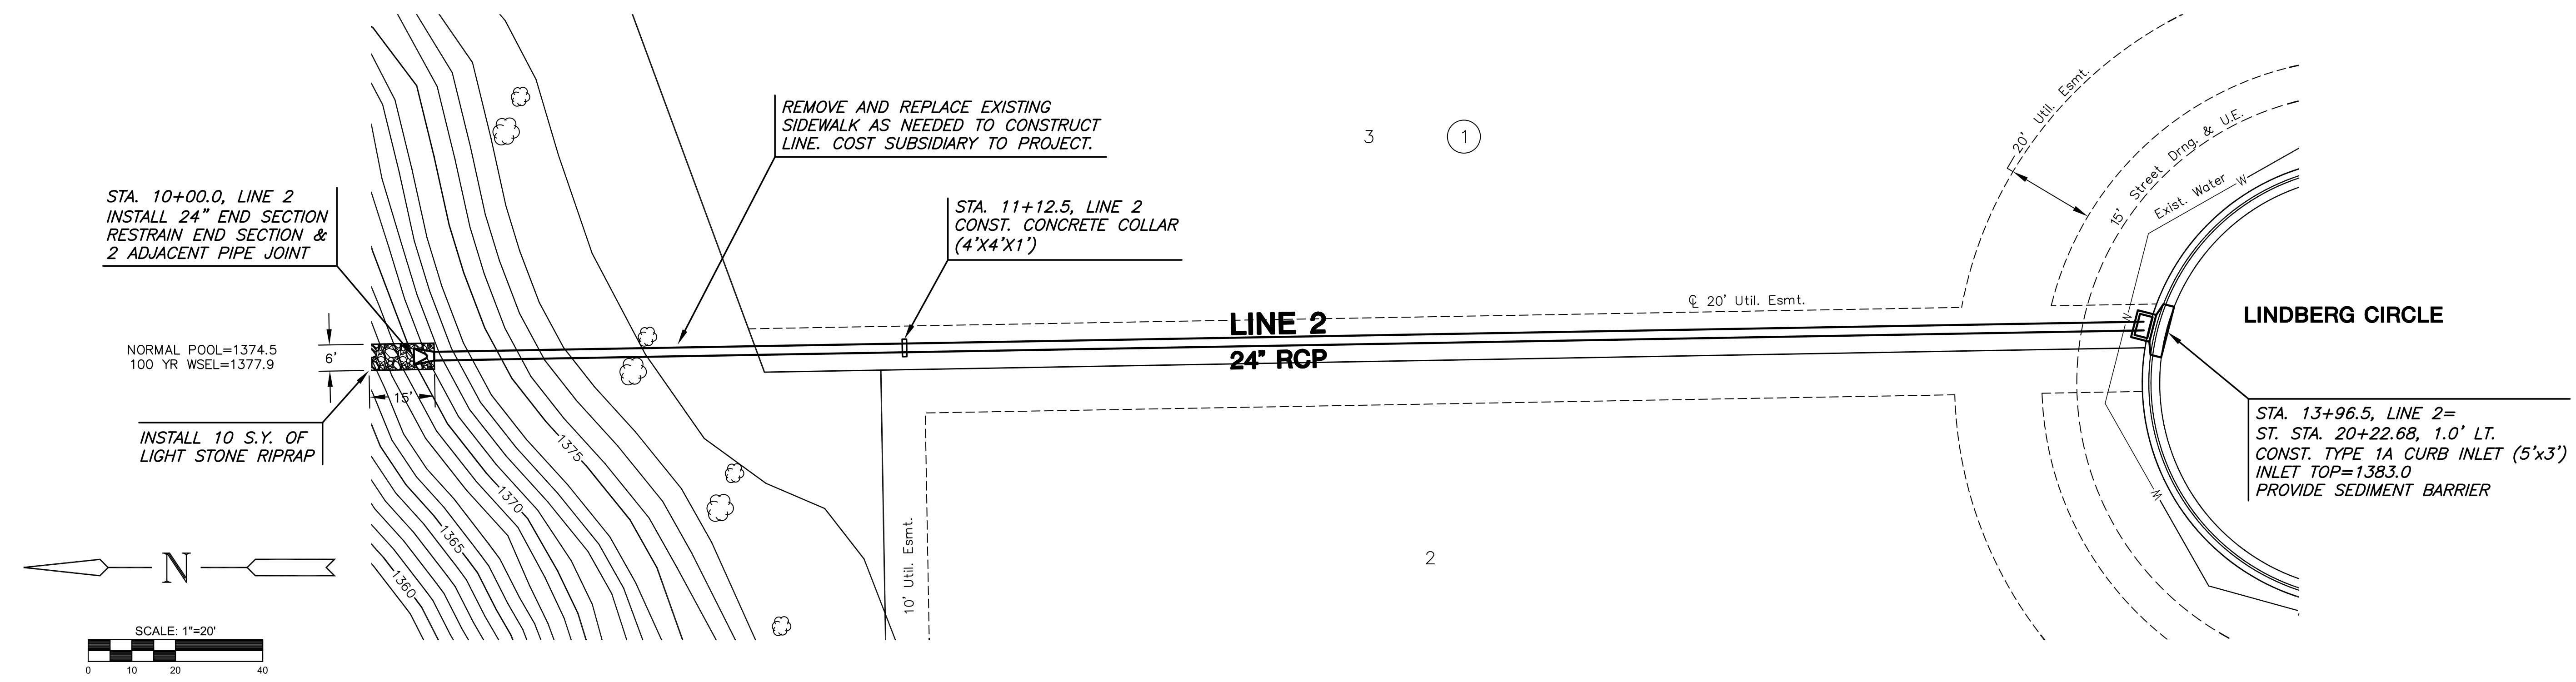

PLOTTED: Wednesday, July 24, 2013 @ 11:22AM

H:\CIVIL\02014\6TH ADD\CIVIL\3D\5-CIVIL\CAD\SWS\02014\_02.DWG