


**PAVING & INCIDENTAL DRAINAGE FOR
WATERFRONT SIXTH ADDITION
PART A**

**BUBBLE
MAP**
SHEET TITLE
472-84626
PROJECT NUMBER

DFL / JWC / GJA
DESIGNED DRAWN CHECKED

ISSUED
July 2013
REVISED
07/30/13 ADDED SLEEVES

SHEET NO.
15 of 24

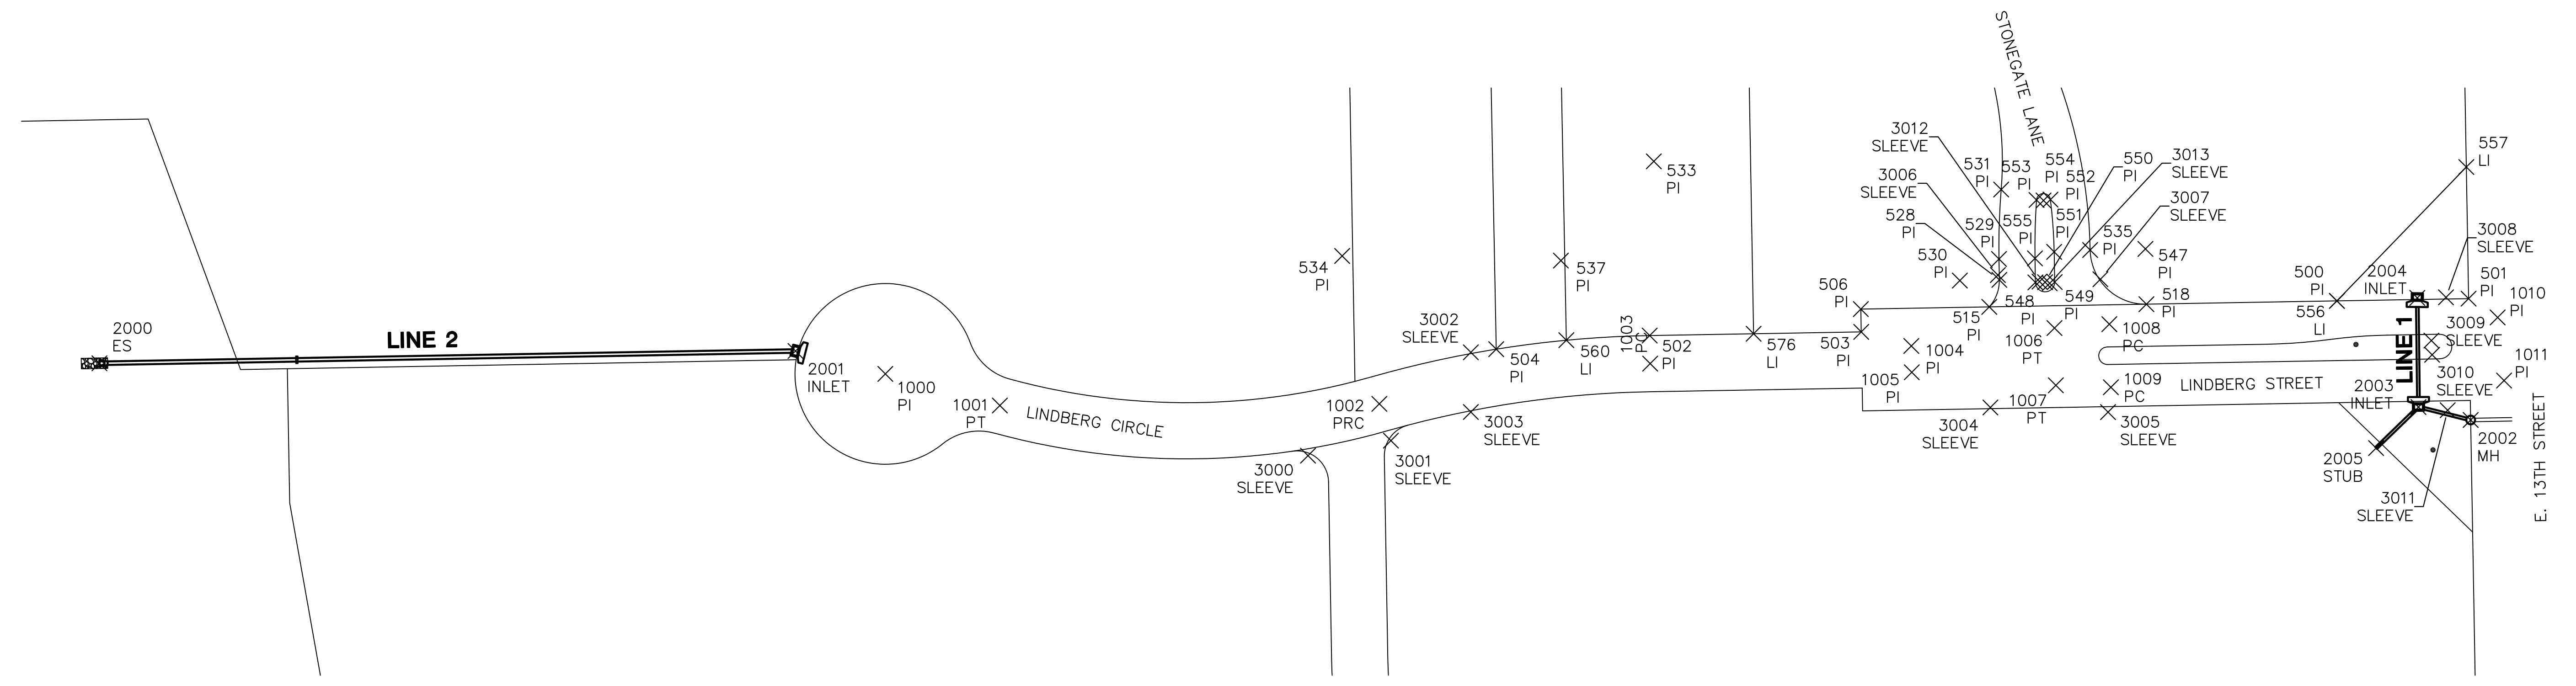

PLAT POINTS			
Point #	Northing	Eastings	Desc.
500	1694557.30	1683275.39	PI
501	1694482.31	1683276.68	PI
502	1694948.71	1683255.65	PI
503	1694828.23	1683257.72	PI
504	1695036.10	1683247.90	PI
505	1694938.10	1682639.74	PI
506	1694828.45	1683270.72	PI
507	1694488.72	1683648.60	PI
508	1694493.39	1683890.87	PI
509	1695048.30	1683881.08	PI
510	1694760.62	1683886.15	PI
511	1695043.63	1683638.81	PI
512	1694763.58	1683433.89	PI
513	1694768.77	1683727.73	PI
514	1694345.14	1683588.24	PI
515	1694755.29	1683271.98	PI
516	1694707.63	1683887.09	PI
517	1694740.13	1683886.51	PI
518	1694665.81	1683273.52	PI
519	1694728.13	1683886.73	PI
520	1694727.67	1683861.01	PI
521	1694759.97	1683758.80	PI
522	1695133.51	1683847.83	PI
523	1694757.44	1683838.48	PI
524	1694953.06	1683804.82	PI
525	1694760.32	1683869.10	PI
526	1694558.85	1683872.66	PI
527	1694707.18	1683861.38	PI
528	1694749.56	1683287.38	PI
529	1694749.77	1683299.26	PI
530	1694772.05	1683286.99	PI

PLAT POINTS			
Point #	Northing	Eastings	Desc.
531	1694748.51	1683338.84	PI
532	1694756.43	1683412.59	PI
533	1694946.36	1683354.91	PI
534	1695123.86	1683301.00	PI
535	1694697.85	1683304.39	PI
536	1694723.64	1683420.51	PI
537	1694999.29	1683298.36	PI
538	1694729.05	1683743.20	PI
539	1694345.14	1683588.24	PI
540	1695008.63	1683856.06	PI
541	1694736.28	1683835.93	PI
542	1694737.23	1683841.96	PI
543	1694728.33	1683836.22	PI
544	1694739.83	1683869.46	PI
545	1694732.32	1683836.50	PI
546	1694348.33	1683306.34	PI
547	1694666.36	1683305.02	PI
548	1694729.03	1683285.93	PI
549	1694718.03	1683286.13	PI
550	1694723.53	1683286.03	PI
551	1694718.33	1683303.31	PI
552	1694720.45	1683333.09	PI
553	1694728.40	1683332.87	PI
554	1694724.41	1683332.60	PI
555	1694729.27	1683299.62	PI
556	1694557.30	1683275.39	LI
557	1694483.60	1683351.67	LI
558	1695045.36	1683728.19	LI
559	1694935.37	1683730.14	LI
560	1694996.19	1683253.00	LI
561	1695002.76	1683593.93	LI

PLAT POINTS			
Point #	Northing	Eastings	Desc.
562	1694733.16	1683443.88	LI
563	1694485.28	1683448.66	LI
564	1694759.03	1683578.41	LI
565	1694487.60	1683583.64	LI
566	1694739.64	1683713.81	LI
567	1694490.07	1683718.62	LI
568	1695042.75	1683593.22	LI
569	1694791.04	1683597.66	LI
570	1695000.16	1683458.95	LI
571	1694930.61	1683460.18	LI
572	1694935.05	1683712.11	LI
573	1694772.76	1683714.97	LI
574	1694930.25	1683439.87	LI
575	1694766.75	1683442.76	LI
576	1694889.53	1683256.67	LI
577	1694892.77	1683440.54	LI

PAVING POINTS			
Point #	Northing	Eastings	Desc.
1000	1695384.03	1683233.78	PI
1001	1695318.82	1683215.79	PT
1002	1695102.69	1683216.73	PRC
1003	1694948.43	1683239.65	PC
1004	1694799.71	1683249.71	PI
1005	1694799.45	1683234.72	PI
1006	1694718.16	1683259.91	PT
1007	1694717.38	1683227.31	PT
1008	1694686.93	1683262.13	PC
1009	1694686.05	1683226.17	PC
1010	1694465.76	1683265.97	PI
1011	1694462.11	1683230.02	PI

STORM WATER SEWER POINTS			
Point #	Northing	Eastings	Desc.
2000	1695831.65	1683239.85	ES
2001	1695435.21	1683246.84	INLET
2002	1694481.12	1683207.53	MH
2003	1694510.84	1683214.90	INLET
2004	1694511.52	1683277.09	INLET
2005	1694534.98	1683191.53	STUB

SLEEVE POINTS			
Point #	Northing	Eastings	Desc.
3000	1695143.32	1683187.21	SLEEVE
3001	1695096.09	1683195.78	SLEEVE
3002	1695050.58	1683246.09	SLEEVE
3003	1695050.58	1683212.09	SLEEVE
3004	1694754.67	1683214.67	SLEEVE
3005	1694687.66	1683212.03	SLEEVE
3006	1694750.40	1683290.13	SLEEVE
3007	1694692.00	1683287.73	SLEEVE
3008	1694495.18	1683277.42	SLEEVE
3009	1694503.50	1683252.79	SLEEVE
3010	1694503.07	1683244.68	SLEEVE
3011	1694494.23	1683213.09	SLEEVE
3012	1694726.70	1683286.39	SLEEVE
3013	1694720.91	1683285.43	SLEEVE

