

**PAVING & INCIDENTAL DRAINAGE FOR  
WATERFRONT EIGHTH ADDITION  
PART A**

**BUBBLE  
MAP**

SHEET TITLE  
**472-85097**  
PROJECT NUMBER

JAG / JWC / GJA  
DESIGNED DRAWN CHECKED

ISSUED  
July 2013  
REVISED  
07/30/13 ADDED SLEEVES



SHEET NO.  
**11 of 20**

PLAT POINTS			
Point #	Northing	Easting	Desc.
500	1694557.30	1683275.39	PI
501	1694482.31	1683276.68	PI
502	1694948.71	1683255.65	PI
503	1694828.23	1683257.72	PI
504	1695036.10	1683247.90	PI
505	1694938.10	1682639.74	PI
506	1694828.45	1683270.72	PI
507	1694488.72	1683648.60	PI
508	1694493.39	1683890.87	PI
509	1695048.30	1683881.08	PI
510	1694760.62	1683886.15	PI
511	1695043.63	1683638.81	PI
512	1694763.58	1683433.89	PI
513	1694768.77	1683727.73	PI
514	1694345.14	1683588.24	PI
515	1694755.29	1683271.98	PI
516	1694707.63	1683887.09	PI
517	1694740.13	1683886.51	PI
518	1694665.81	1683273.52	PI
519	1694728.13	1683886.73	PI
520	1694727.67	1683861.01	PI
521	1694759.97	1683758.80	PI
522	1695133.51	1683847.83	PI
523	1694757.44	1683838.48	PI
524	1694953.06	1683804.82	PI
525	1694760.32	1683869.10	PI
526	1694558.85	1683872.66	PI
527	1694707.18	1683861.38	PI
528	1694749.56	1683287.38	PI
529	1694749.77	1683299.26	PI
530	1694772.05	1683286.99	PI
531	1694748.51	1683338.84	PI
532	1694756.43	1683412.59	PI
533	1694946.36	1683354.91	PI
534	1695123.86	1683301.00	PI
535	1694697.85	1683304.39	PI
536	1694723.64	1683420.51	PI
537	1694999.29	1683298.36	PI
538	1694729.05	1683743.20	PI
539	1694345.14	1683588.24	PI
540	1695008.63	1683856.06	PI
541	1694736.28	1683835.93	PI
542	1694737.23	1683841.96	PI
543	1694728.33	1683836.22	PI
544	1694739.83	1683869.46	PI
545	1694732.32	1683836.50	PI
546	1694348.33	1683306.34	PI
547	1694666.36	1683305.02	PI
548	1694729.03	1683285.93	PI
549	1694718.03	1683286.13	PI
550	1694723.53	1683286.03	PI
551	1694718.33	1683303.31	PI
552	1694720.45	1683333.09	PI
553	1694728.40	1683332.87	PI
554	1694724.41	1683332.60	PI

PLAT POINTS			
Point #	Northing	Easting	Desc.
555	1694729.27	1683299.62	PI
556	1694557.30	1683275.39	LI
557	1694483.60	1683351.67	LI
558	1695045.36	1683728.19	LI
559	1694935.37	1683730.14	LI
560	1694996.19	1683253.00	LI
561	1695002.76	1683593.93	LI
562	1694733.16	1683443.88	LI
563	1694485.28	1683448.66	LI
564	1694759.03	1683578.41	LI
565	1694487.60	1683583.64	LI
566	1694739.64	1683713.81	LI
567	1694490.07	1683718.62	LI
568	1695042.75	1683593.22	LI
569	1694791.04	1683597.66	LI
570	1695000.16	1683458.95	LI
571	1694930.61	1683460.18	LI
572	1694935.05	1683712.11	LI
573	1694772.76	1683714.97	LI
574	1694930.25	1683439.87	LI
575	1694766.75	1683442.76	LI
576	1694889.53	1683256.67	LI
577	1694892.77	1683440.54	LI

PAVING POINTS			
Point #	Northing	Easting	Desc.
1000	1694733.57	1683854.89	PT
1001	1694753.57	1683722.73	PRC
1002	1694748.57	1683439.43	PRC
1003	1694723.92	1683308.06	PC
1004	1694722.78	1683243.54	PT
1005	1694948.43	1683239.65	PC
1006	1695102.69	1683216.73	PRC
1007	1695116.31	1683213.10	PT
1008	1695318.82	1683215.79	PT
1009	1695113.88	1683071.62	PT
1010	1695050.29	1682892.04	PRC
1011	1695014.06	1682818.27	PC
1012	1695002.95	1682774.66	PT

SLEEVE POINTS			
Point #	Northing	Easting	Desc.
3000	1694762.66	1683420.01	SLEEVE
3001	1694779.51	1683473.41	SLEEVE
3002	1694715.89	1683412.53	SLEEVE
3003	1694736.62	1683466.70	SLEEVE
3004	1694784.89	1683685.12	SLEEVE
3005	1694770.69	1683737.22	SLEEVE
3006	1694741.77	1683691.26	SLEEVE
3007	1694723.54	1683745.26	SLEEVE
3008	1694760.86	1683871.15	SLEEVE
3009	1694737.86	1683871.55	SLEEVE
3010	1694729.86	1683871.69	SLEEVE
3011	1694706.87	1683872.10	SLEEVE

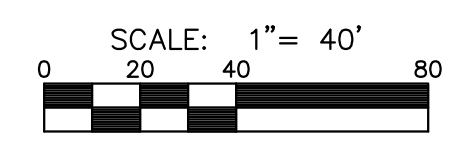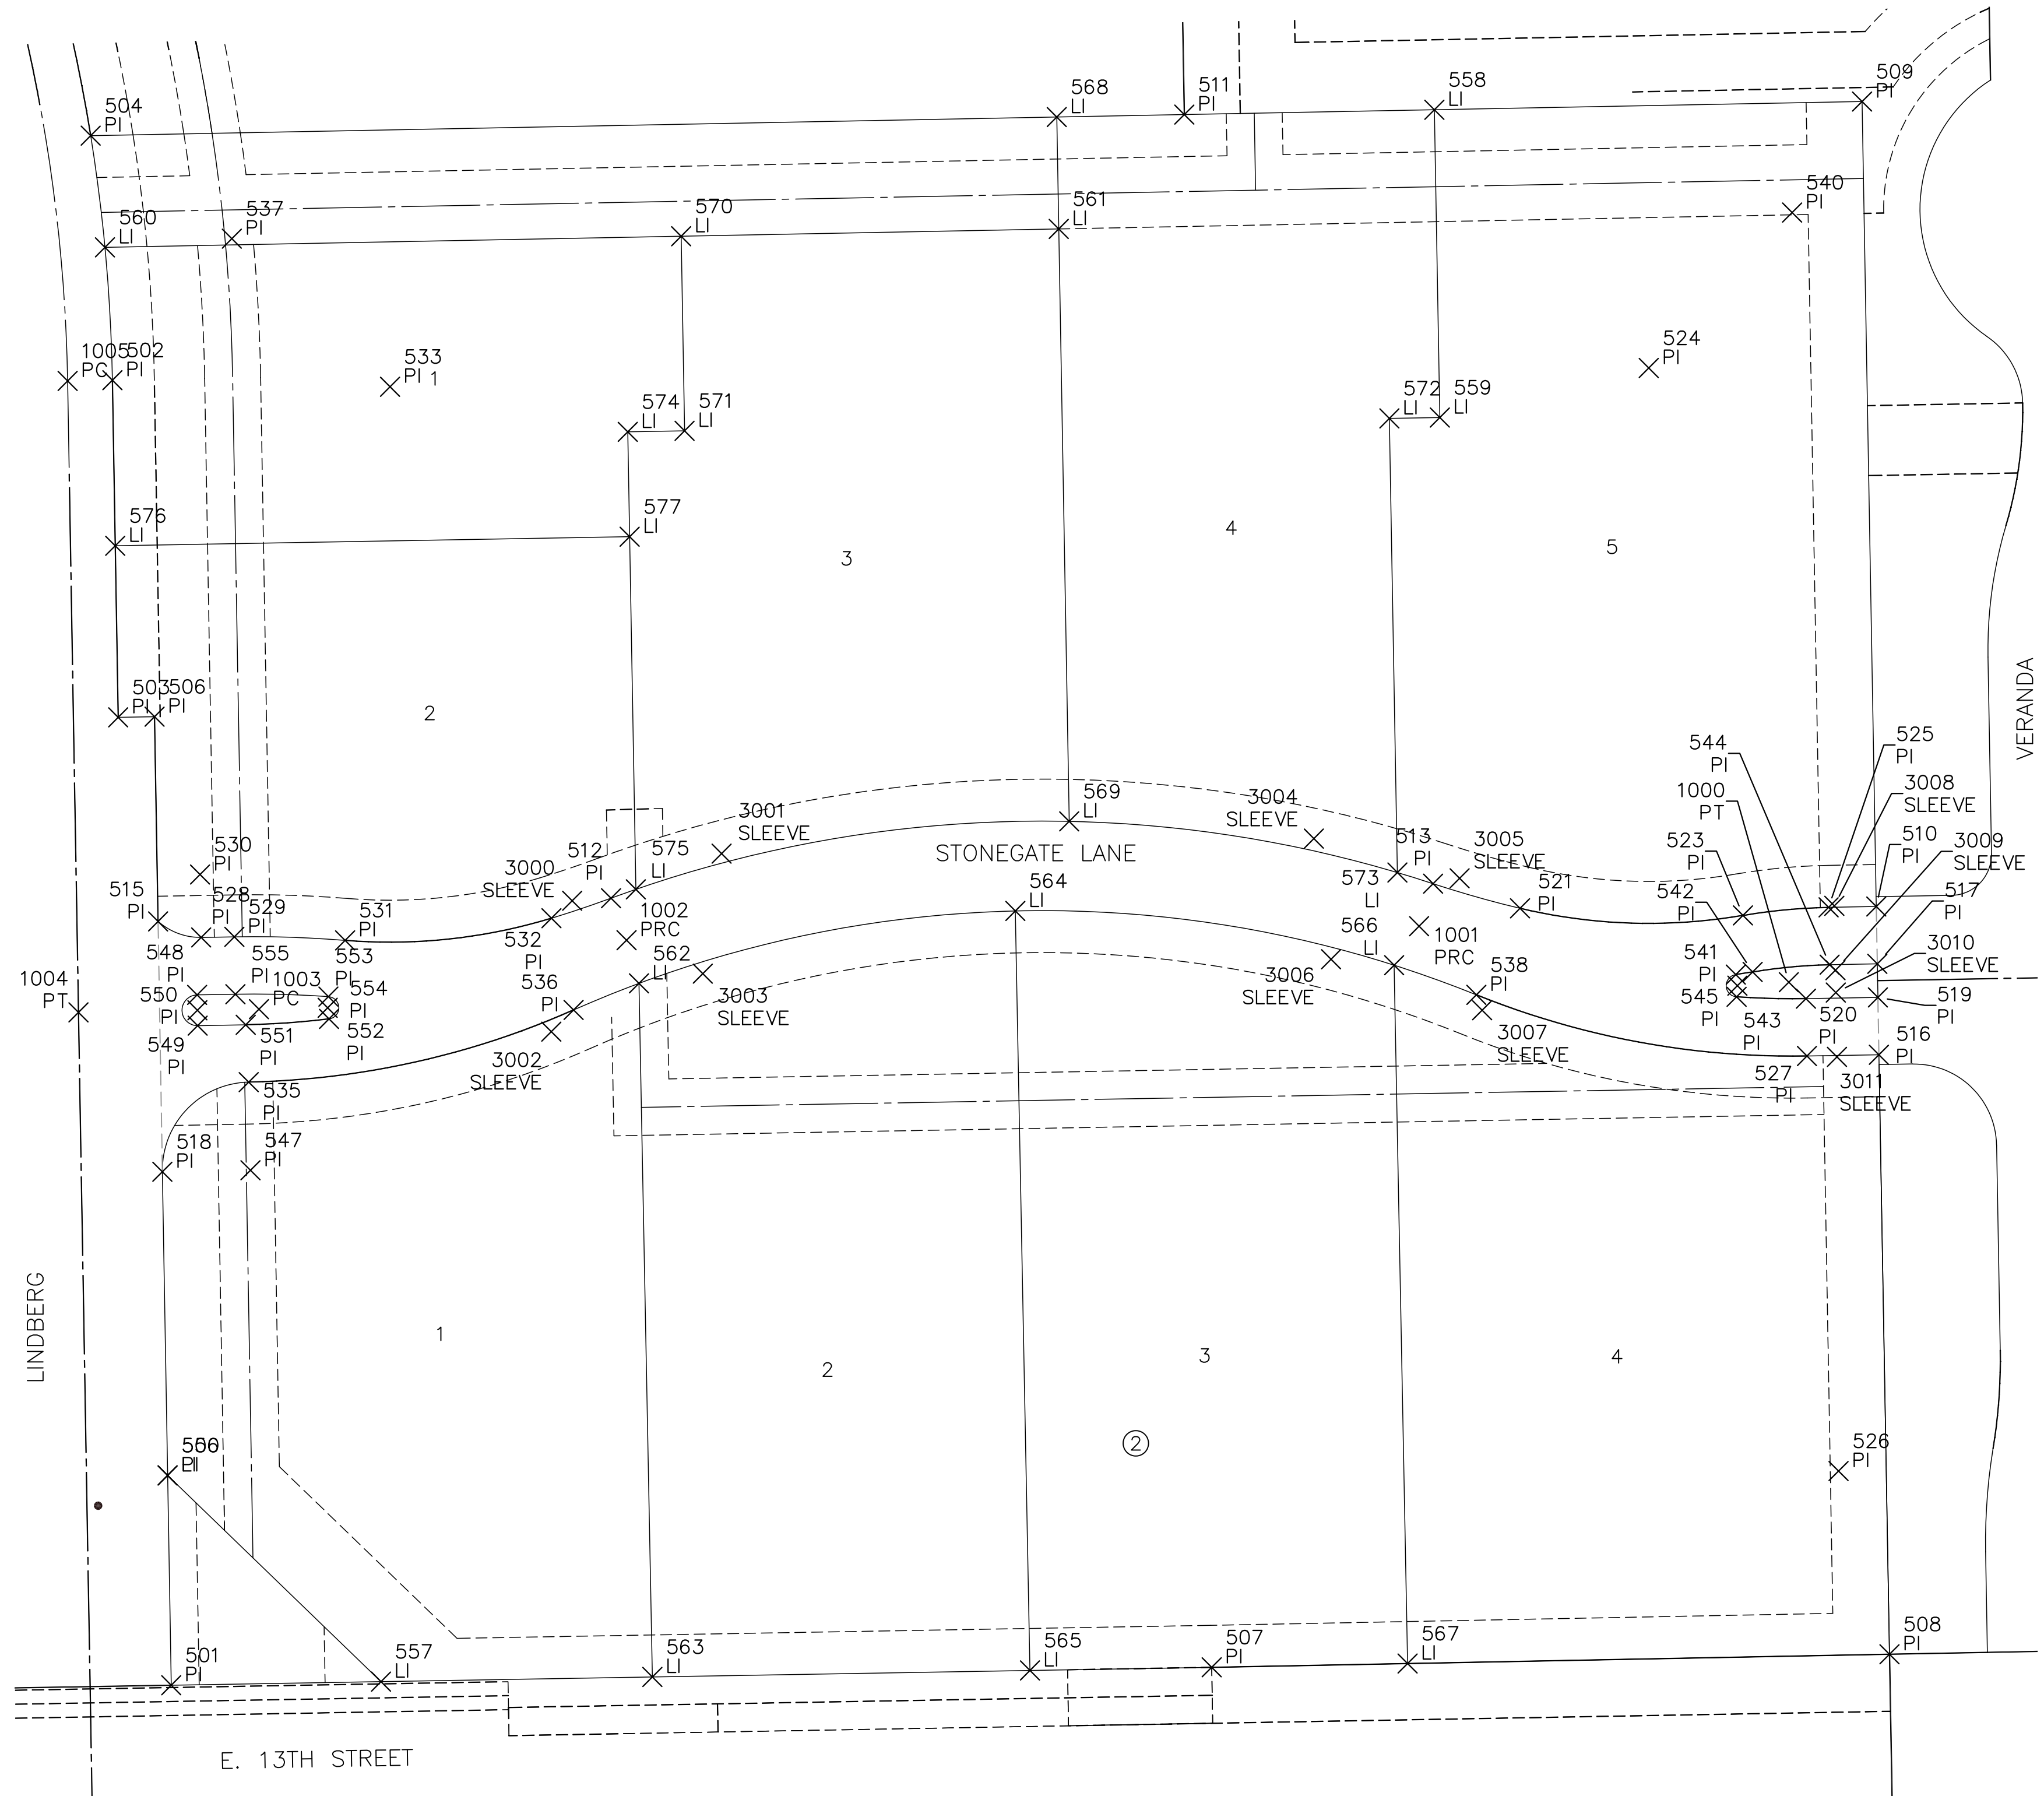

PLOTTER: Tuesday, July 30, 2013 @ 04:23PM

H:\CIVIL\02014\8TH ADD\CIVIL3D\5-CIVIL\GAD\PAV\02014-EB.DWG