

PLOTTER: Tuesday, August 06, 2013 @ 02:29PM


J:\CIVIL\05291\DWG\CIVIL\3D5-CIVIL\CAD\PAV\PHASE 6\BUBBLE.DWG



PLAT POINTS			
Point #	Northing	Easting	Desc.
100	1697459.57	1695998.77	PI
101	1697446.71	1696158.86	PI
102	1697498.17	1696267.84	PI
103	1697609.30	1696345.24	PI
104	1697680.57	1696440.53	PI
105	1697829.71	1696577.95	PI
106	1697909.44	1696561.41	PI
107	1698036.36	1696560.10	PI
108	1698138.74	1696559.45	PI
109	1698150.06	1696616.34	PI
110	1698025.77	1696617.12	PI
111	1697921.21	1696618.20	PI
112	1697841.49	1696634.74	PI
113	1697678.35	1696578.66	PI
114	1697669.61	1696583.80	PI
115	1697640.21	1696533.81	PI
116	1697648.95	1696528.67	PI
117	1697625.55	1696458.88	PI
118	1697576.15	1696392.83	PI
119	1697465.02	1696315.44	PI
120	1697388.90	1696154.22	PI
121	1697401.76	1695994.13	PI
122	1697448.54	1695904.71	PI
123	1697500.51	1695878.96	PI
124	1697336.12	1696848.88	PI

PAVING POINTS			
Point #	Northing	Easting	Desc.
5000	1697454.57	1695698.37	PI
5001	1697463.19	1695868.86	PI
5002	1697444.54	1695953.09	PI
5003	1697430.66	1695996.45	PT
5004	1697417.81	1696156.54	PC
5005	1697481.60	1696291.64	PT
5006	1697592.72	1696369.04	PC
5007	1697653.06	1696449.70	PT
5008	1697674.36	1696513.56	PC
5009	1697686.49	1696540.23	PI
5010	1697835.60	1696606.35	PT
5011	1697915.33	1696589.81	PC
5012	1698031.07	1696588.61	PRC
5013	1698144.40	1696587.89	PT
5014	1698194.73	1696577.88	PI
5015	1697619.80	1696579.45	PI
5016	1697461.54	1695710.82	PLUG
5017	1697434.58	1695702.64	INLET

BUBBLE MAP
SCALE: 1"=50'

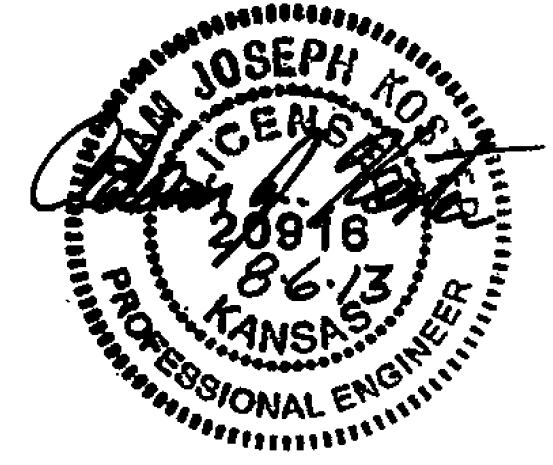

STORM WATER SEWER PLAN FOR
KRUG SOUTH ADDITION
PHASE 6

©2013 MKEC Engineering All Rights Reserved www.mkec.com
These drawings and their contents, including, but not limited to, all concepts, designs, & ideas are the exclusive property of MKEC Engineering (MKEC), and may not be used or reproduced in any way without the express consent of MKEC.

BUBBLE MAP	
PROJECT NO.	472-85059
DATE	AUGUST 2013
SCALE	AS SHOWN
DESIGNED	DRAWN
AJK	KKL
CHECKED	GJA
#	###/###
NO.	REVISION
	DATE
SHEET NO.	
16 OF 30	

J:\CIVIL\05291\DWG\CIVIL\3D5-CIVIL\CAD\PAV\PHASE 6\05291_BUBBLE.DWG