
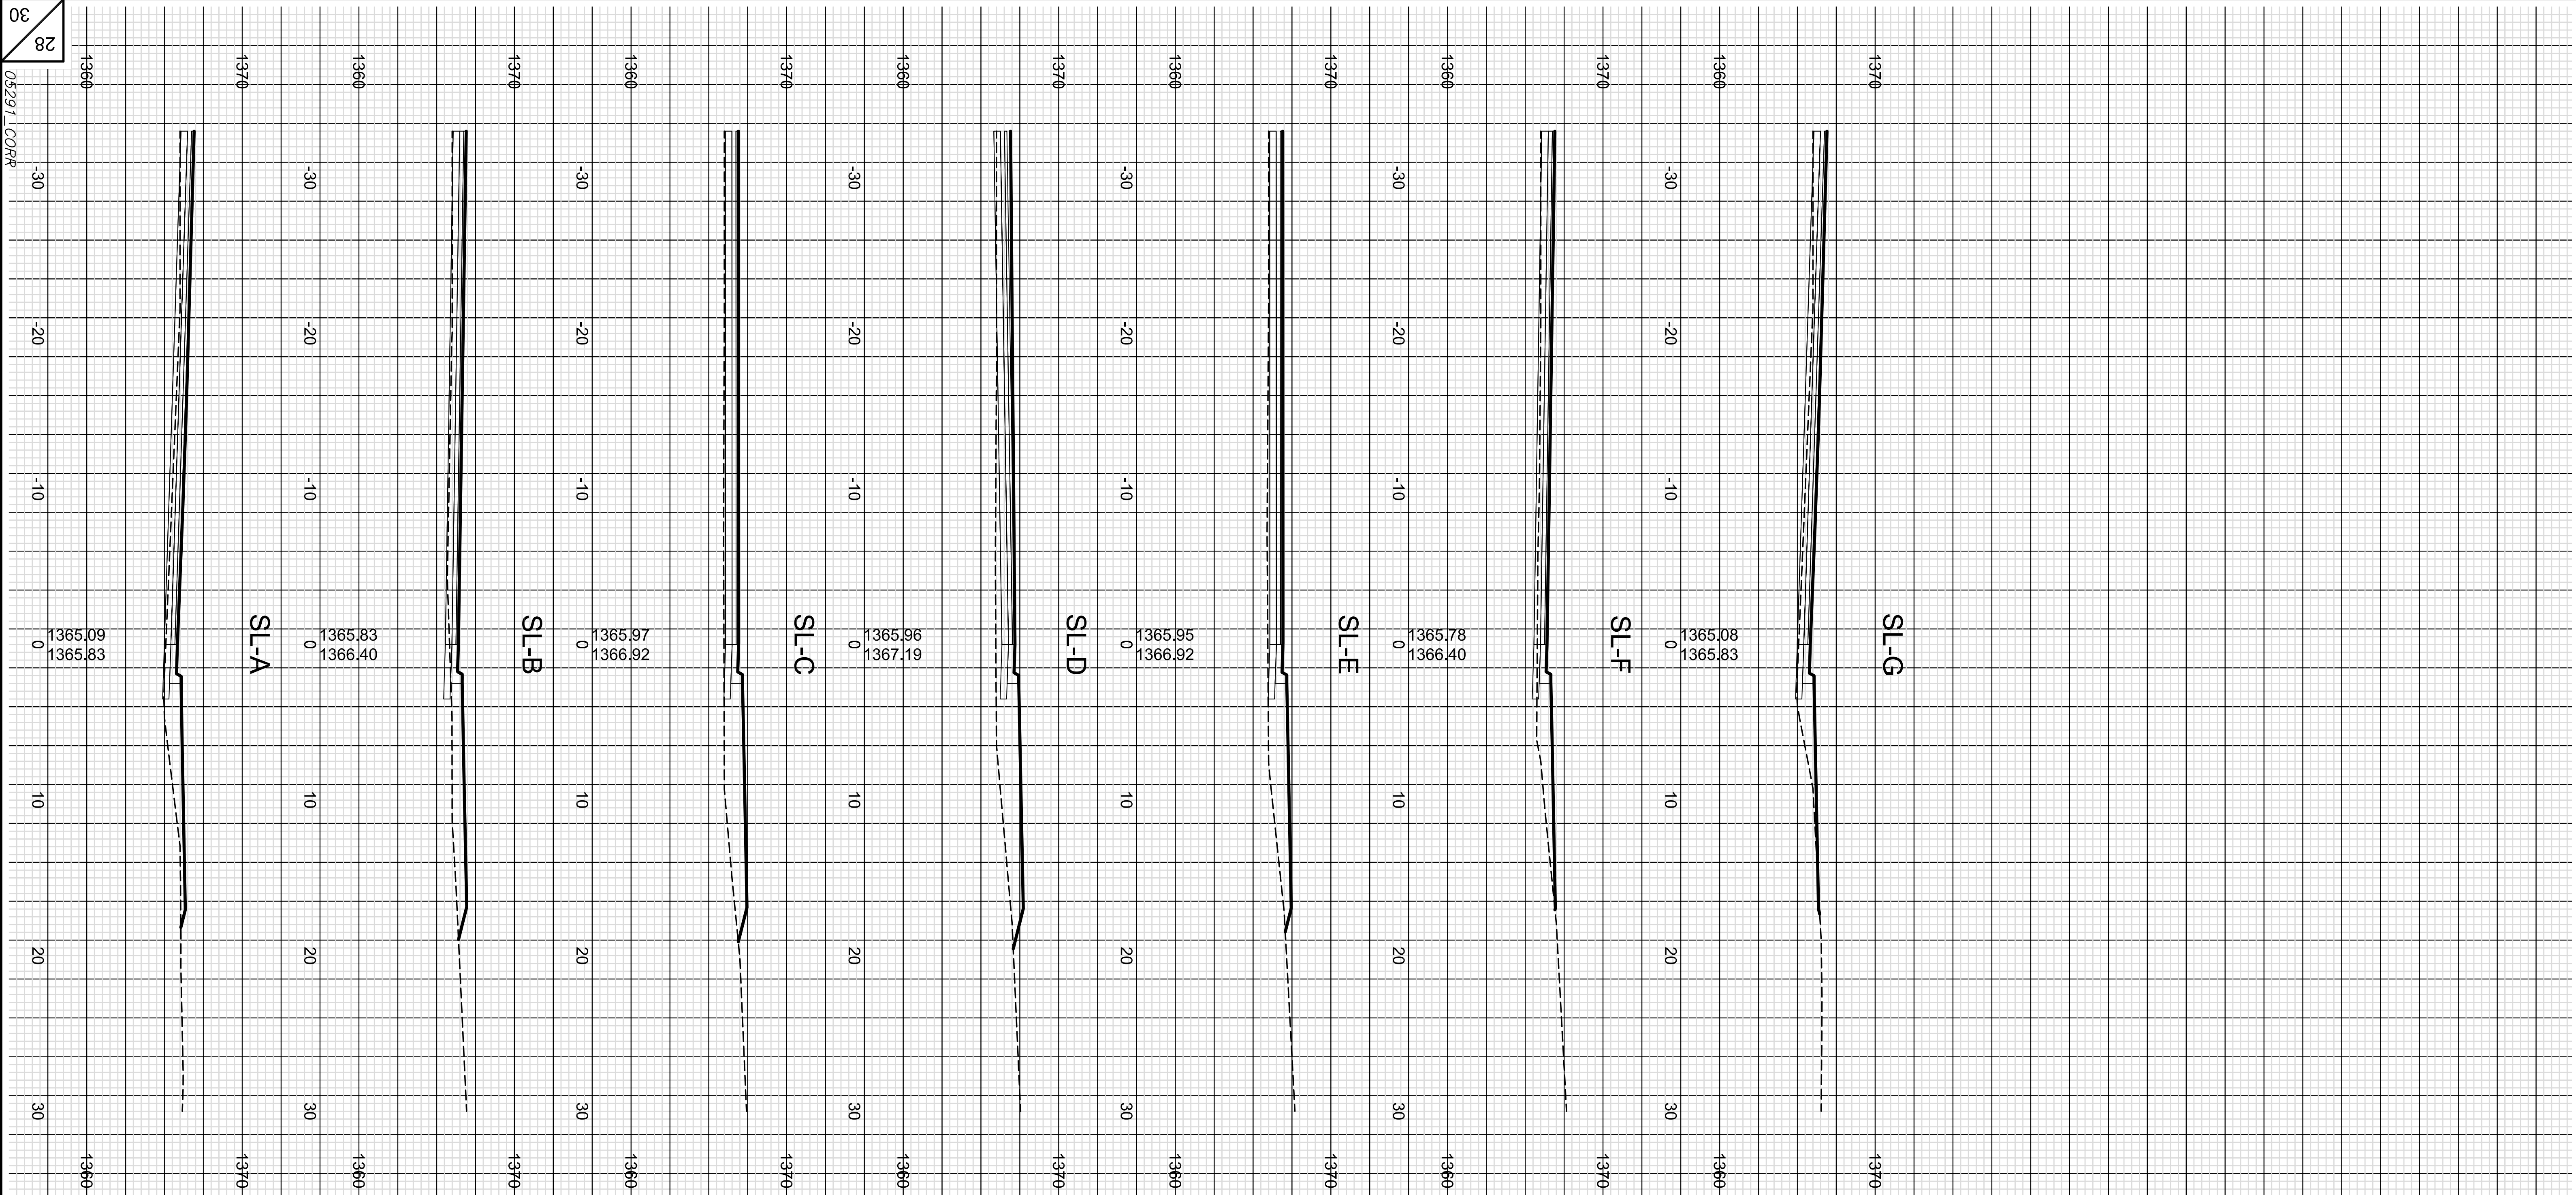


KRUG SOUTH ADDITION
SPLIT RAIL CT SECTIONS
CROSS SECTIONS

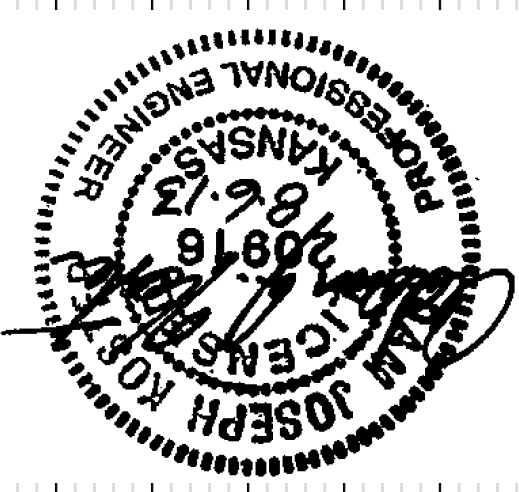

05291_CORR
28
30