
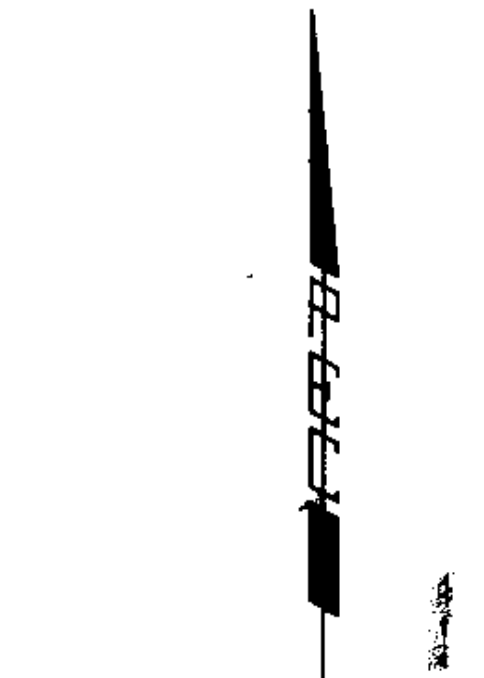



BAY COUNTRY

AN ADDITION TO WICHITA, SEDGWICK COUNTY, KANSAS

J:\PROJECTS\2013\13010386_COW BAY COUNTRY DEVELOPMENTS\CIVIL\CAD\3386_PLAT2.DWG
 PLOTTED: Saturday, August 03, 2013 @ 12:03PM

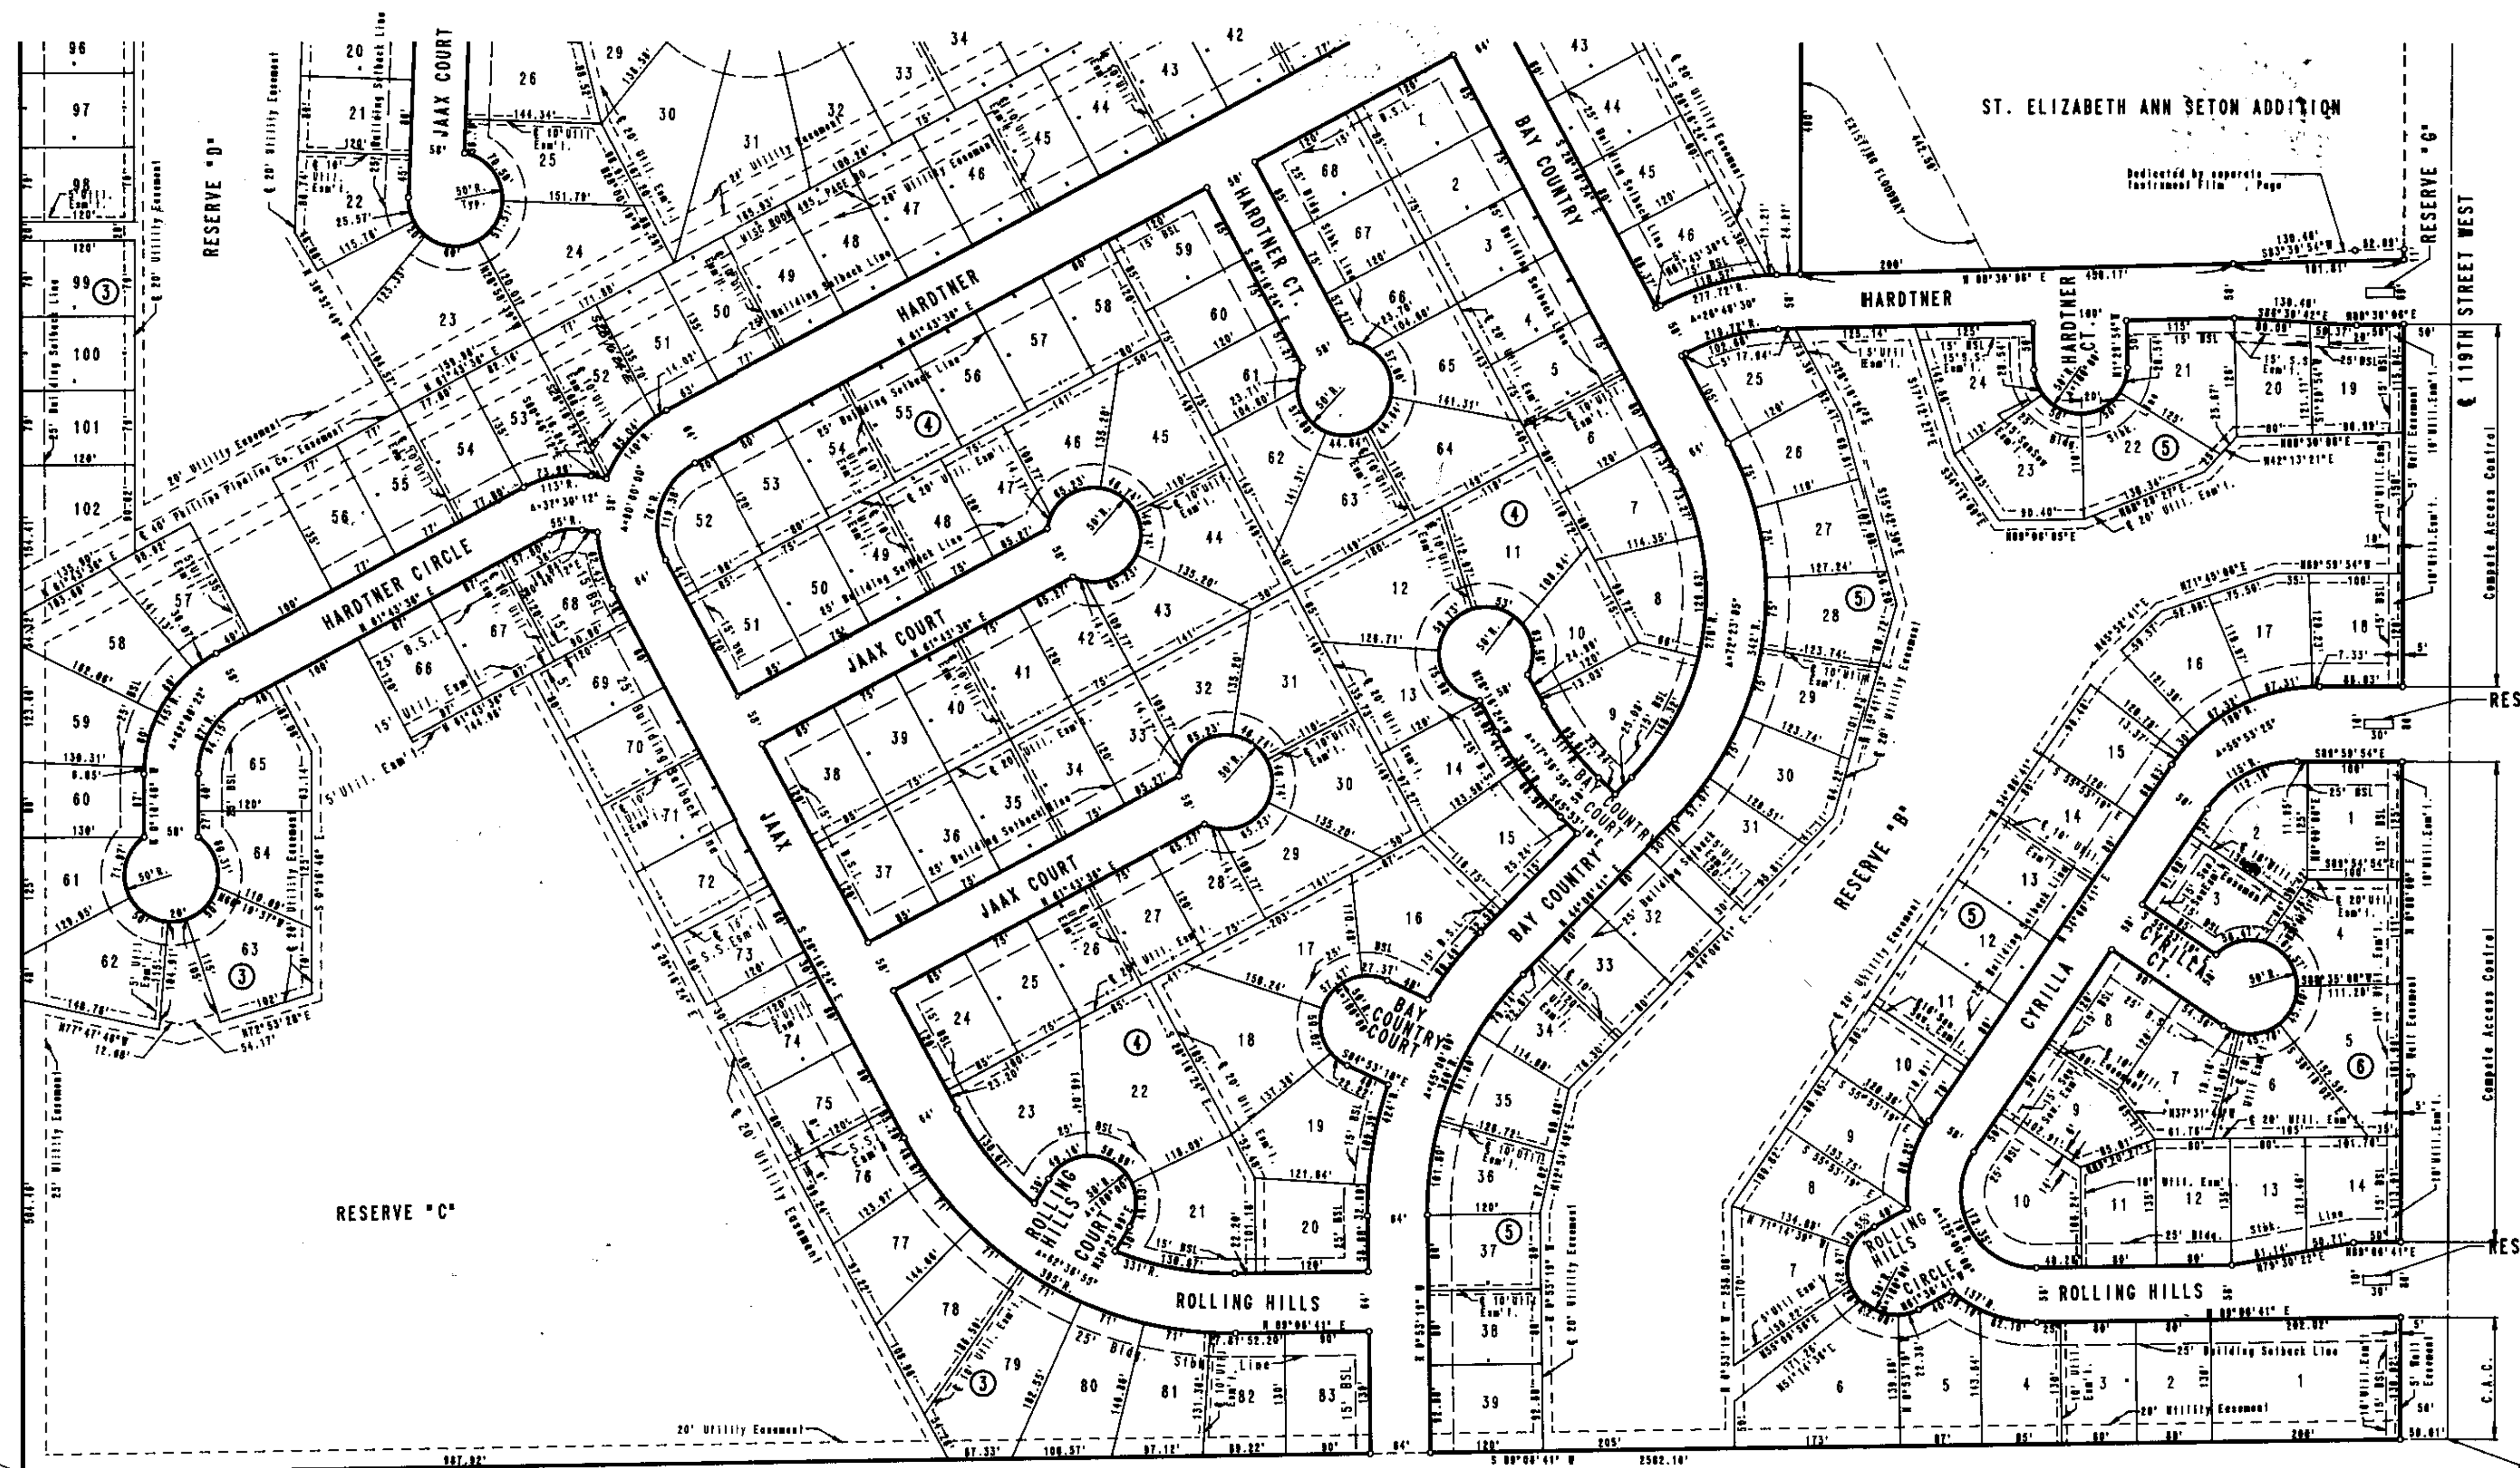

SCALE: 1" = 100'
 ○ IRON SET
 C.A.C. - COMPLETE ACCESS CONTROL
 B.S.L. - BUILDING SETBACK LINE
 S.S. ESM.T. - SANITARY SEWER EASEMENT
 D.W. - DISK 40' EAST AND 40' SOUTH OF INTERSECTION AT 6' OF CENT WITH 6' OF 119TH STREET WEST CITY DATUM ELEV. = 156.93

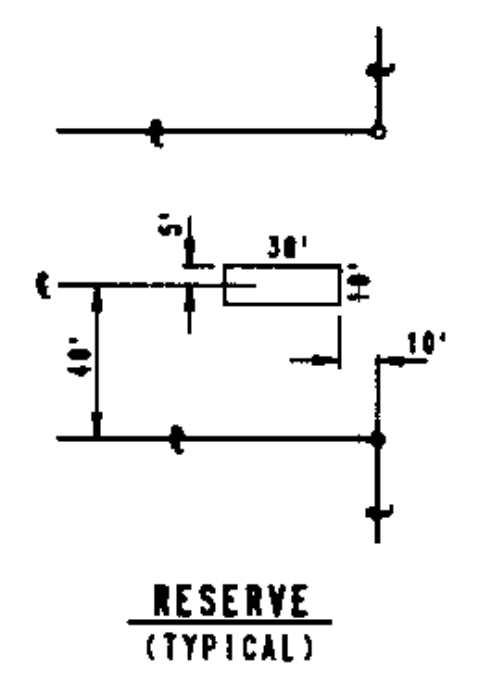

SANITARY SEWER PLANS FOR

BAY COUNTRY ADDITION

PHASE 1

©2013
 MKEC Engineering
 All Rights Reserved
 www.mkec.com
 These drawings and their contents, including, but not limited to, all concepts, designs, & ideas are the exclusive property of MKEC Engineering (MKEC), and may not be used or reproduced in any way without the express consent of MKEC.

FINAL PLAT 2

PROJECT NO.	468-84890
DATE	AUGUST 2013
SCALE	AS NOTED
DESIGNED	MKEC
DRAWN	MKEC
CHECKED	MKEC

#	REVISION	DATE

SHEET NO.