


BAY COUNTRY

AN ADDITION TO WICHITA, SEDGWICK COUNTY, KANSAS

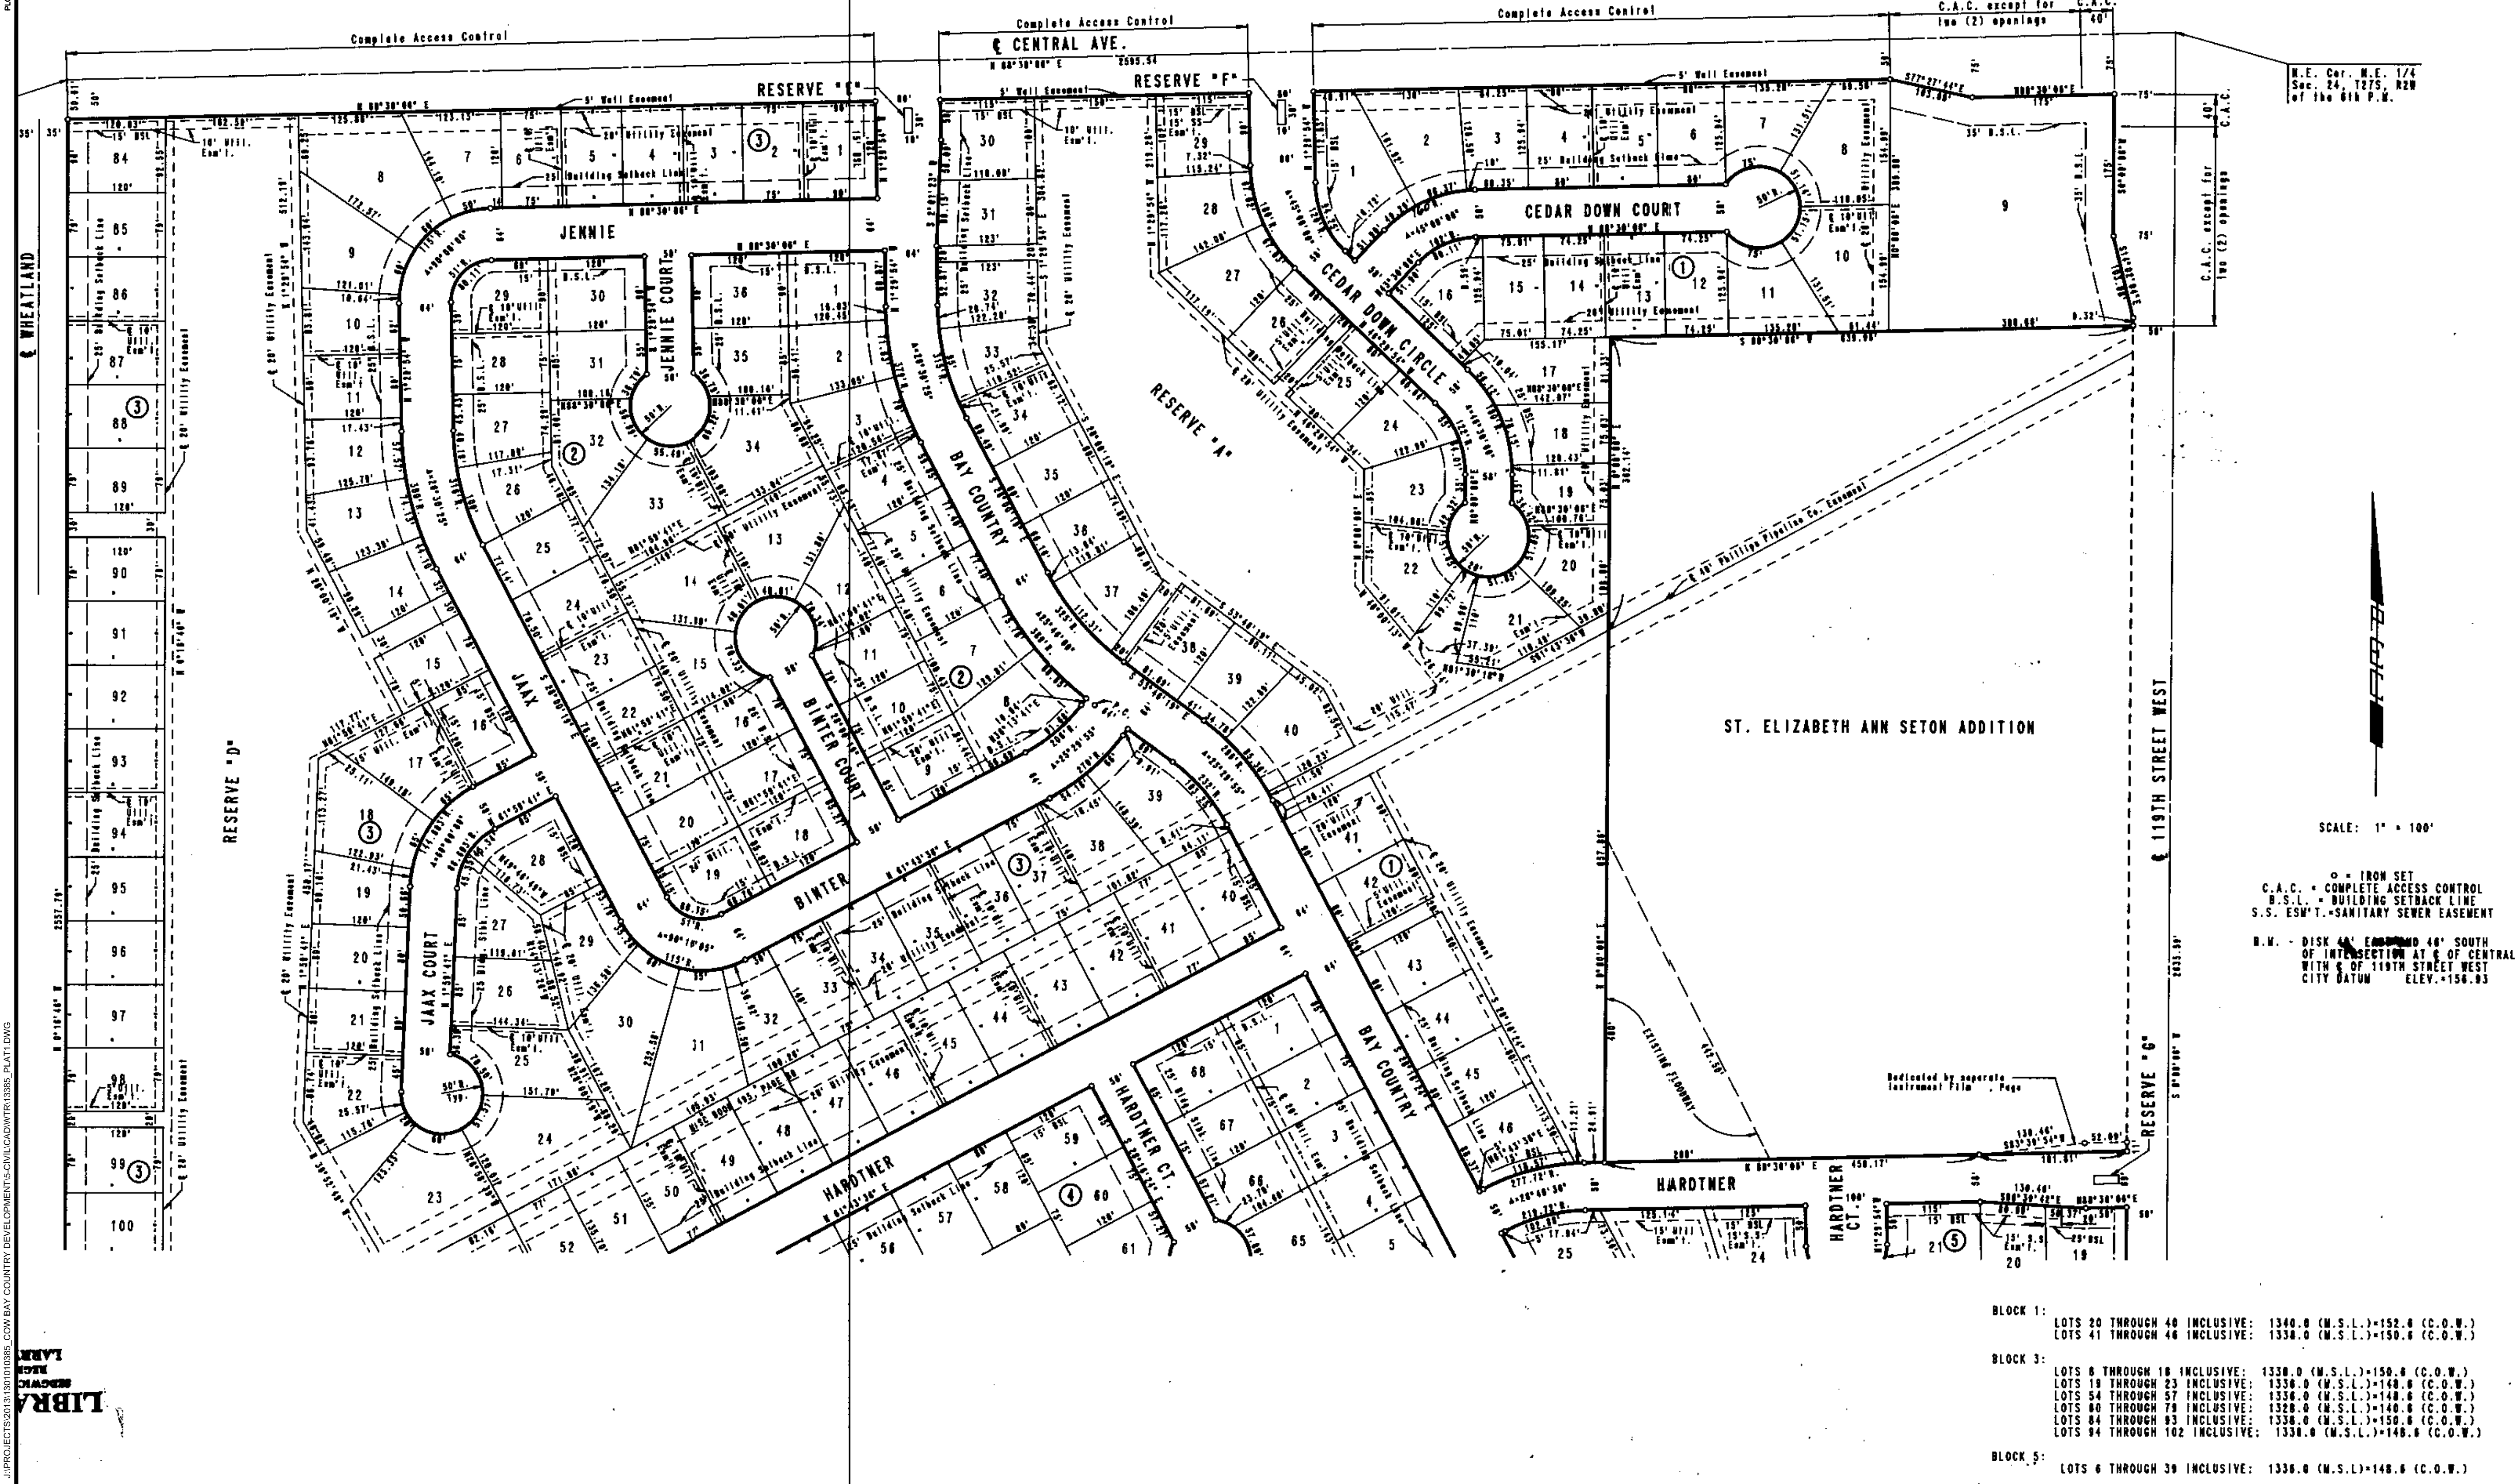

DRAINAGE REPORT
BAY COUNTRY ADDITION
PHASE 1

©2013 MKEC Engineering All Rights Reserved
www.mkec.com
These drawings and their contents, including, but not limited to, all concepts, designs, & ideas are the exclusive property of MKEC Engineering (MKEC), and may not be used or reproduced in any way without the express consent of MKEC.

FINAL PLAT 1

PROJECT NO.	448-90598	
DATE	AUGUST 2013	
SCALE	1"=40'	
DESIGNED	DRAWN	CHECKED
SLF	SLF	ABC
#	REVISION	DATE
NO.	REVISION	DATE

LIBRA
 J:\PROJECTS\2013\1301010385_COW BAY COUNTRY DEVELOPMENTS\CIVIL\DWTR13085_PLAT1.DWG
 PLOTTED: Saturday, August 03, 2013 @ 12:30PM