




Plotted By: svb Date: 2/6/2013 2:47:33 PM
 FILE: I:\2010\10281\Traffic Control\10281-TC Stage IB Road Closure.dgn

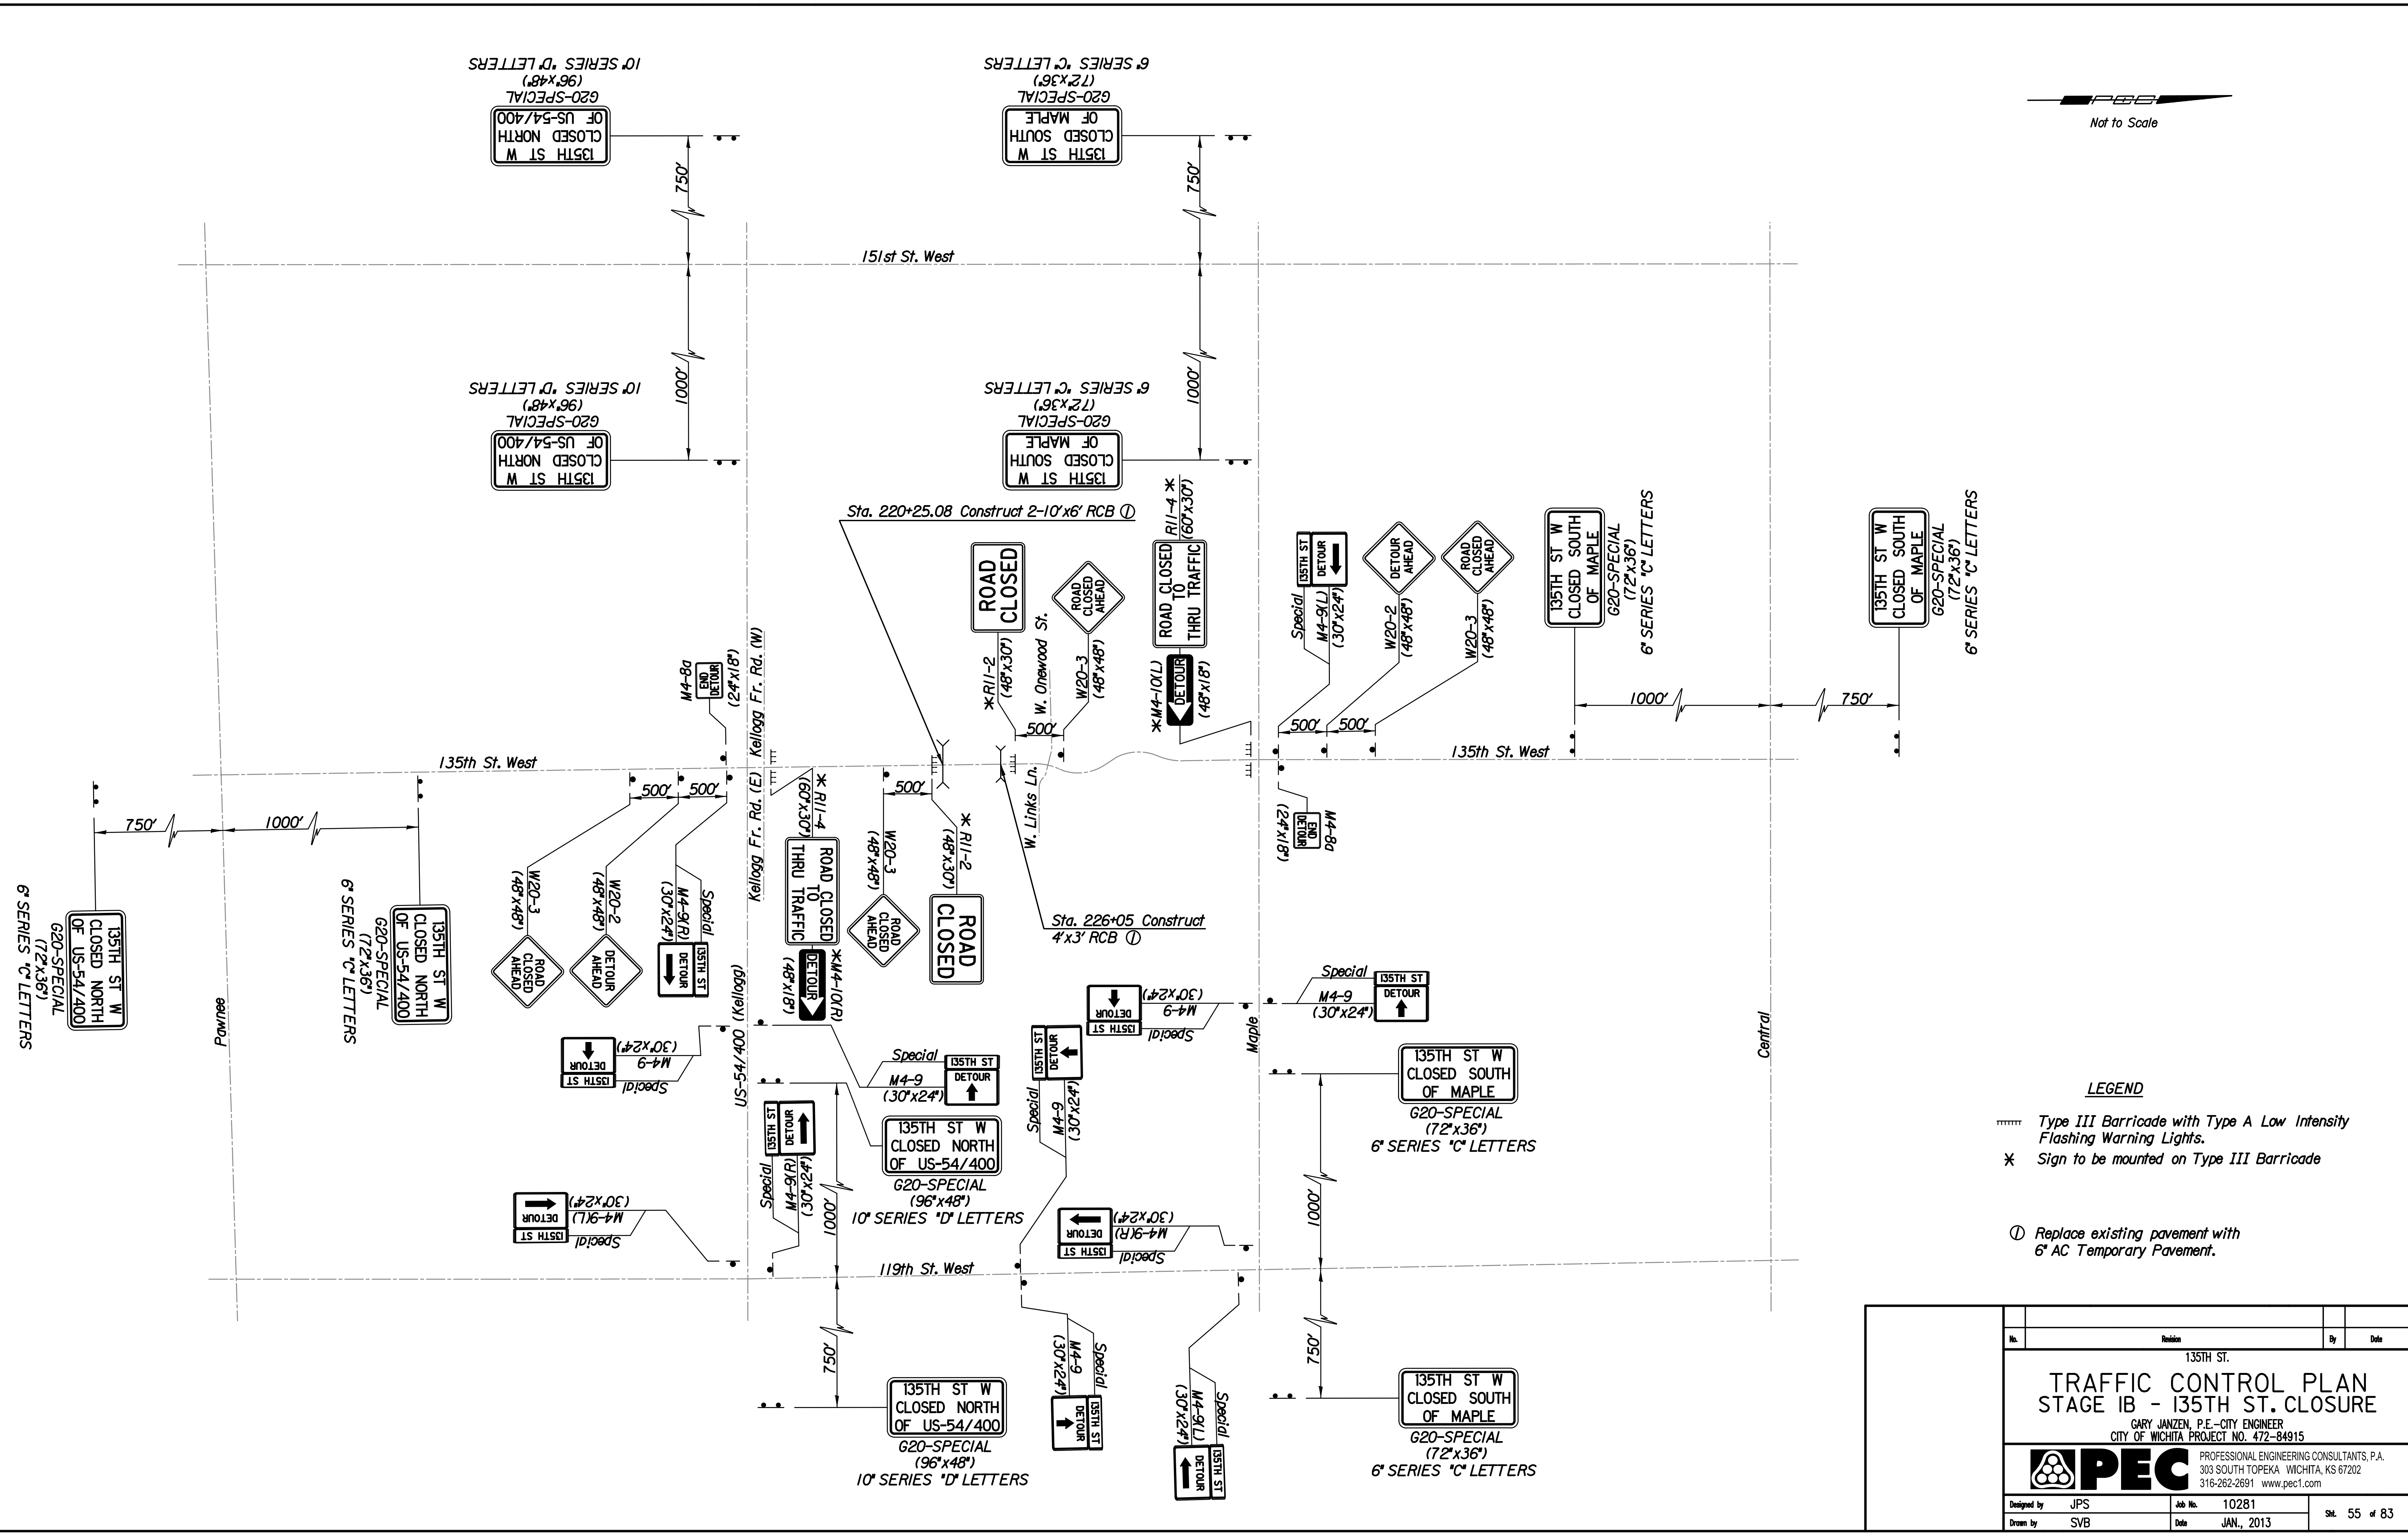

- LEGEND**
- Type III Barricade with Type A Low Intensity Flashing Warning Lights.
 - * Sign to be mounted on Type III Barricade
 - ① Replace existing pavement with 6" AC Temporary Pavement.

No.	Revision	By	Date
	135TH ST.		
TRAFFIC CONTROL PLAN STAGE IB - 135TH ST. CLOSURE			
GARY JANZEN, P.E.-CITY ENGINEER CITY OF WICHITA PROJECT NO. 472-84915			
PEC PROFESSIONAL ENGINEERING CONSULTANTS, P.A. 303 SOUTH TOPEKA WICHITA, KS 67202 316-262-2691 www.pec1.com			
Designed by	JPS	Job No.	10281
Drawn by	SVB	Date	JAN., 2013
			Sh. 55 of 83