


PROJECT NO.	YEAR	SHEET NO.	TOTAL SHEETS
472-84915	2013	71	83

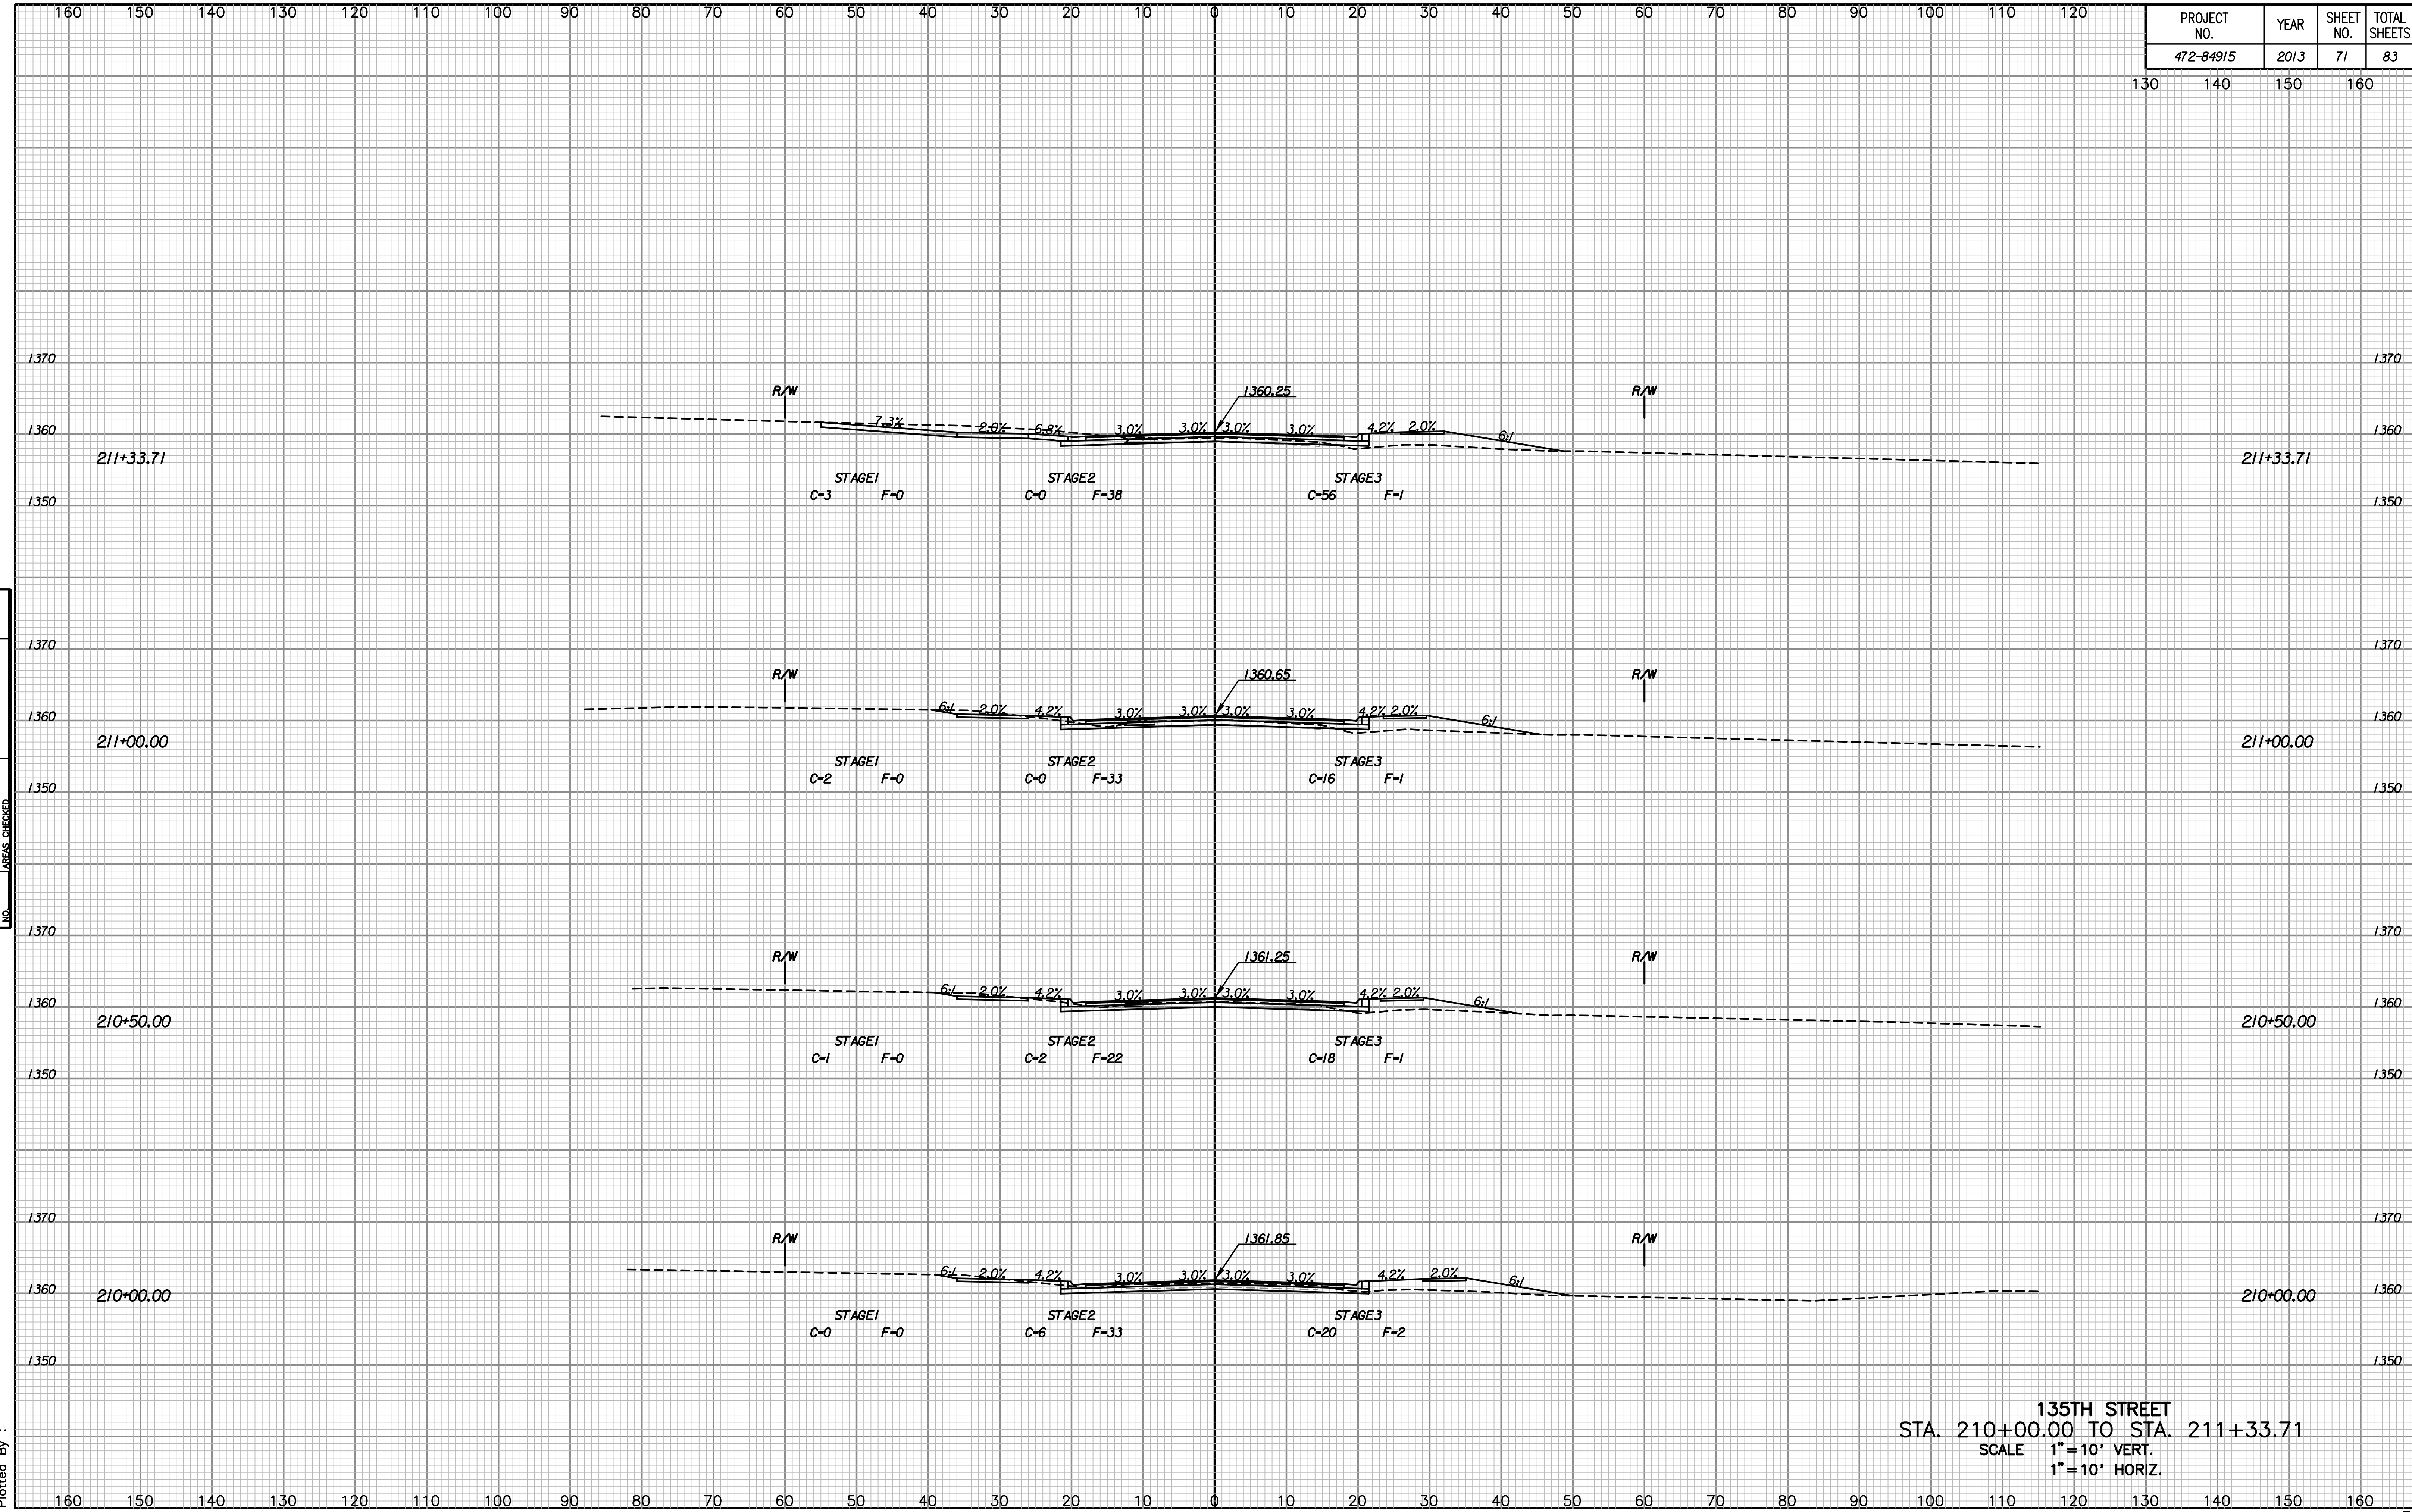

NOTE BOOK NO.	TEMPLATE AREAS CHECKED

Drawn By :
Plotted By :

135TH STREET
STA. 210+00.00 TO STA. 211+33.71
SCALE 1"=10' VERT.
1"=10' HORIZ.