


PROJECT NO.	YEAR	SHEET NO.	TOTAL SHEETS
472-84915	2013	73	83

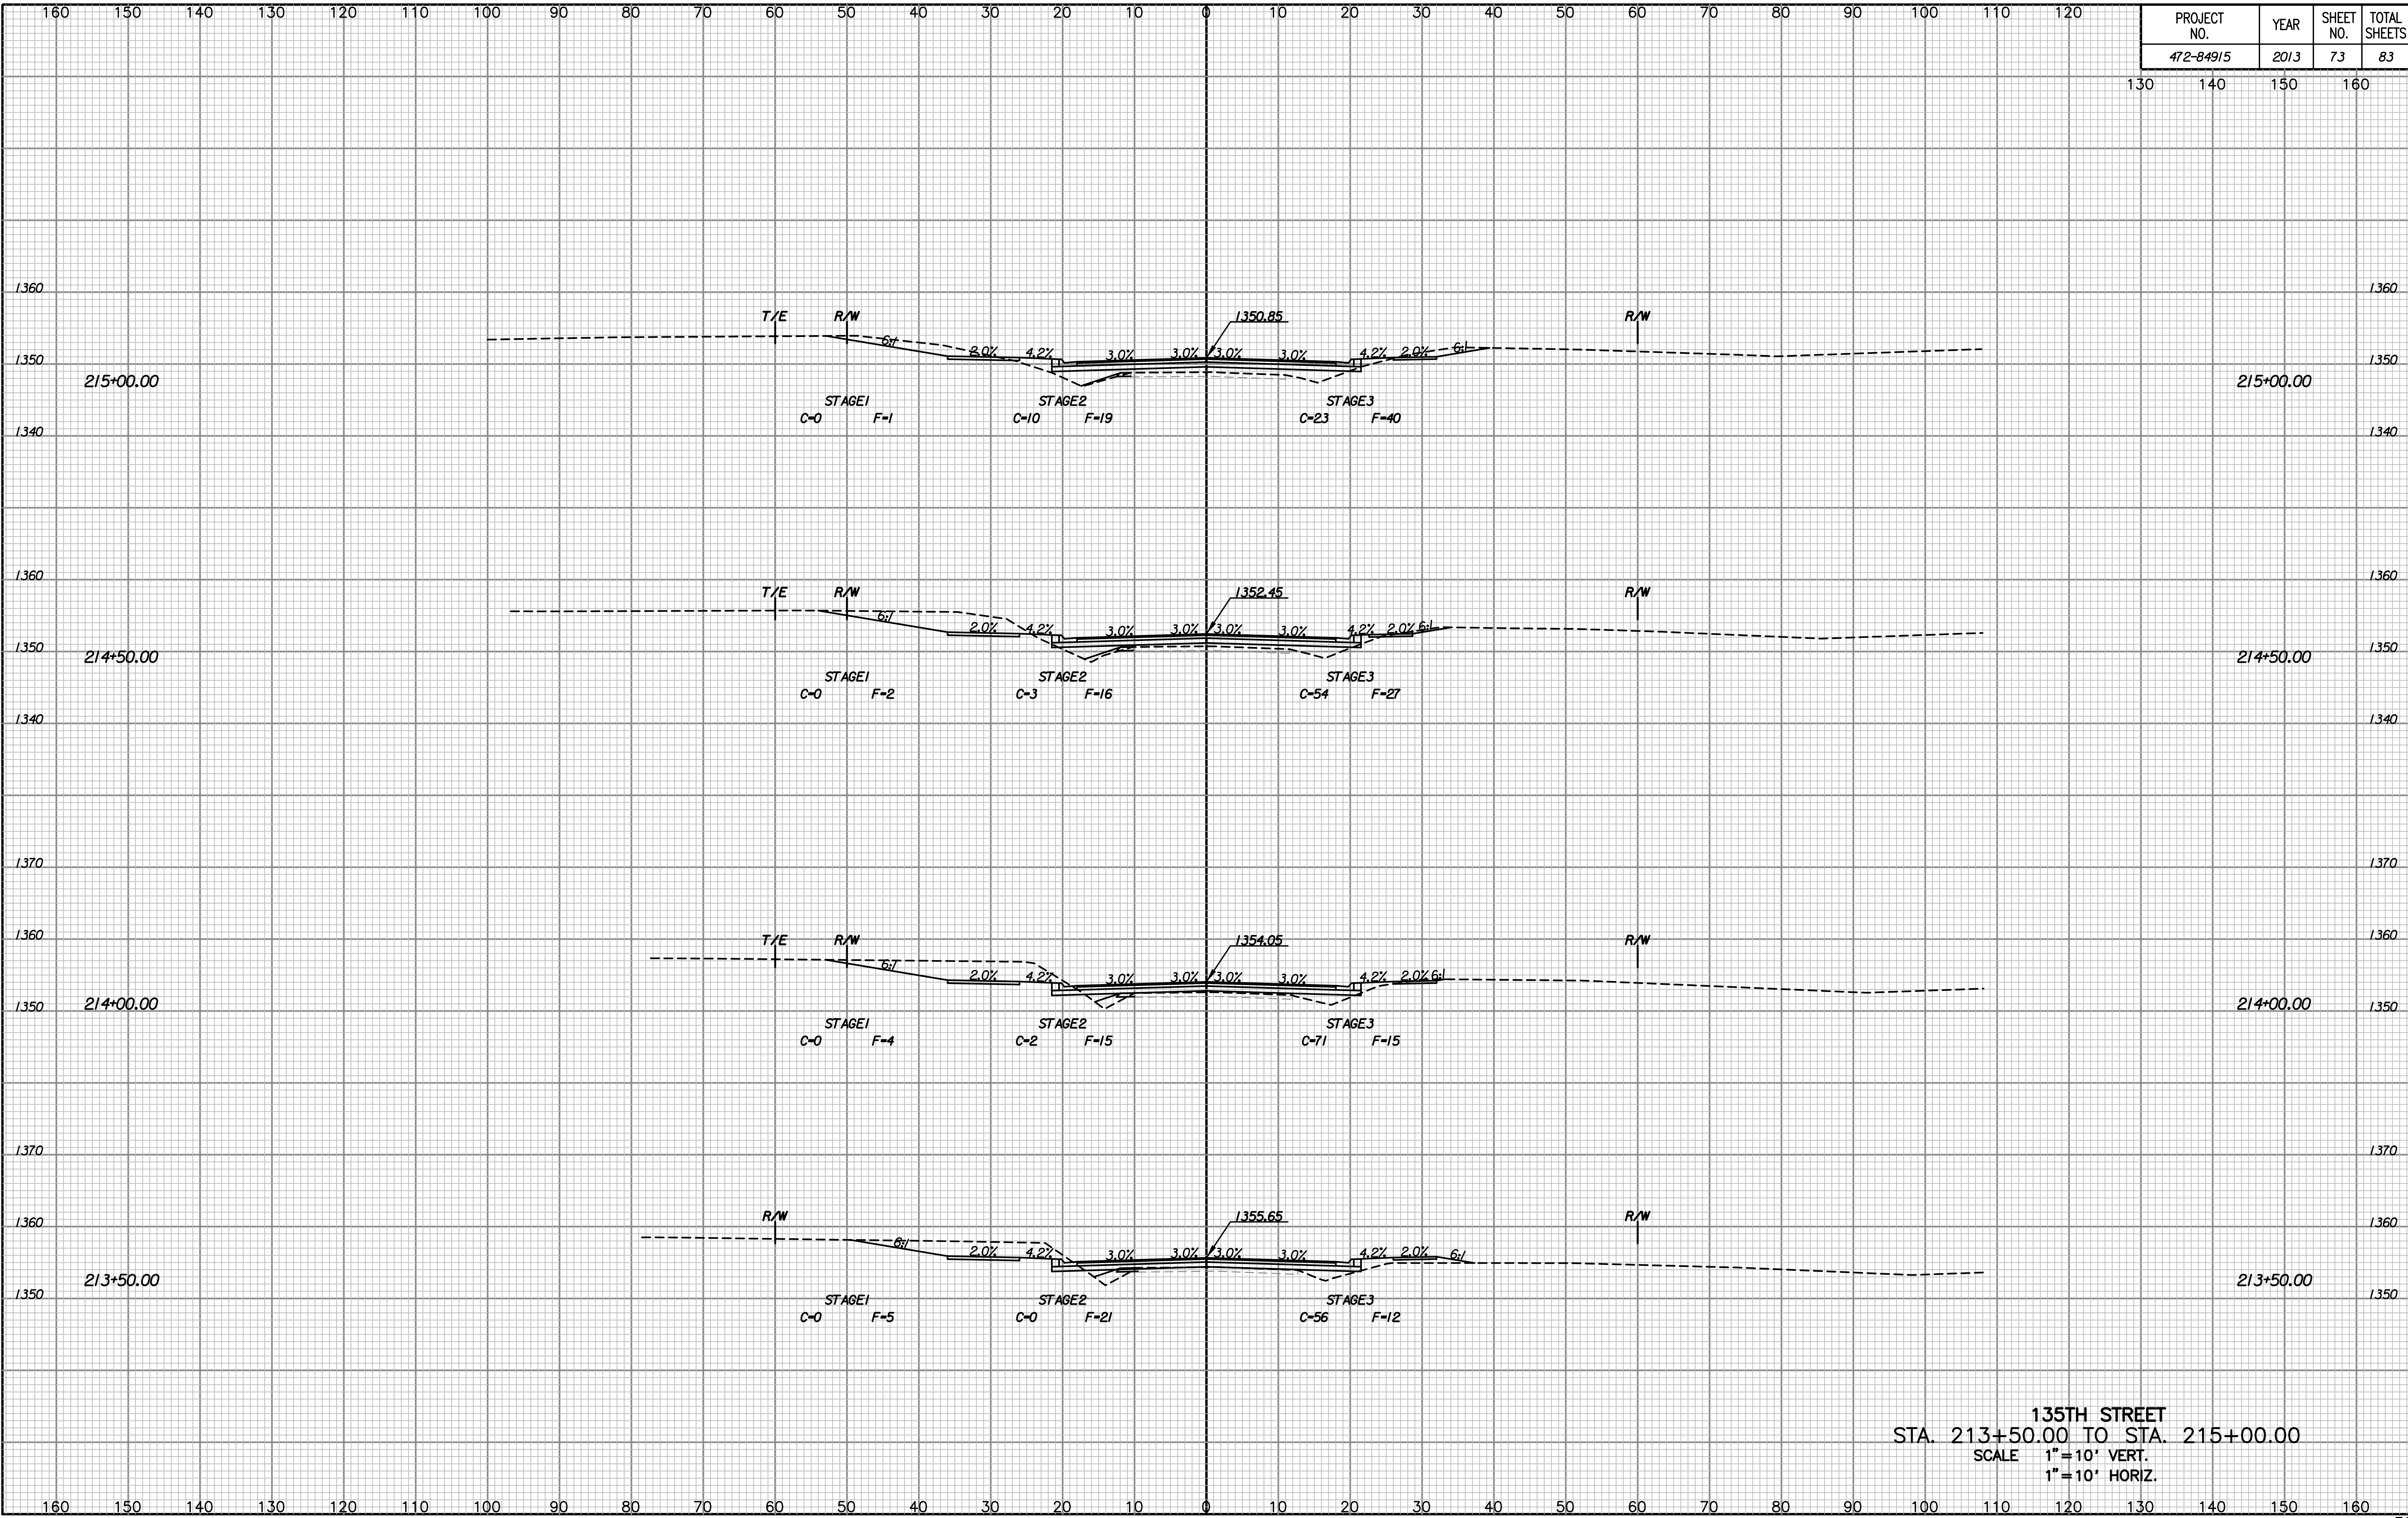

NOTE BOOK NO.	TEMPLATE AREAS CHECKED

Drawn By :  
Plotted By :

135TH STREET  
STA. 213+50.00 TO STA. 215+00.00  
SCALE 1" = 10' VERT.  
1" = 10' HORIZ.