
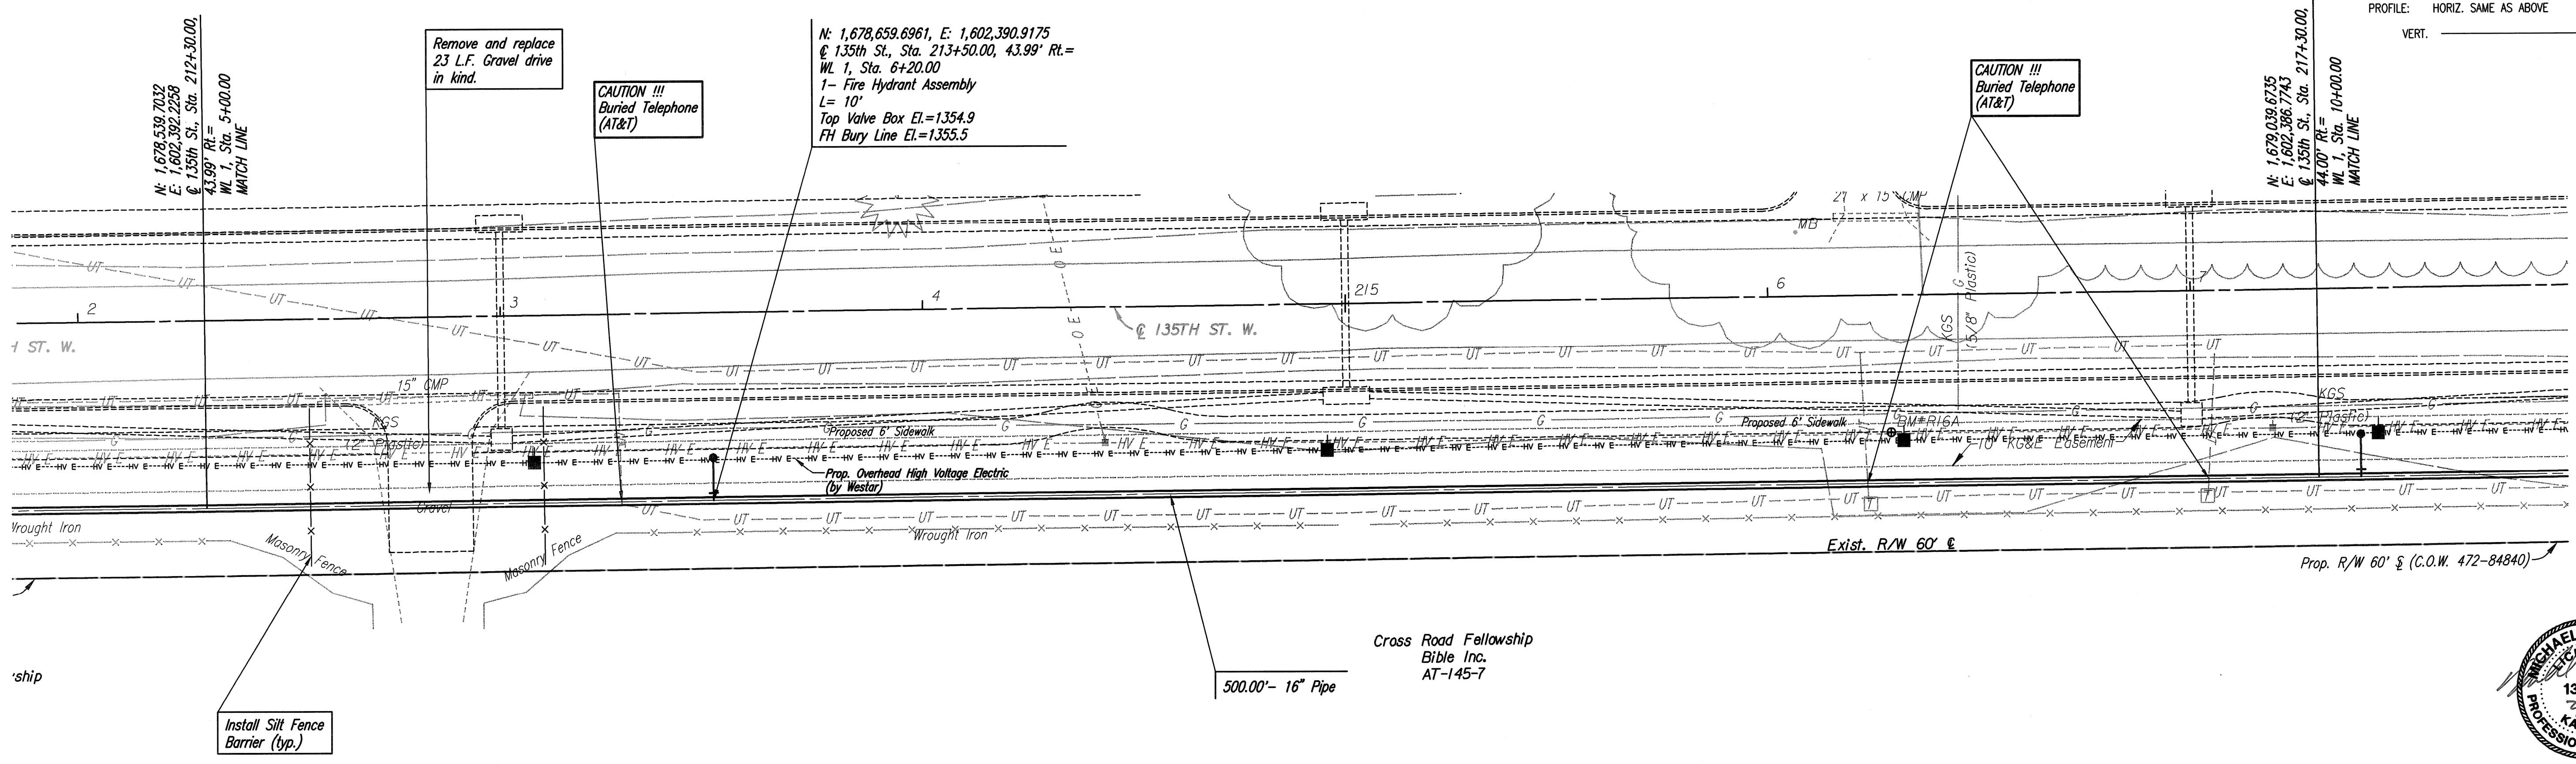



PLAN	CHECKED	CHECKED
BY		
DATE		

PROFILE	CHECKED	CHECKED
BY		
DATE		

Drawn: 02-21-2017 2:54:40 PM by BEI
 Plotted: 02-21-2017 2:55:24 AM by BEI
 C:\2010\10281\001\10281-001-C7 WL P002

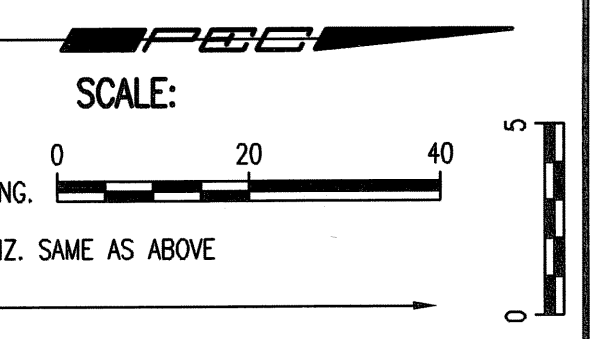


Cross Road Fellowship
 Bible Inc.
 AT-145-7

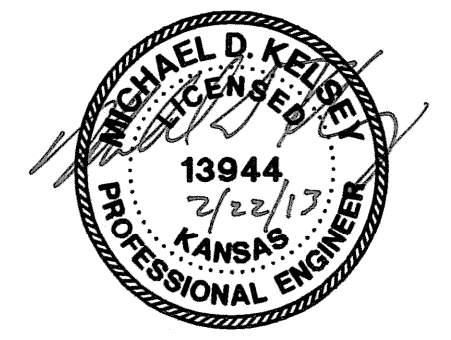

Unless noted otherwise, elevations shown are top of pipe

WATERLINE NO. 1

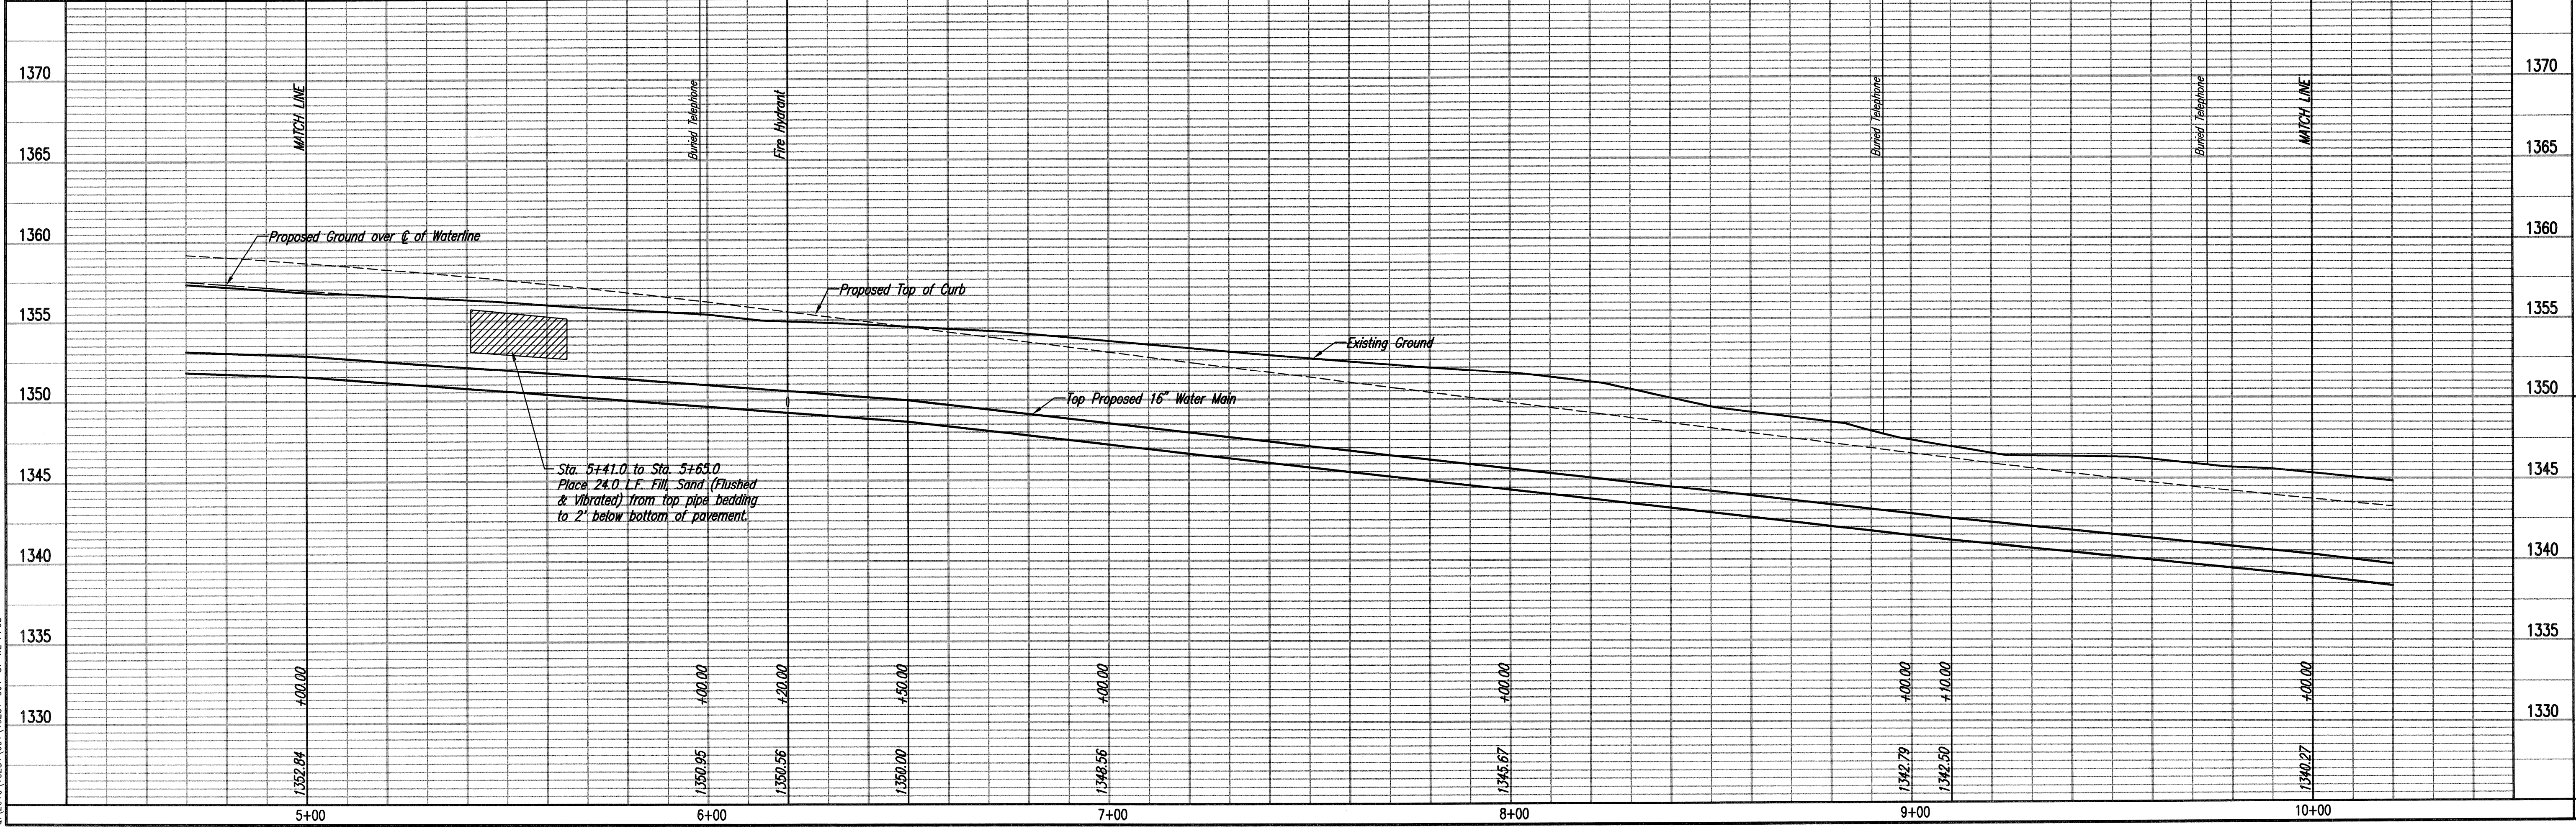

135TH ST. W. - KELLOGG AVENUE (U.S. 54) TO ONEWOOD WATERLINE IMPROVEMENTS

WATERLINE NO. 1

PROFESSIONAL ENGINEERING CONSULTANTS, P.A.
 303 SOUTH TOPEKA WICHITA, KS 67202
 316-262-2891 www.pec.com

Designed By: MDK
 Drawn By: TDS

Job No.: 10281-001-042
 Date: July 2011

GARY JANZEN, P.E. - CITY ENGINEER
 CITY OF WICHITA PROJECT NO. 448-90579

Sheet B7 of 13