


D 3-15

AIRPORT INDUSTRIAL PARK

WICHITA, SEDGWICK COUNTY, KANSAS

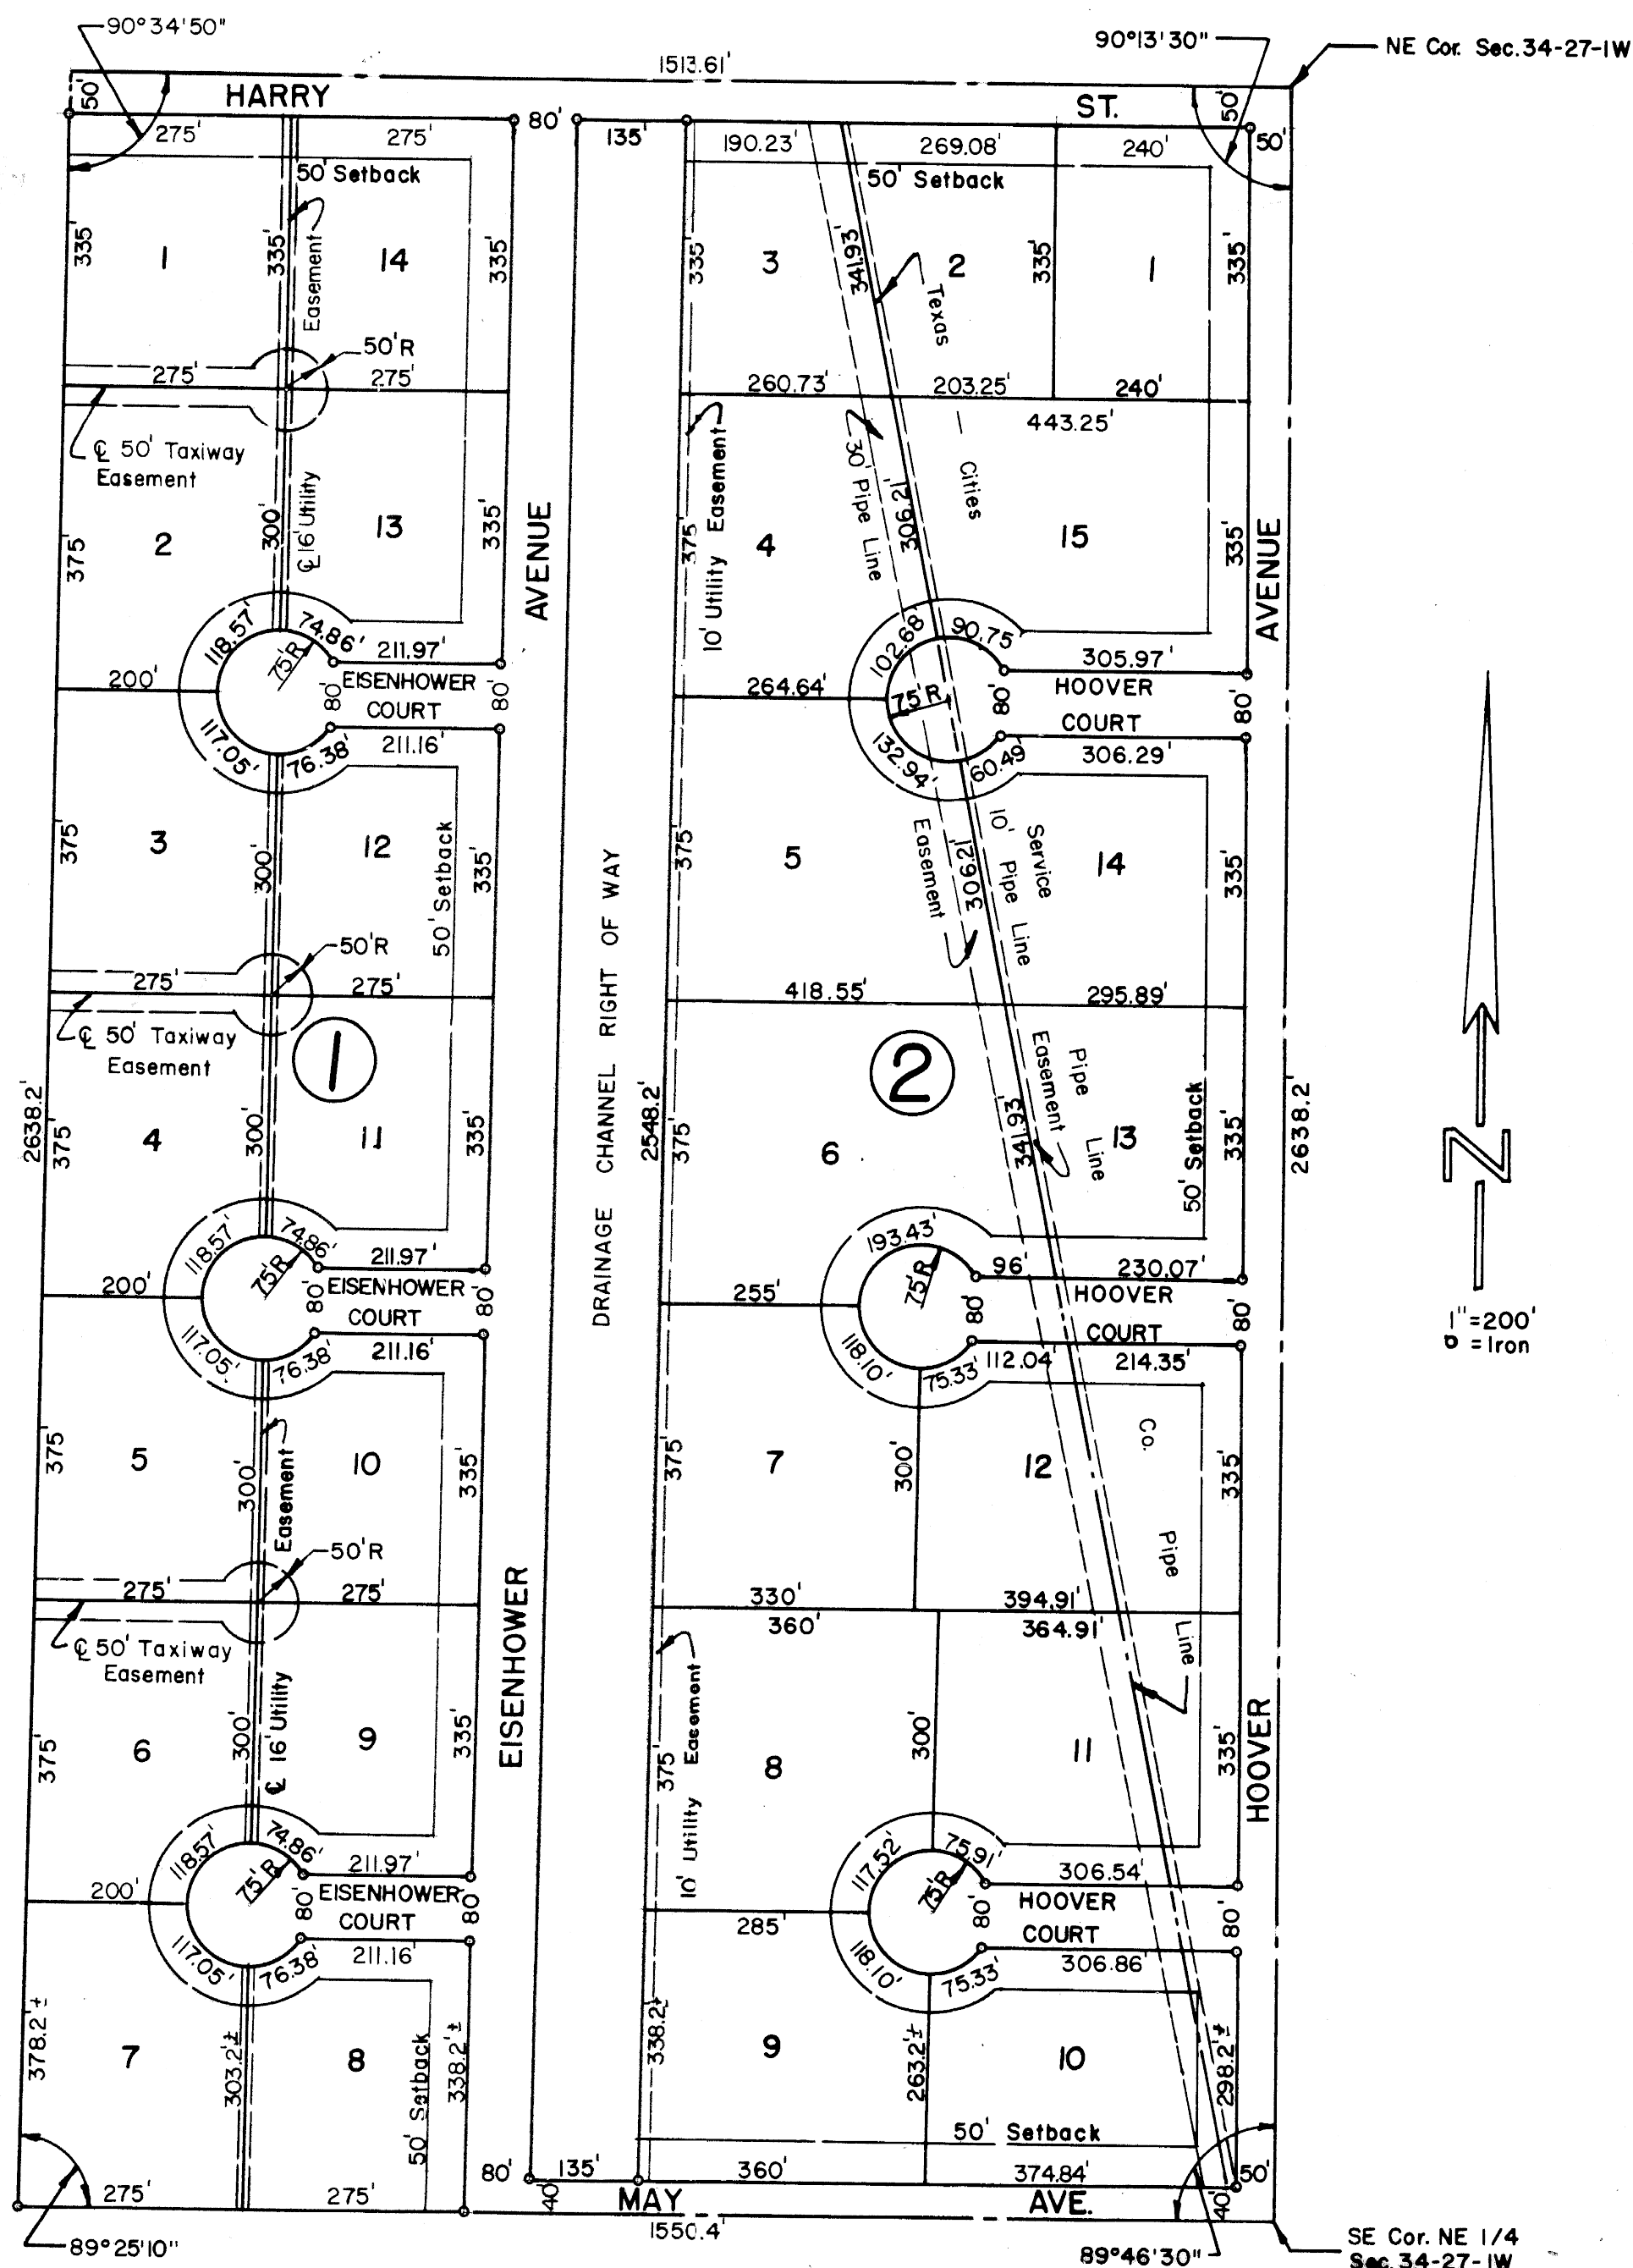

Approved by the Board of City Commissioners this 10th day of November, 1964.

Edward C. Bogart, Mayor
Robert A. Smith, City Clerk

I, Kenneth O. Taylor, Civil Engineer in said county and state, do hereby certify that I have surveyed and platted "AIRPORT INDUSTRIAL PARK", Wichita, Sedgwick County, Kansas:

The east 92 acres of the NE 1/4 of Section 34, T27S, R1W of the 6th P.M., also described as the NE 1/4 of Section 34, T27S, R1W of the 6th P.M., except the west 1122.93 feet thereof.

Know all men by these presents that we, Dale Frey and Betty Frey, husband and wife, have caused the land described in the Civil Engineer's Certificate to be platted into lots, blocks and streets to be known as "AIRPORT INDUSTRIAL PARK", Wichita, Sedgwick County, Kansas. Utility easements are hereby granted as indicated on the plat for the construction and maintenance of all public utilities. The streets are hereby dedicated to and for the use of the public. The drainage channel right of way as indicated on the plat is hereby dedicated to the public for drainage purposes.

Dale Frey Betty Frey
STATE OF KANSAS) SS
COUNTY OF SEDGWICK)

Be it remembered that on this 29th day of October, 1964, before me, a Notary Public in and for said county and state, came Dale Frey and Betty Frey, husband and wife, to me personally known to be the same persons who executed the foregoing instrument of writing and duly acknowledged the execution of same. In testimony whereof, I have hereunto set my hand and affixed my notarial seal the day and year above written.

My Commission expires November 28, 1967.
Know all men by these presents that Haysville State Bank, a corporation, mortgagee of the property described in the Civil Engineer's Certificate does hereby consent to the platting of "AIRPORT INDUSTRIAL PARK", Wichita, Sedgwick County, Kansas.

HAYSVILLE STATE BANK
Wayne Stearns
Executive Vice President and Cashier
ATTN: John W. Thout Jr.
STATE OF KANSAS) SS
COUNTY OF SEDGWICK)

Be it remembered, that on this 2nd day of NOVEMBER, A.D., 1964, before me the undersigned, a Notary Public in and for the county and state aforesaid, came C. Wayne Stearns, Executive Vice President and Cashier of Haysville State Bank, a corporation, to me personally known to be the same person who executed the within instrument as Executive Vice President and Cashier of said corporation, and such person duly acknowledged the execution of the same as Executive Vice President and Cashier, for and on behalf of, and as the act and deed of said corporation.

My Commission expires AUGUST 1, 1968.

This plat of "AIRPORT INDUSTRIAL PARK", Wichita, Sedgwick County, Kansas, has been approved by the Wichita-Sedgwick County Metropolitan Area Planning Commission, Wichita, Kansas, and is hereby transmitted to the Board of Commissioners of the City of Wichita, Kansas, with the recommendation that such plat be approved as proposed.

Dated this 15th day of OCTOBER, 1964.

WICHITA-SEDGWICK COUNTY METROPOLITAN
AREA PLANNING COMMISSION
By John W. Thout Jr., Chairman
C. Bickley Foster, Secretary

Approved by the Board of County Commissioners this 8th day of December, 1964.
Robert Stearns, Chairman
Alfred Schuchman, Commissioner
Wm. F. Reed, Commissioner

H.O. Williams
County Clerk

Entered on transfer record this 16 day of December, 1964.
H.O. Williams, County Clerk

STATE OF KANSAS) SS
COUNTY OF SEDGWICK)

This is to certify that this instrument was filed for record in the Register of Deeds Office on the 18 day of December, 1964, at 4:56 o'clock, P.M. and is duly recorded.

Rufus E. Neering
Register of Deeds
Beard Gilbert
Deputy

3-15
Plat Comms. 1551 P 313
Release of " " F 28 pg 1080 Restrictive Covenant F 251 pg 223

D 3-15