
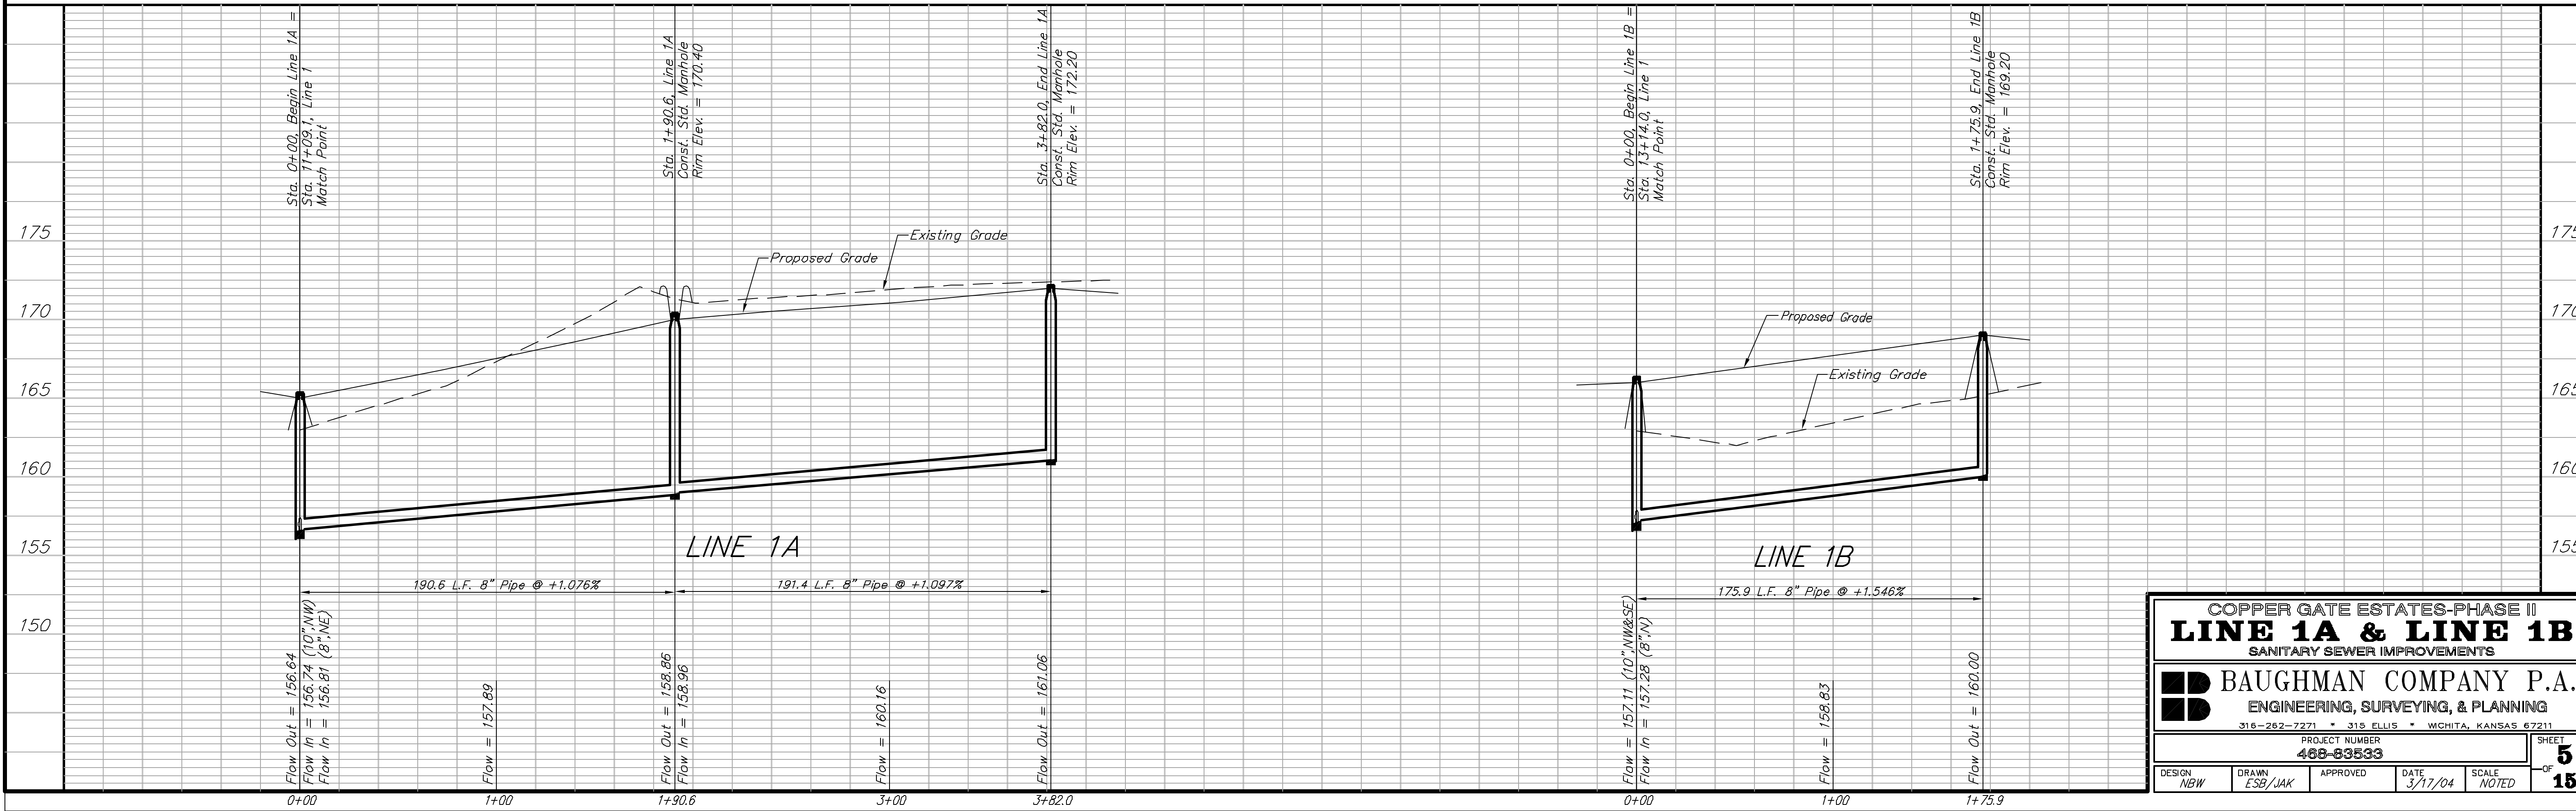
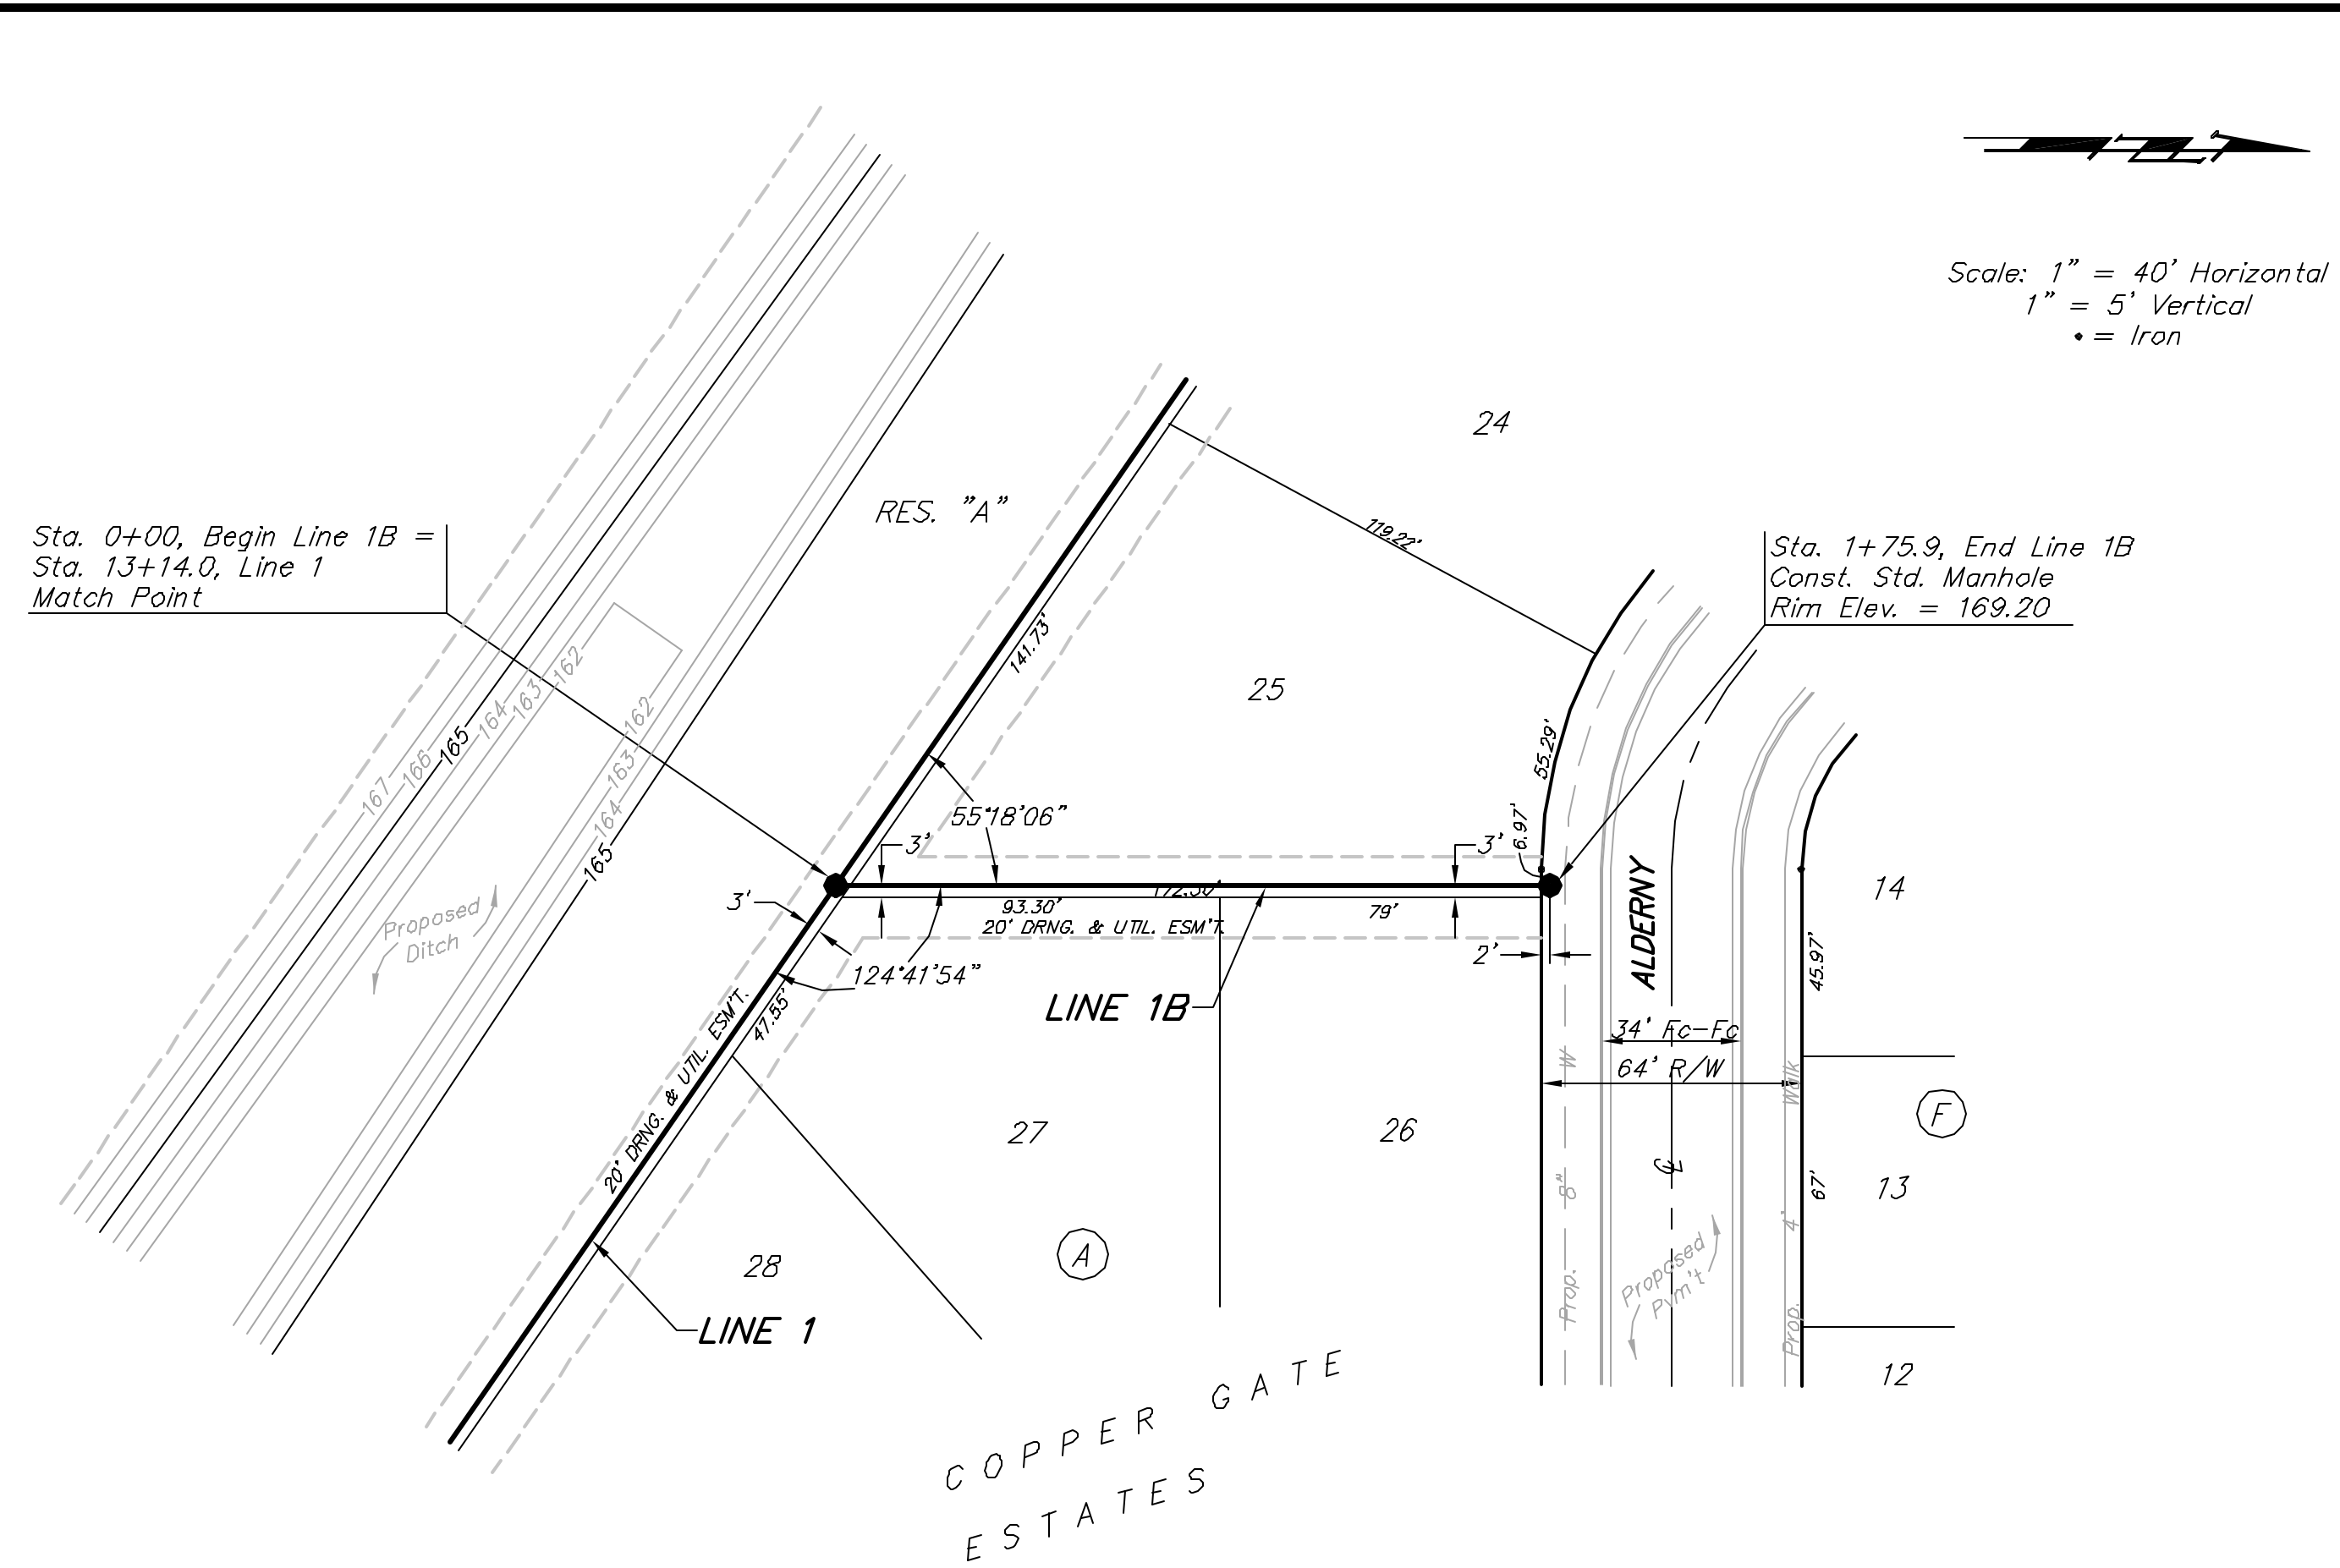


BENCHMARK:
 City of Wichita benchmark at the SE corner of intersection of 135th Street West and 13th Street North.
 Elev. = 167.83 (City Datum)

Brass Benchmark Disc Adjacent to Fire Hydrant at E. End of E. Curb Return of Ponderosa & Ponderosa Ct.
 Elev. = 170.96 (City Datum)

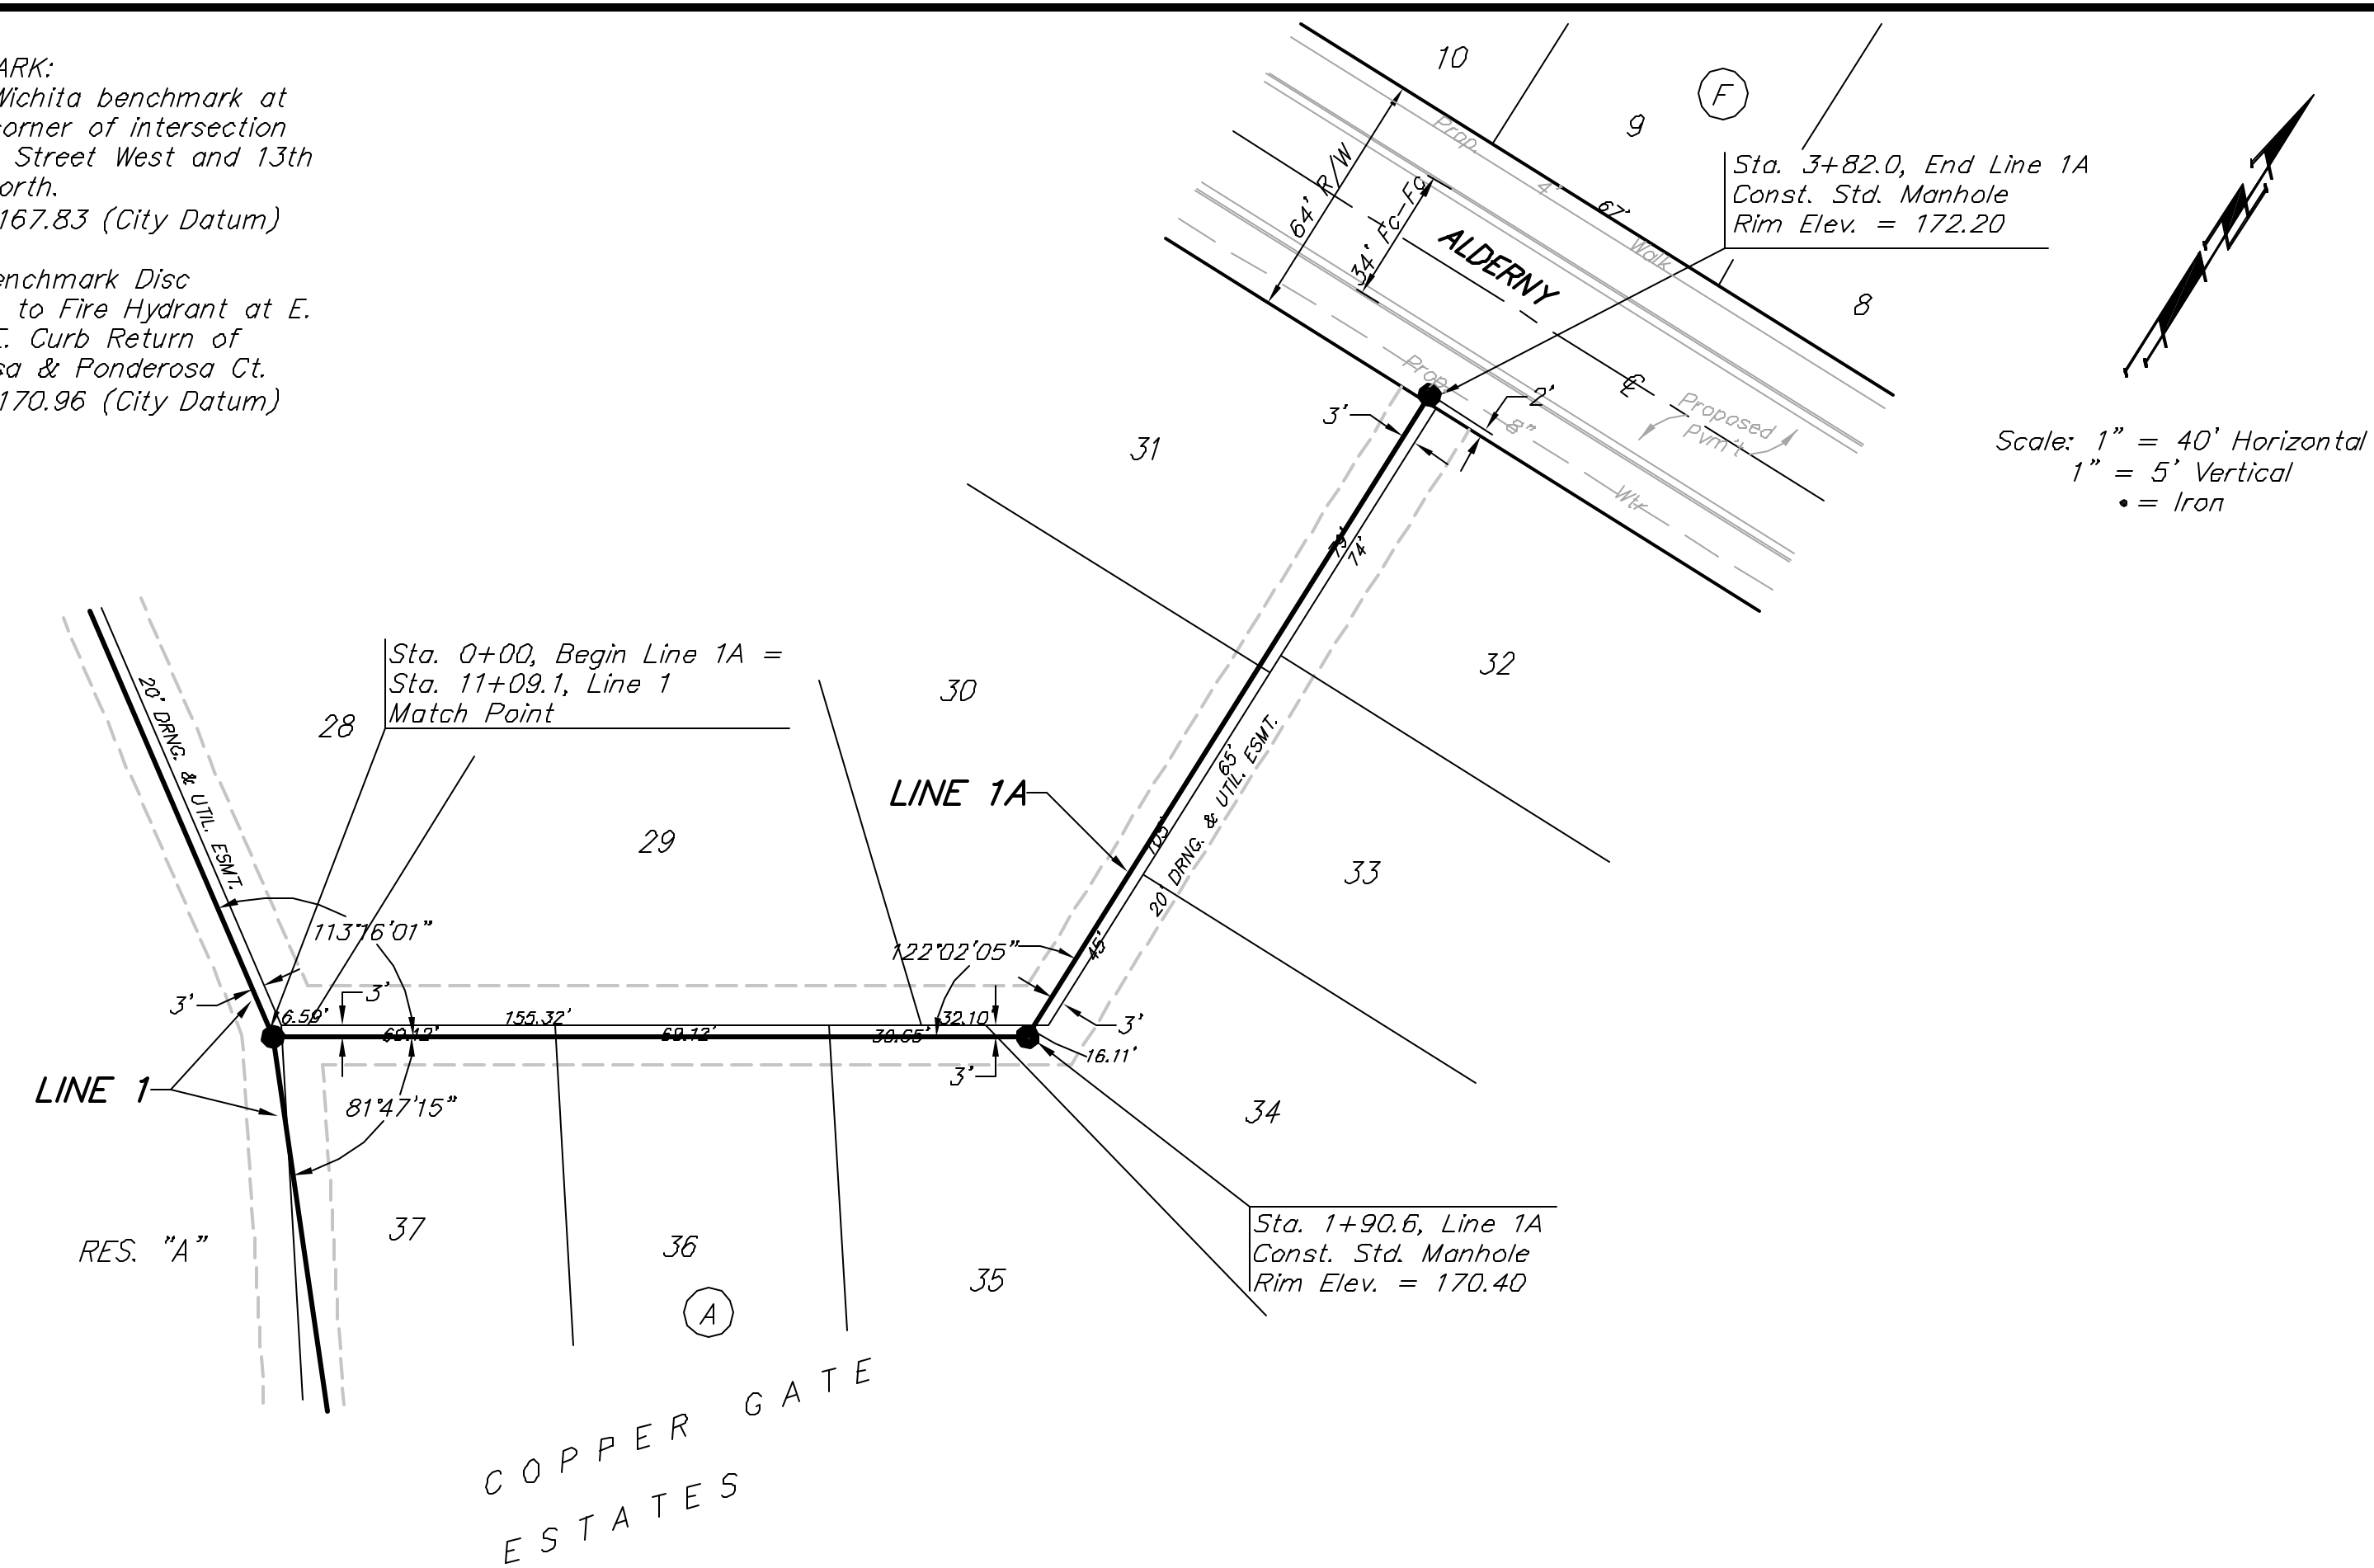

COPPER GATE ESTATES-PHASE II
LINE 1A & LINE 1B
 SANITARY SEWER IMPROVEMENTS

BAUGHMAN COMPANY P.A.
 ENGINEERING, SURVEYING, & PLANNING
 316-282-7271 • 318 ELLIS • WICHITA, KANSAS 67211

PROJECT NUMBER: **468-89593**

DESIGN: NBW	DRAWN: ESB/JAK	APPROVED:	DATE: 3/17/04	SCALE: NOTED
-------------	----------------	-----------	---------------	--------------

SHEET **5** OF **15**