
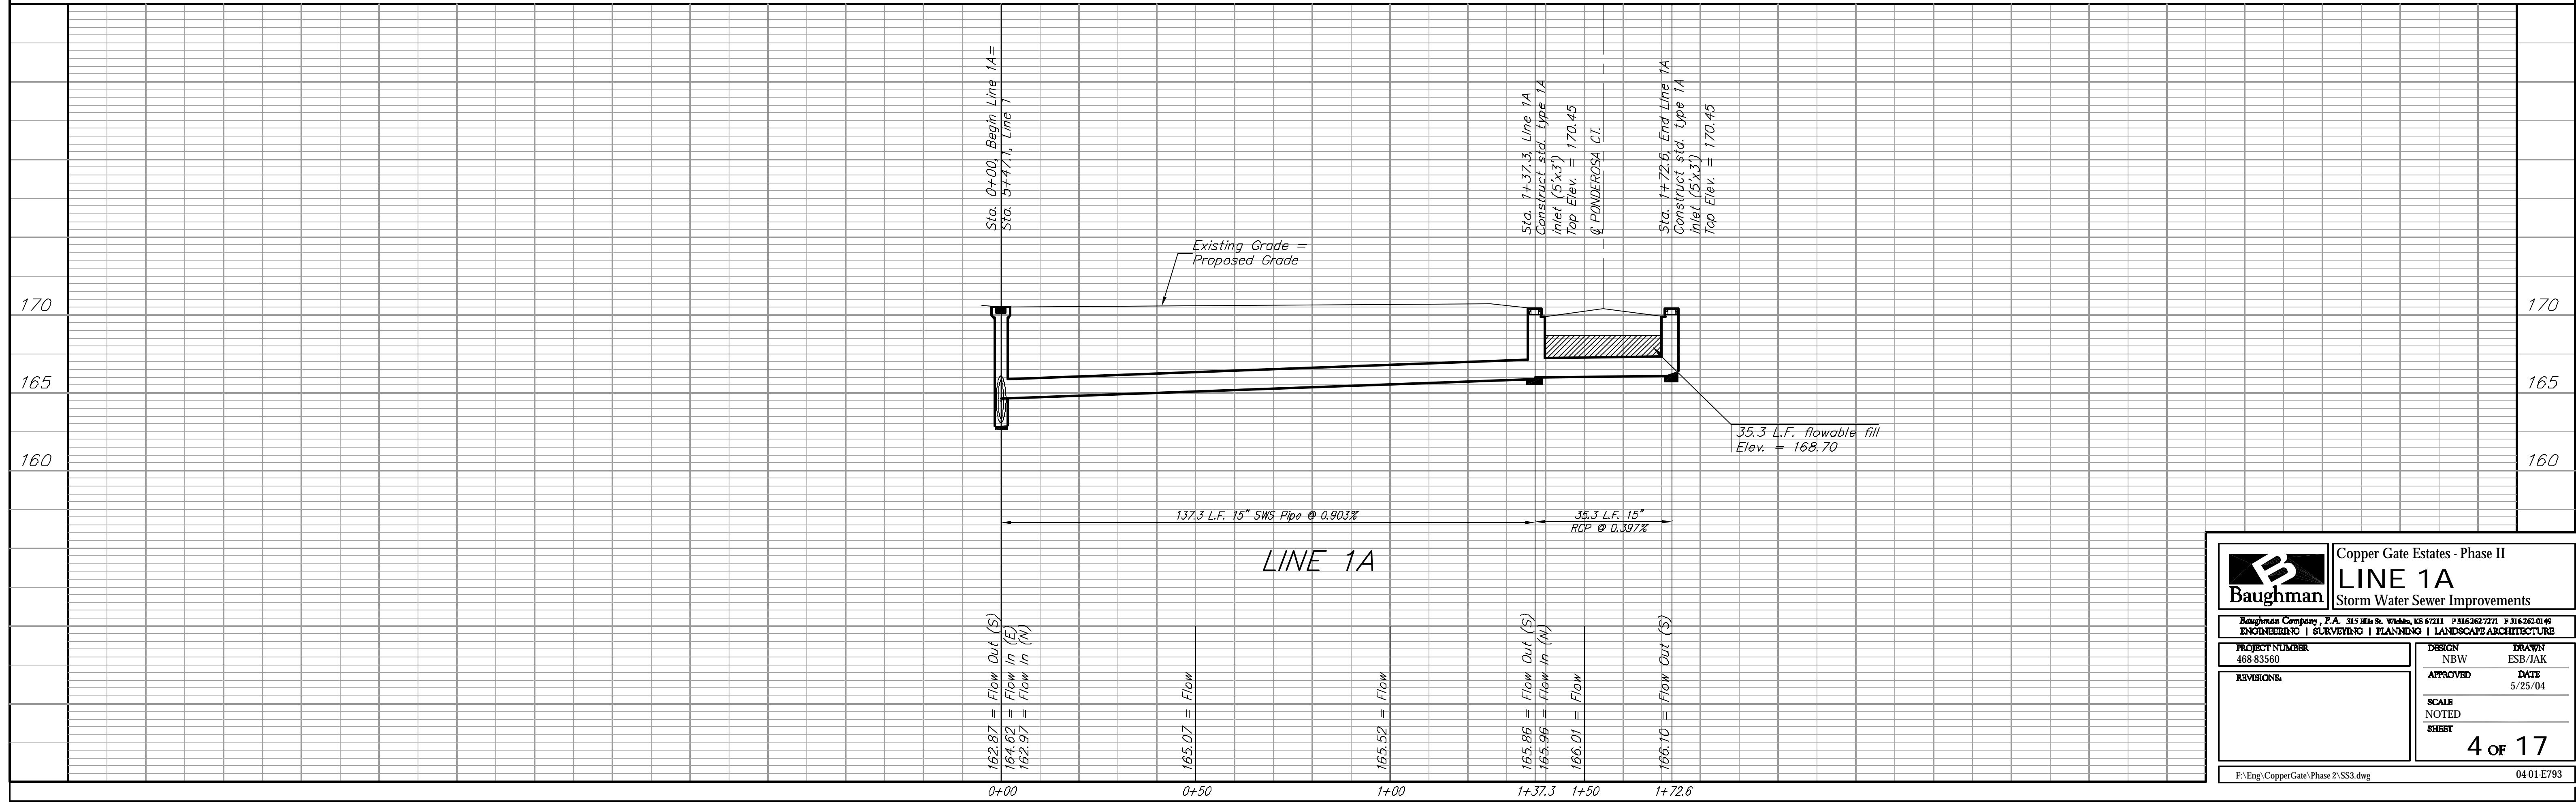


BENCHMARK:  
City of Wichita benchmark at  
the SE corner of intersection  
of 135th Street West and 13th  
Street North.  
Elev. = 167.83 (City Datum)

Brass Benchmark Disc  
Adjacent to Fire Hydrant at E.  
End of E. Curb Return of  
Ponderosa & Ponderosa Ct.  
Elev. = 170.96 (City Datum)

Scale: 1" = 20' Horizontal  
1" = 5' Vertical  
• = Iron

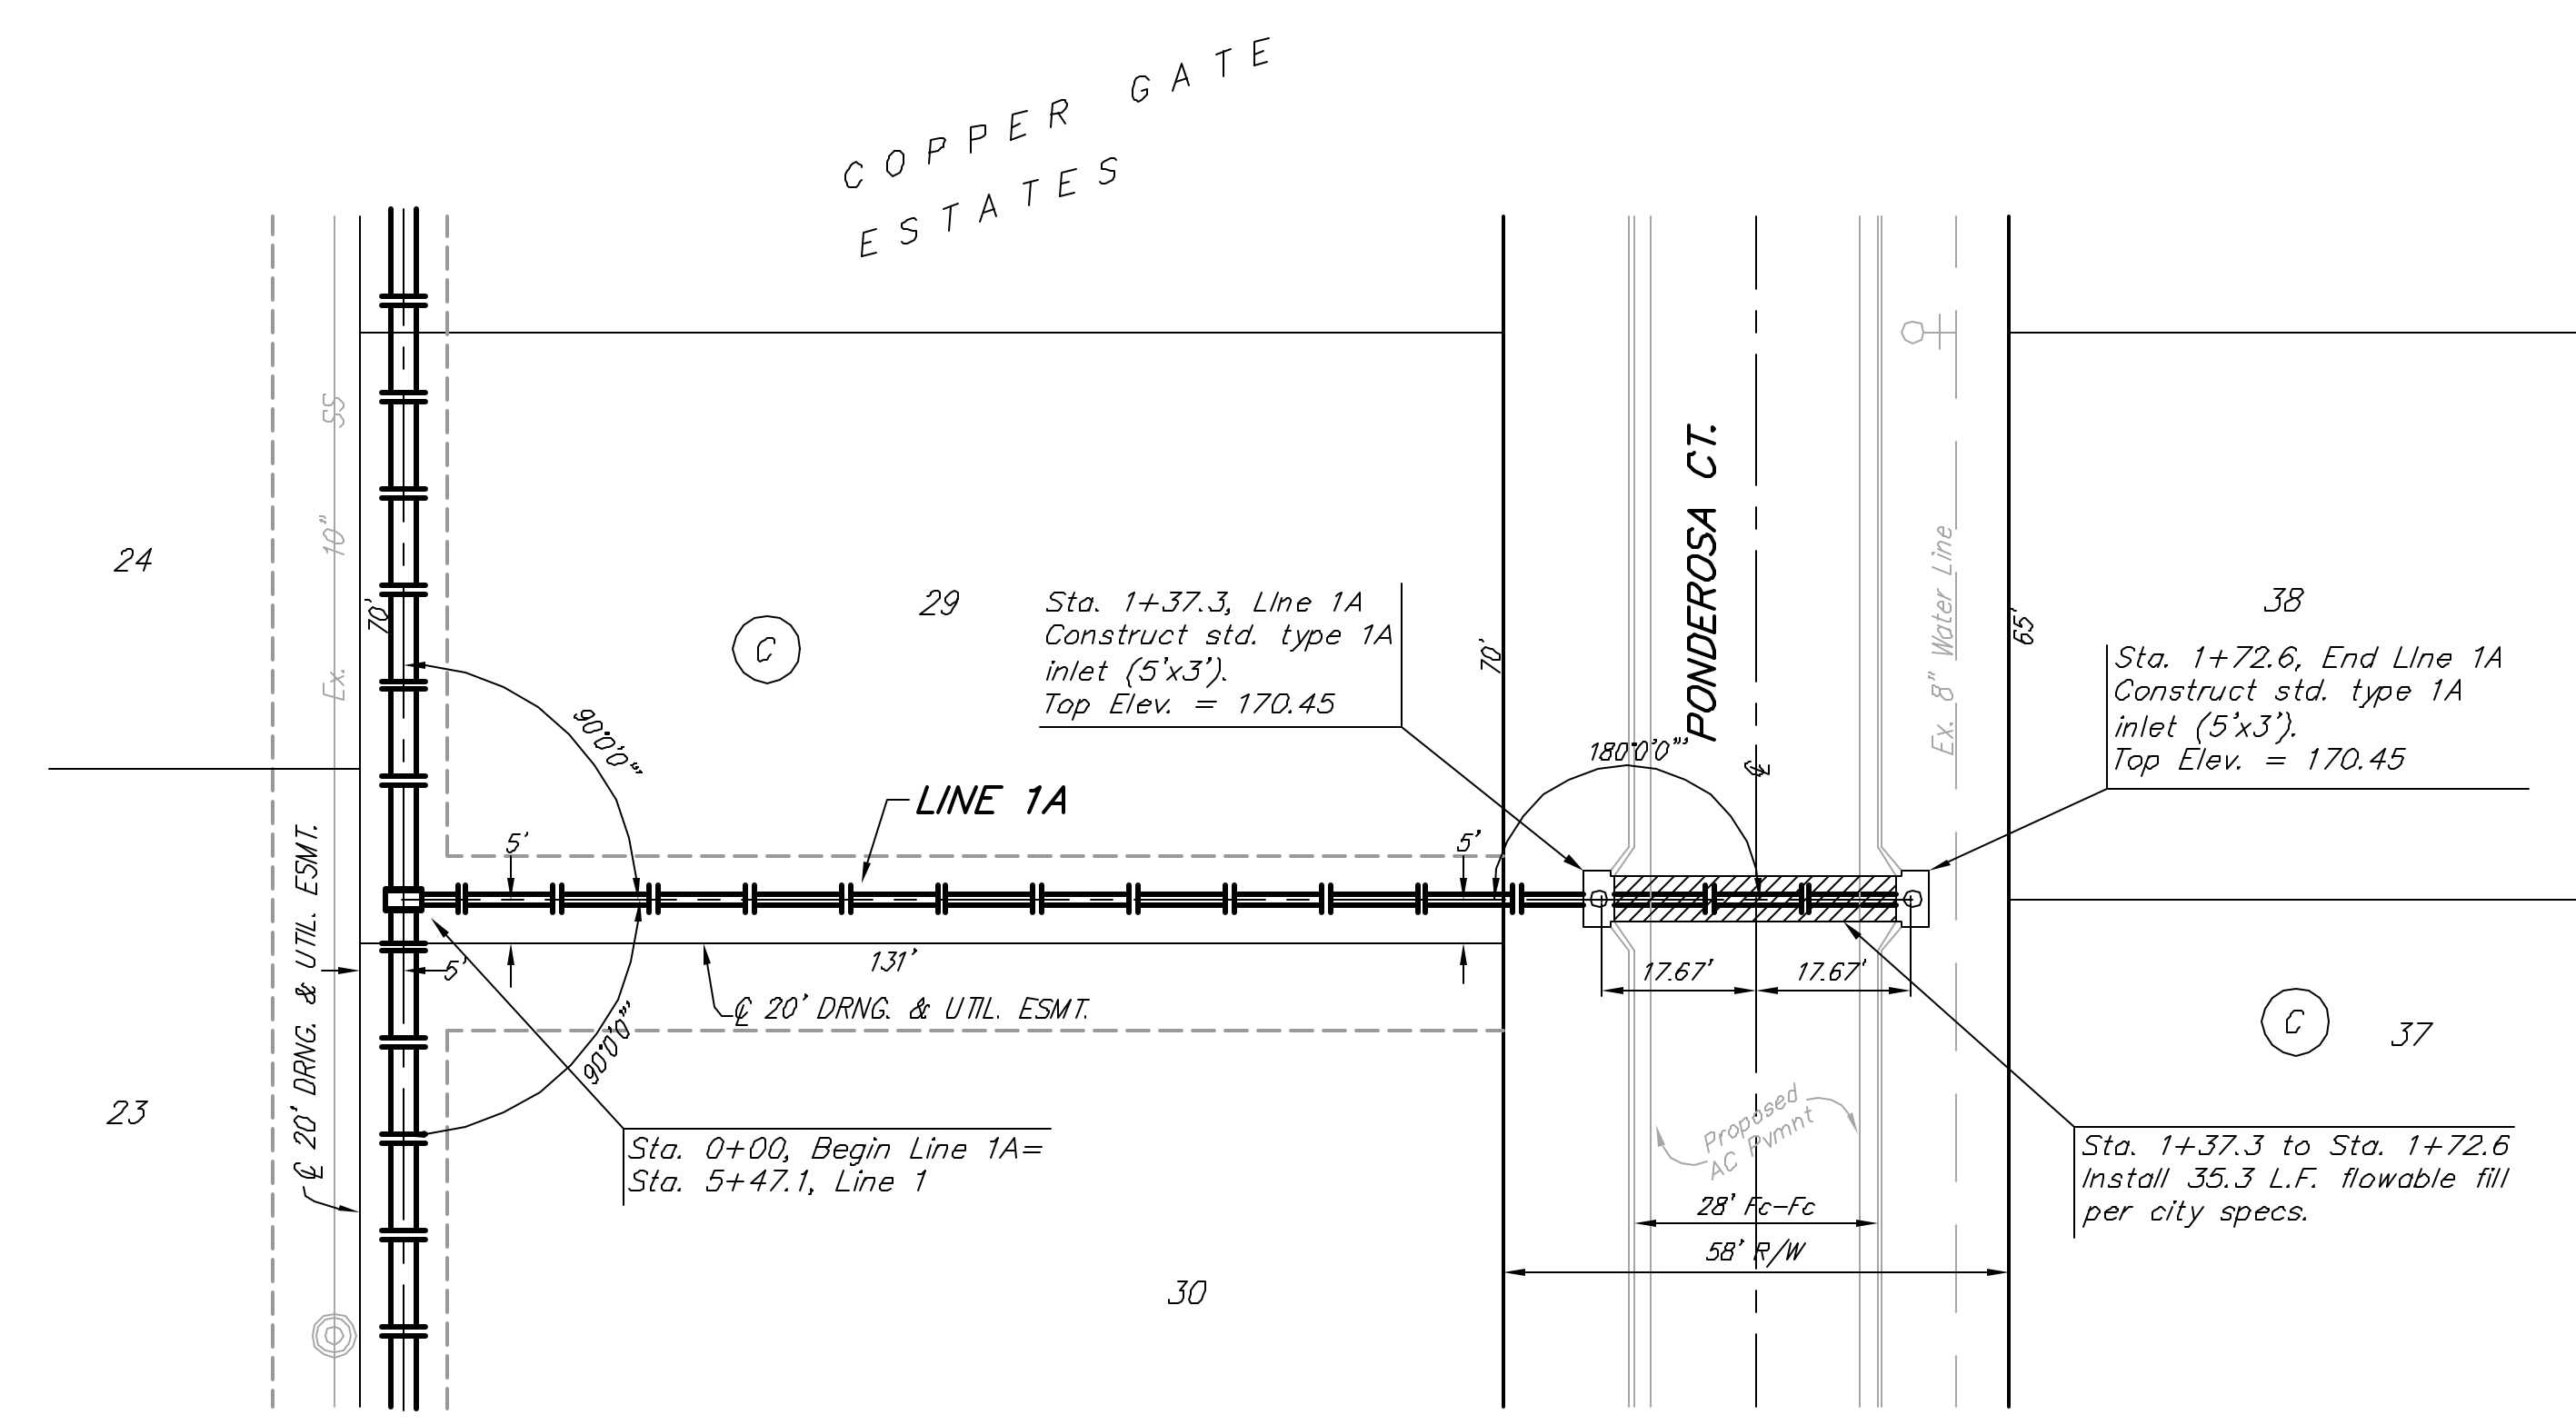

		Copper Gate Estates - Phase II	
		LINE 1A Storm Water Sewer Improvements	
<small>Baughman Company, P.A. 315 8th St. Wichita, KS 67211 P 316 263 7271 F 316 262 0149 ENGINEERING   SURVEYING   PLANNING   LANDSCAPE ARCHITECTURE</small>			
PROJECT NUMBER 468-83560	DESIGN NBW	DRAWN ESB/JAK	DATE 5/23/04
REVISIONS	APPROVED	SCALE NOTED	SHEET 4 of 17
<small>P:\Eng\CopperGate\Phase 2\SSS.dwg</small>			<small>04-01-E793</small>