
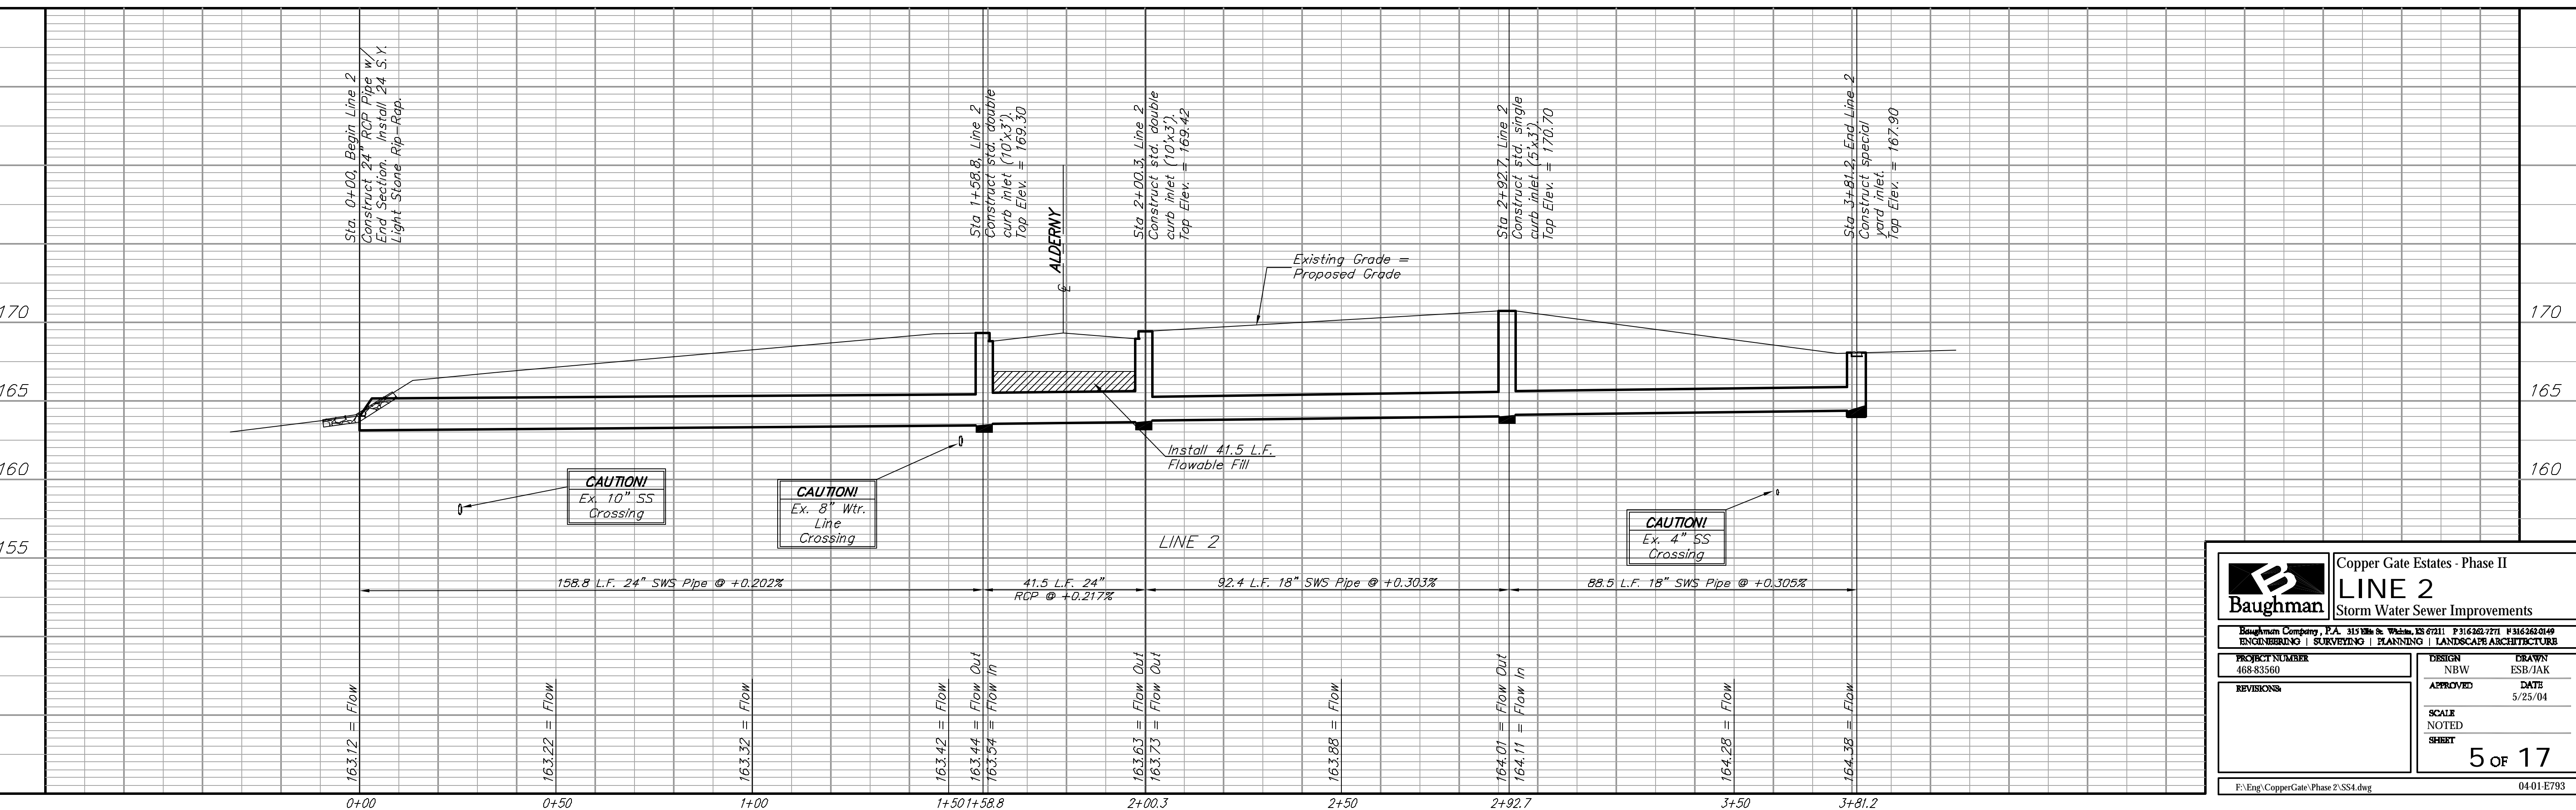


BENCHMARK:
 City of Wichita benchmark at the SE corner of intersection of 135th Street West and 13th Street North.
 Elev. = 167.83 (City Datum)

Brass Benchmark Disc
 Adjacent to Fire Hydrant at E. End of E. Curb Return of Ponderosa & Ponderosa Ct.
 Elev. = 170.96 (City Datum)

Scale: 1" = 20' Horizontal
 1" = 5' Vertical
 • = Iron

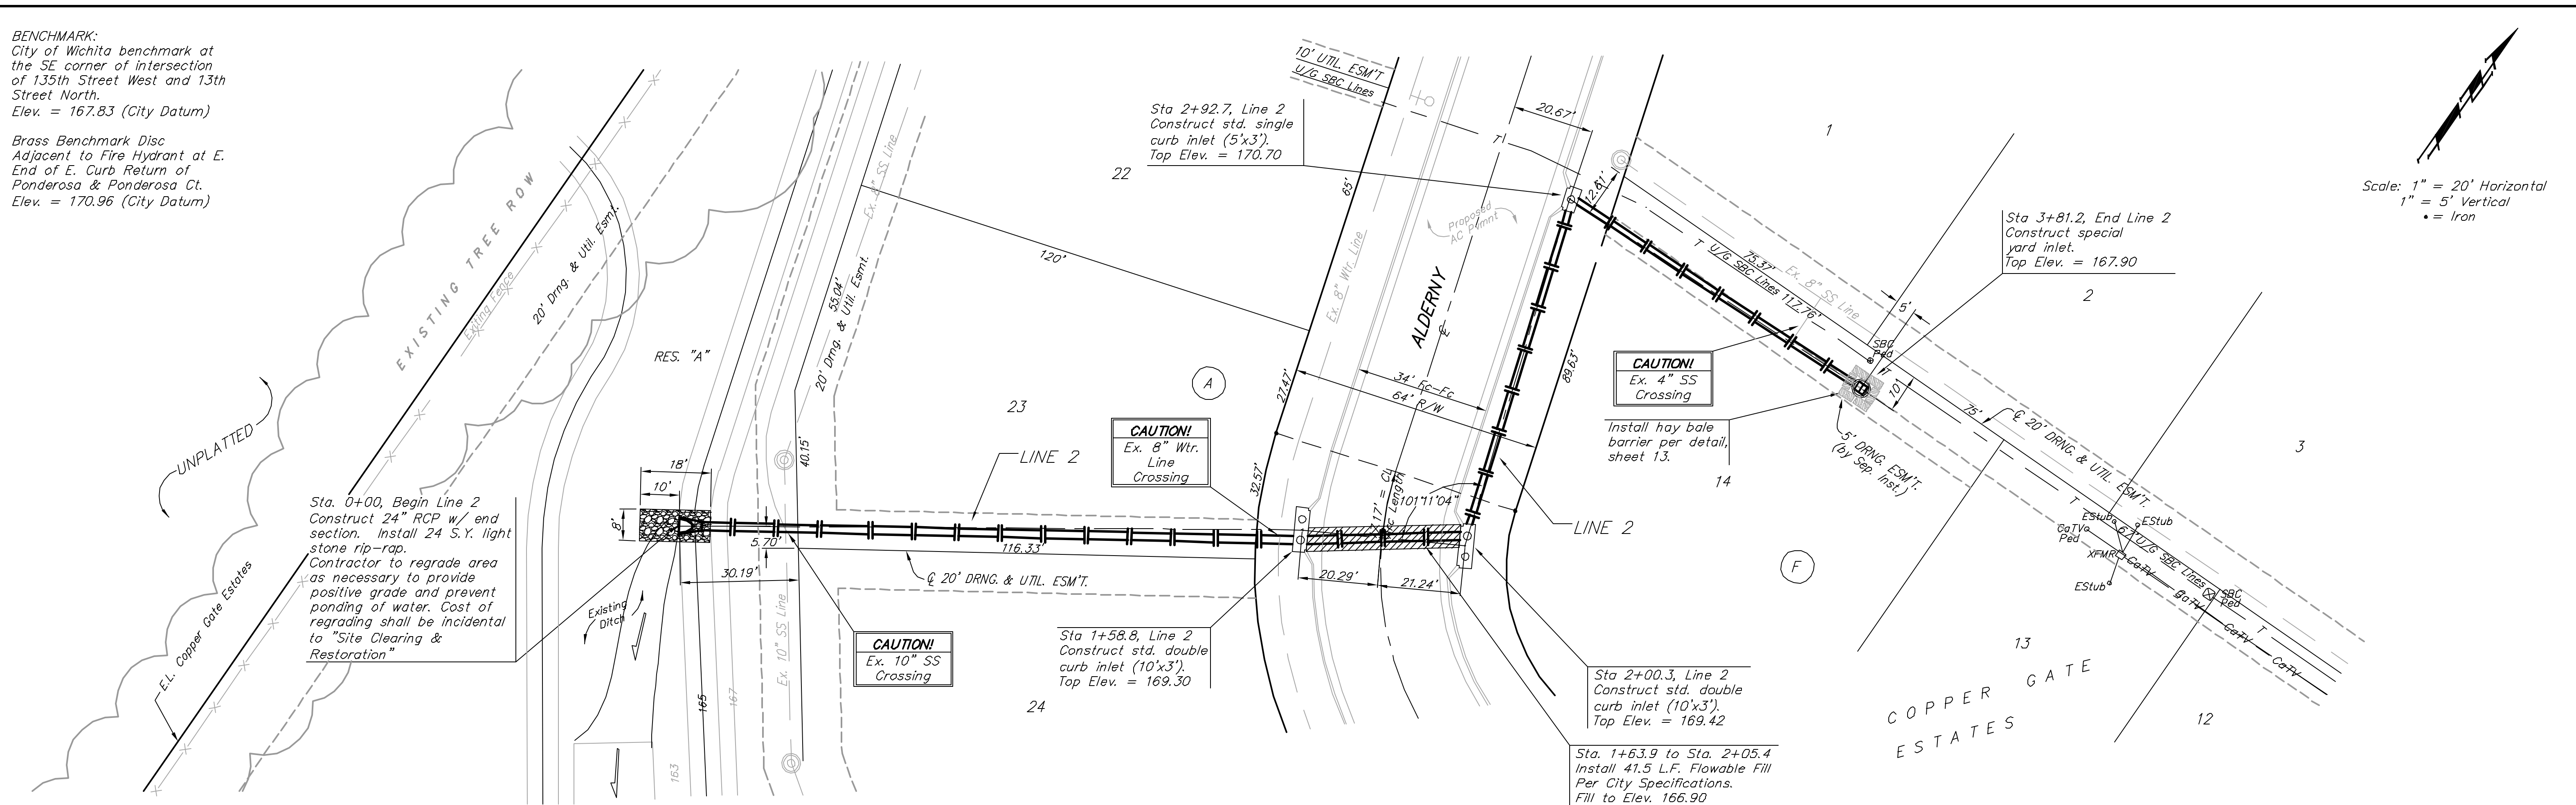

		Copper Gate Estates - Phase II	
		LINE 2 Storm Water Sewer Improvements	
<small>Baughman Company, P.A. 315 1/2th St. Wichita, KS 67211 P 316.262.7271 F 316.262.6149 ENGINEERING SURVEYING PLANNING LANDSCAPE ARCHITECTURE</small>			
PROJECT NUMBER 468-83560	DESIGN NBW	DRAWN ESB/JAK	DATE 5/25/04
REVISIONS	APPROVED	SCALE NOTED	SHEET 5 OF 17
<small>F:\Eng\CopperGate\Phase 2\SS4.dwg</small>			<small>04-01-ET93</small>