
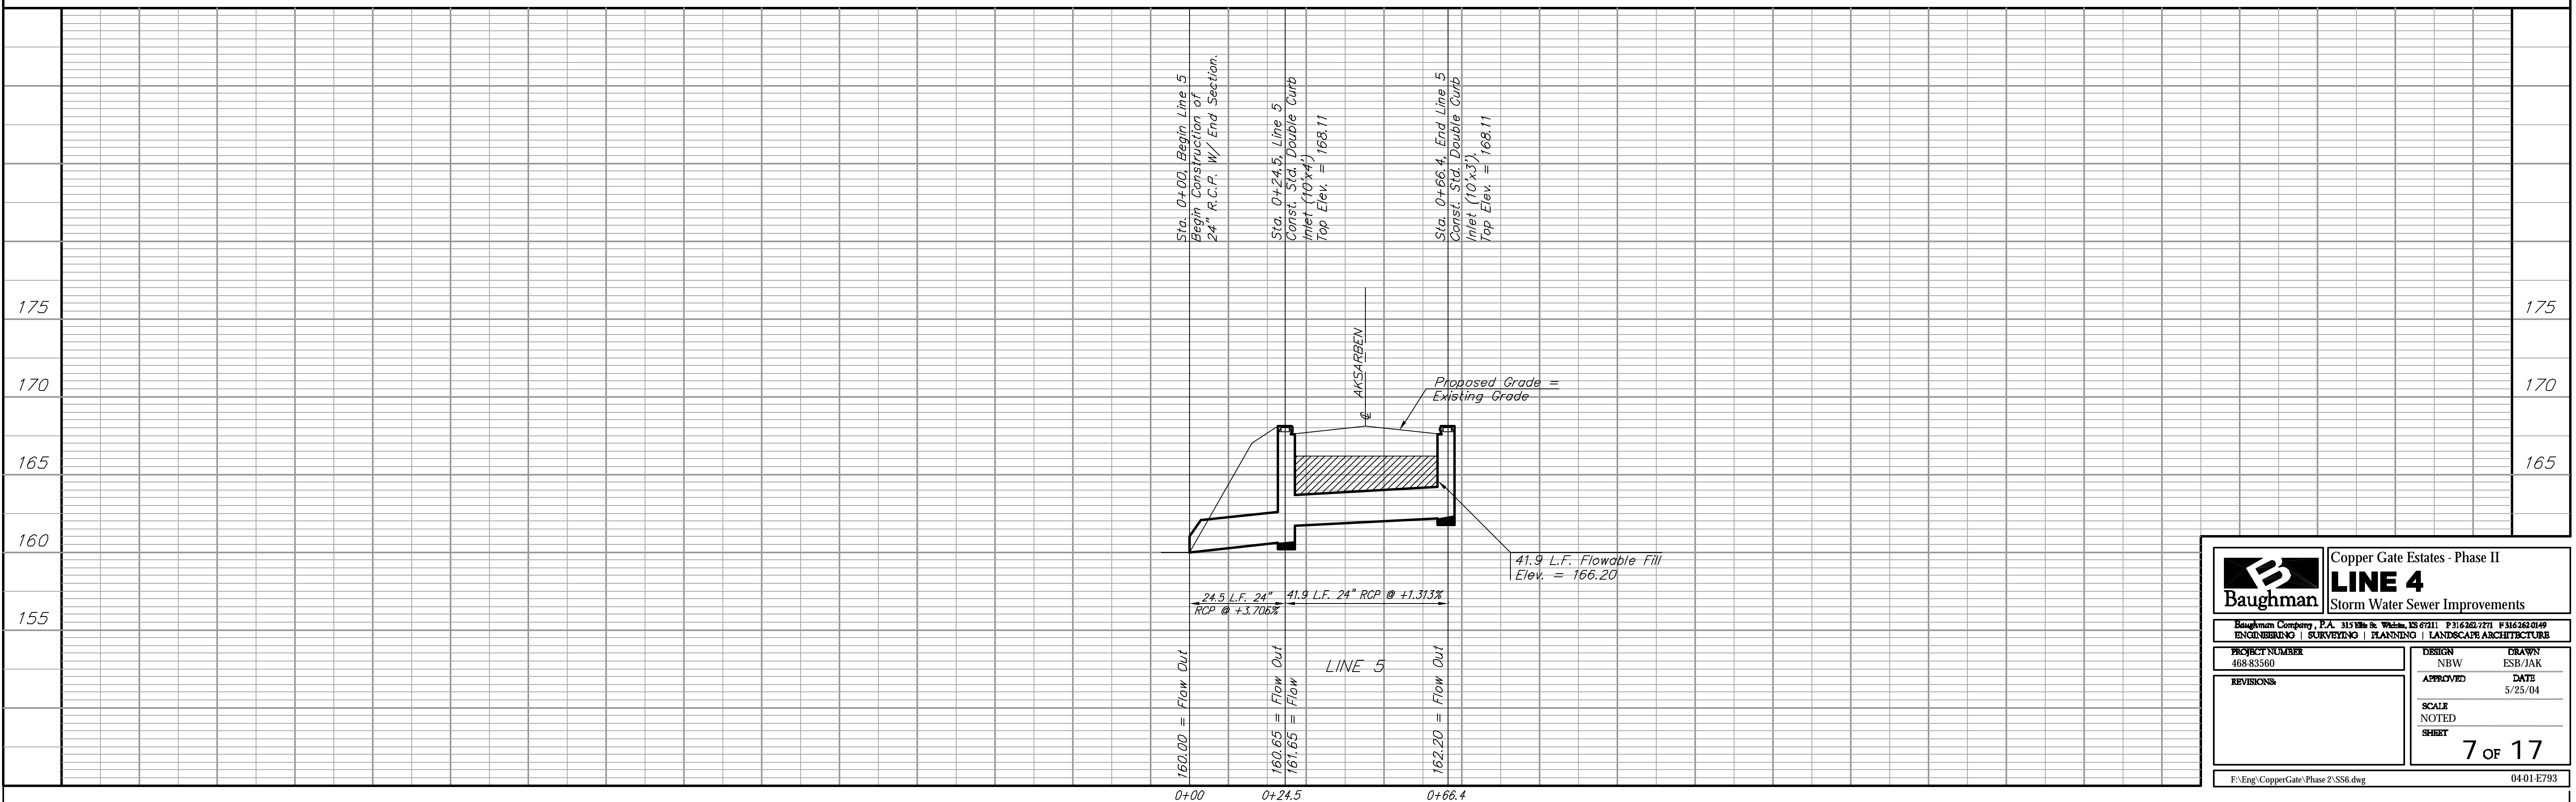


BENCHMARK:  
 City of Wichita benchmark at  
 the SE corner of intersection  
 of 135th Street West and 13th  
 Street North.  
 Elev. = 167.83 (City Datum)

Brass Benchmark Disc  
 Adjacent to Fire Hydrant at E.  
 End of E. Curb Return of  
 Ponderosa & Ponderosa Ct.  
 Elev. = 170.96 (City Datum)

Scale: 1" = 20' Horizontal  
 1" = 5' Vertical  
 • = Iron

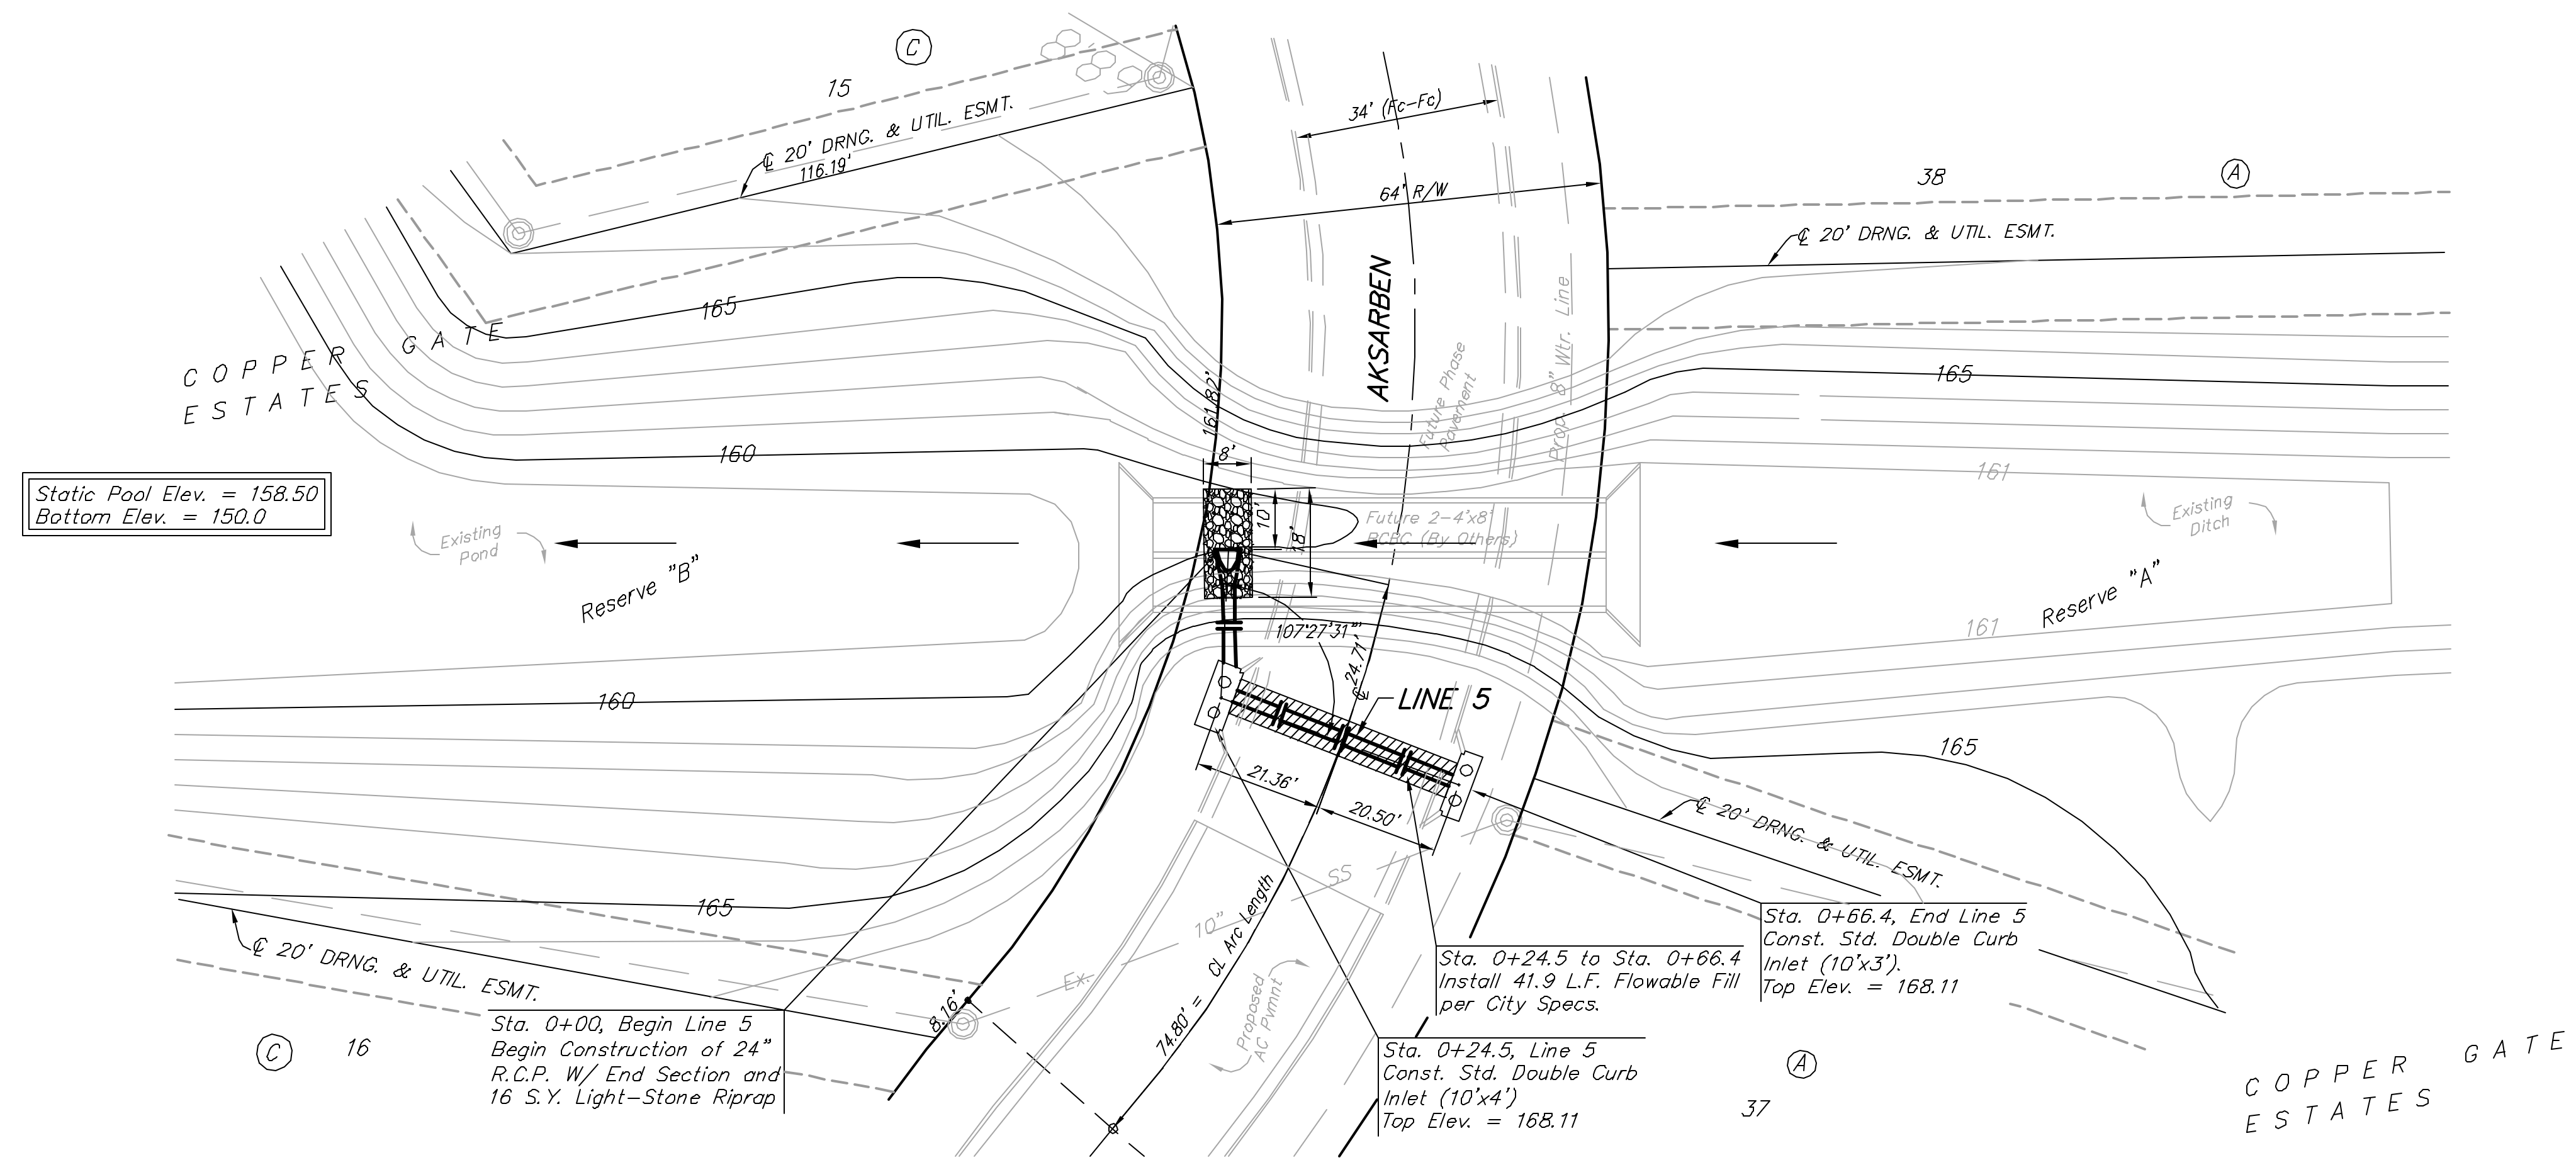

		Copper Gate Estates - Phase II	
		<b>LINE 4</b>	
Storm Water Sewer Improvements		ENGINEERING   SURVEYING   PLANNING   LANDSCAPE ARCHITECTURE	
PROJECT NUMBER 468-83500	DESIGN NBW	DRAWN ESB/JAK	DATE 5/25/04
REVISIONS	APPROVED	SCALE NOTED	
		<b>7 OF 17</b>	
F:\Eng\CopperGate\Phase 2\SS6.dwg		04-01-E793	