
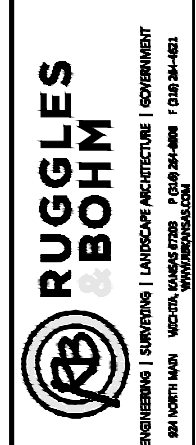
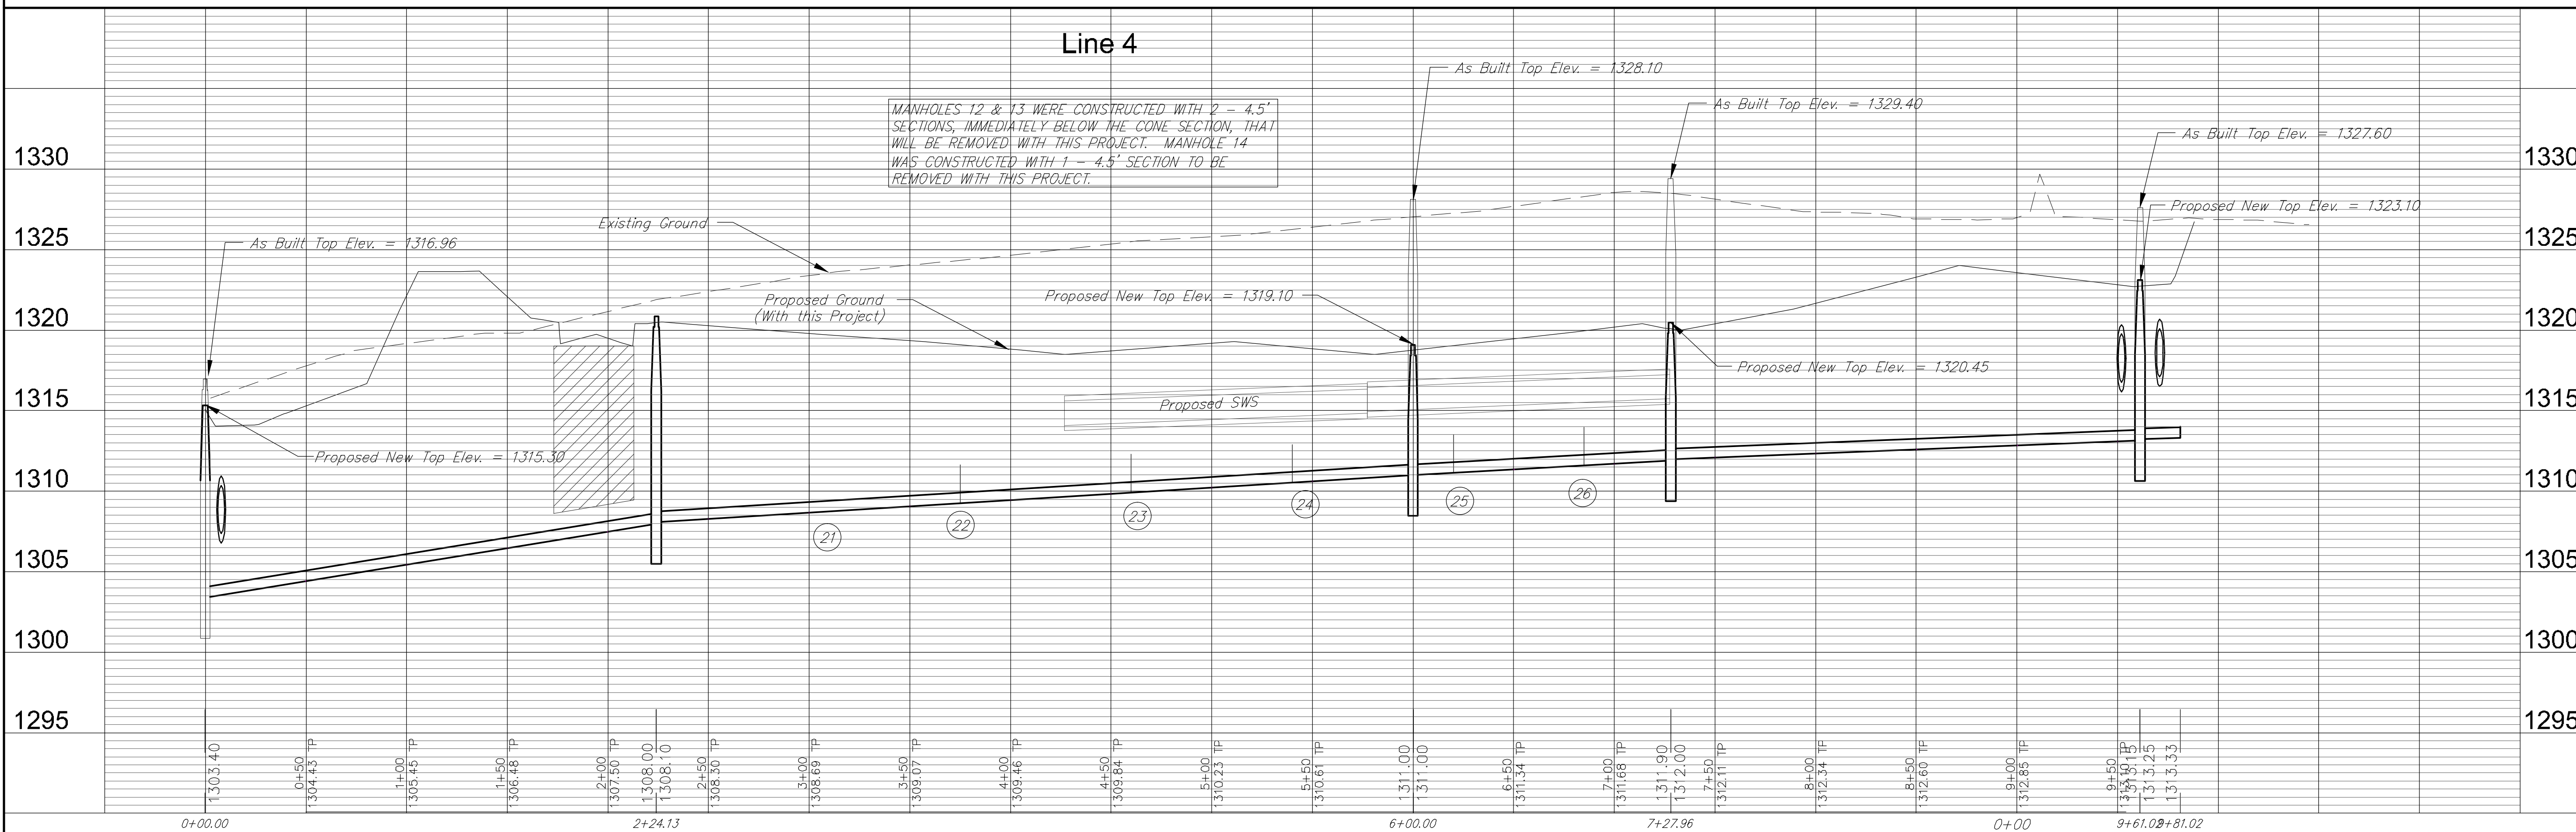
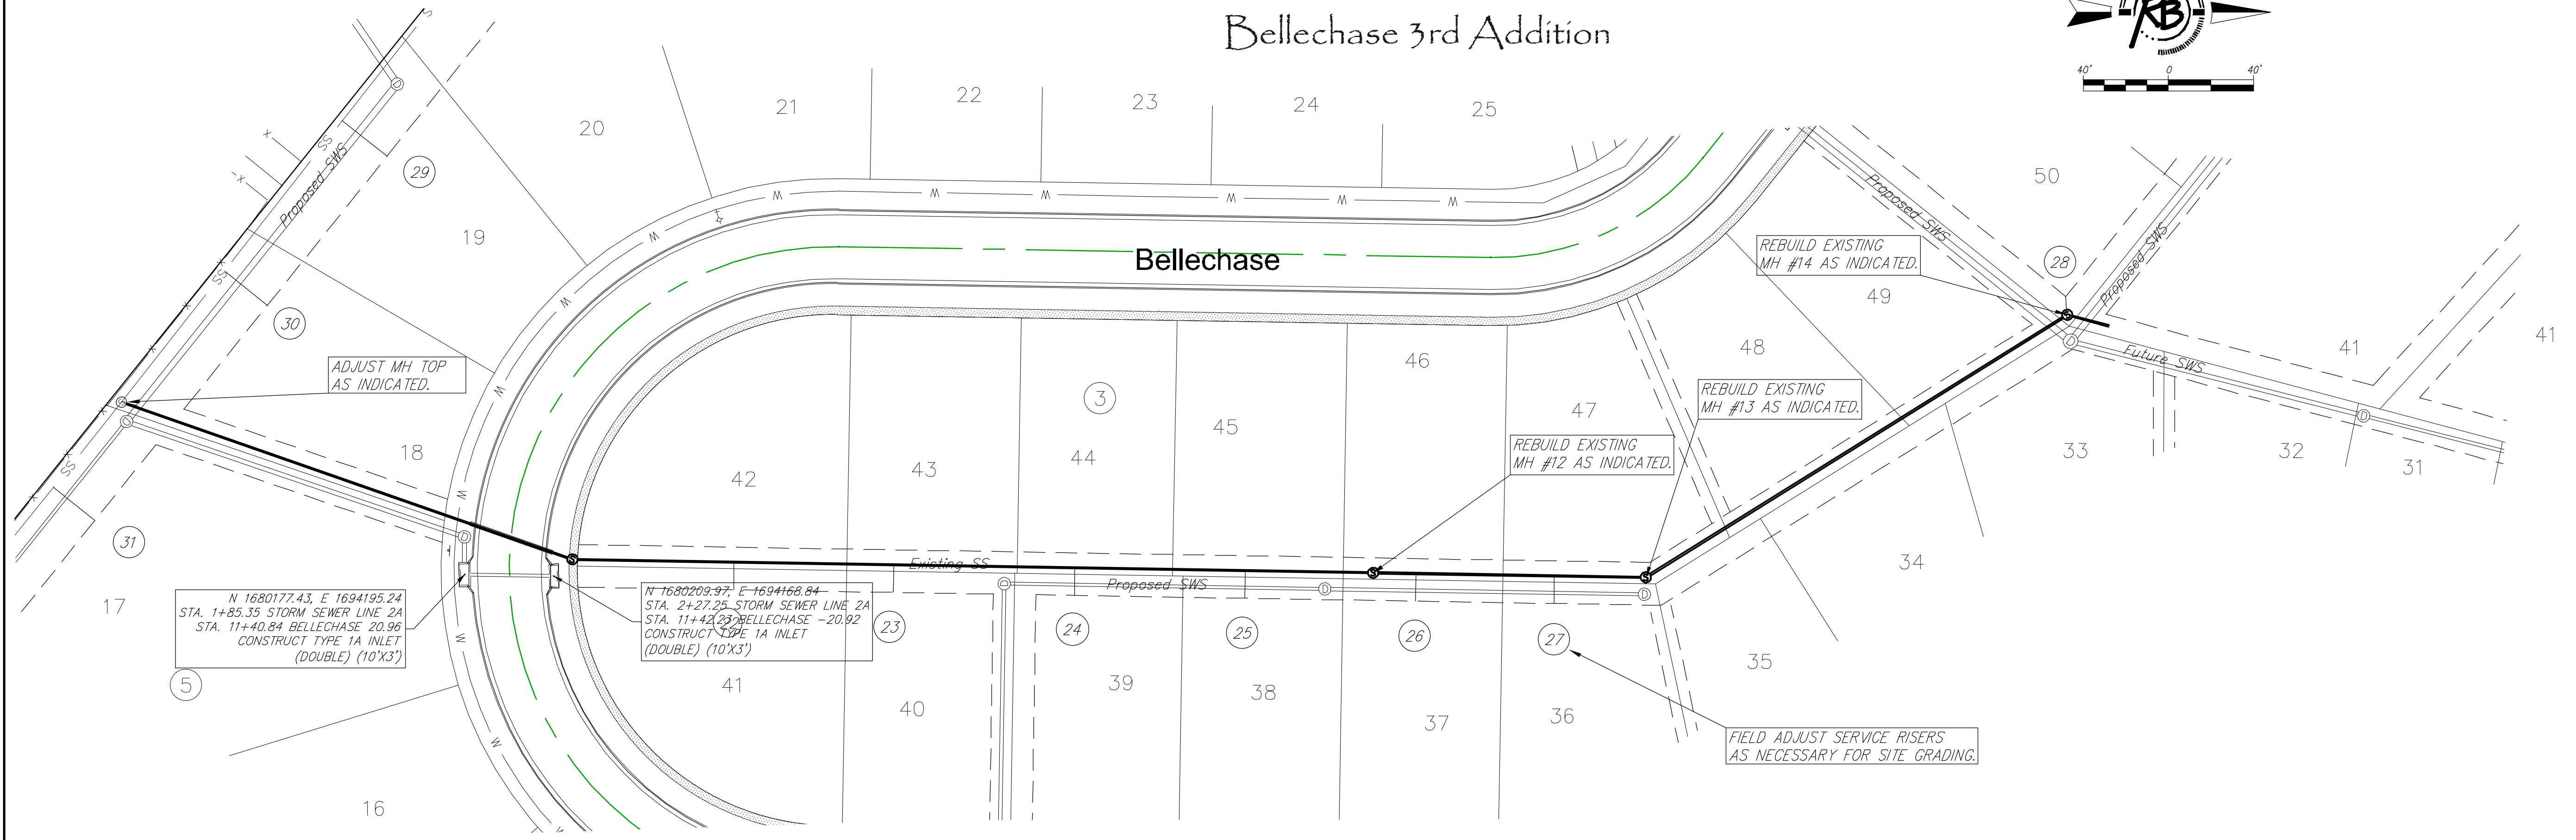


Bellechase 3rd Addition

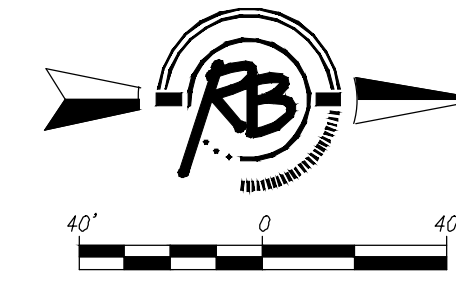

REVISION	DATE	BY	CHKD
DESIGN	DATE		
EJG	June 25, 2013		
PROJECT NUMBER	PROJECT NAME	DRAWING FILE	
472-85078	Bellechase 3rd Addition	Enga Base [SS Top Adj].	
SS Manhole Top Adjustments			
WICHITA, KANSAS			
REVISION	DATE	BY	CHKD
SHEET			
16			
45			