

MINIMUM BUILDING PAD ELEVATION FOR LOWEST OPENING INTO STRUCTURES		
BLOCK	LOT NO.	ELEVATION (NAVD88)
5	1, 2, 3, 4, 5, 6, 7, 8, 9, 10, 11	1319.0
5	12, 13, 14, 15, 16, 17, 18, 19, 20	1317.0
5	21, 22, 23, 24, 25, 26, 27	1318.3


LEGEND

- GF = ELEVATION OF GARAGE FLOOR
- TF = TOP OF FOUNDATION ELEVATION
- VO = VIEW OUT OPENING ELEVATION
- WO = WALK-OUT OPENING ELEVATION
- RO = REAR WALL LOWEST OPENING INTO THE STRUCTURE (WALK-OUT PIT, MID-LEVEL WALK OUT)

BENCHMARK: CHISELED SQUARE ON THE TOP OF CURB AT THE SOUTHEAST CORNER OF SPRING VALLEY AND HORSEBACK
ELEVATION = 1331.27 (NAVD88)

BENCHMARK: CHISELED SQUARE ON THE TOP OF CURB AT THE SOUTHEAST CORNER OF ALDEN AND BELLECHASE
ELEVATION = 1323.30 (NAVD88)

**Bellechase 3rd Addition
4-Corner Lot Grading Plan
WICHITA, KANSAS**

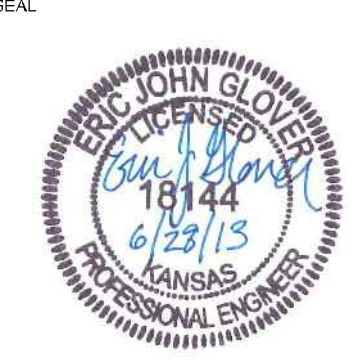

RUGGLES & BOHM
ENGINEERING | SURVEYING | LANDSCAPE ARCHITECTURE | GOVERNMENT
824 NORTH MAIN WICHITA, KANSAS 67203 P (316) 264-8008 F (316) 264-4821
WWW.RUGGLESANDBOHM.COM

DATE	June 25, 2013
DESIGN	EJG
DRAWN	EJG
REVIEW	
SHEET	44
OF	45