



NOTE:  
THE TEMPORARY FENCE IS TO BE CONSTRUCTED AROUND SPECIFIED AREAS/TREES PRIOR TO ANY CONSTRUCTION AND SHALL REMAIN UNTIL ALL CONSTRUCTION IS COMPLETE. CONSTRUCTION EQUIPMENT AND MATERIALS ARE NOT PERMITTED WITHIN THE (PRZ).

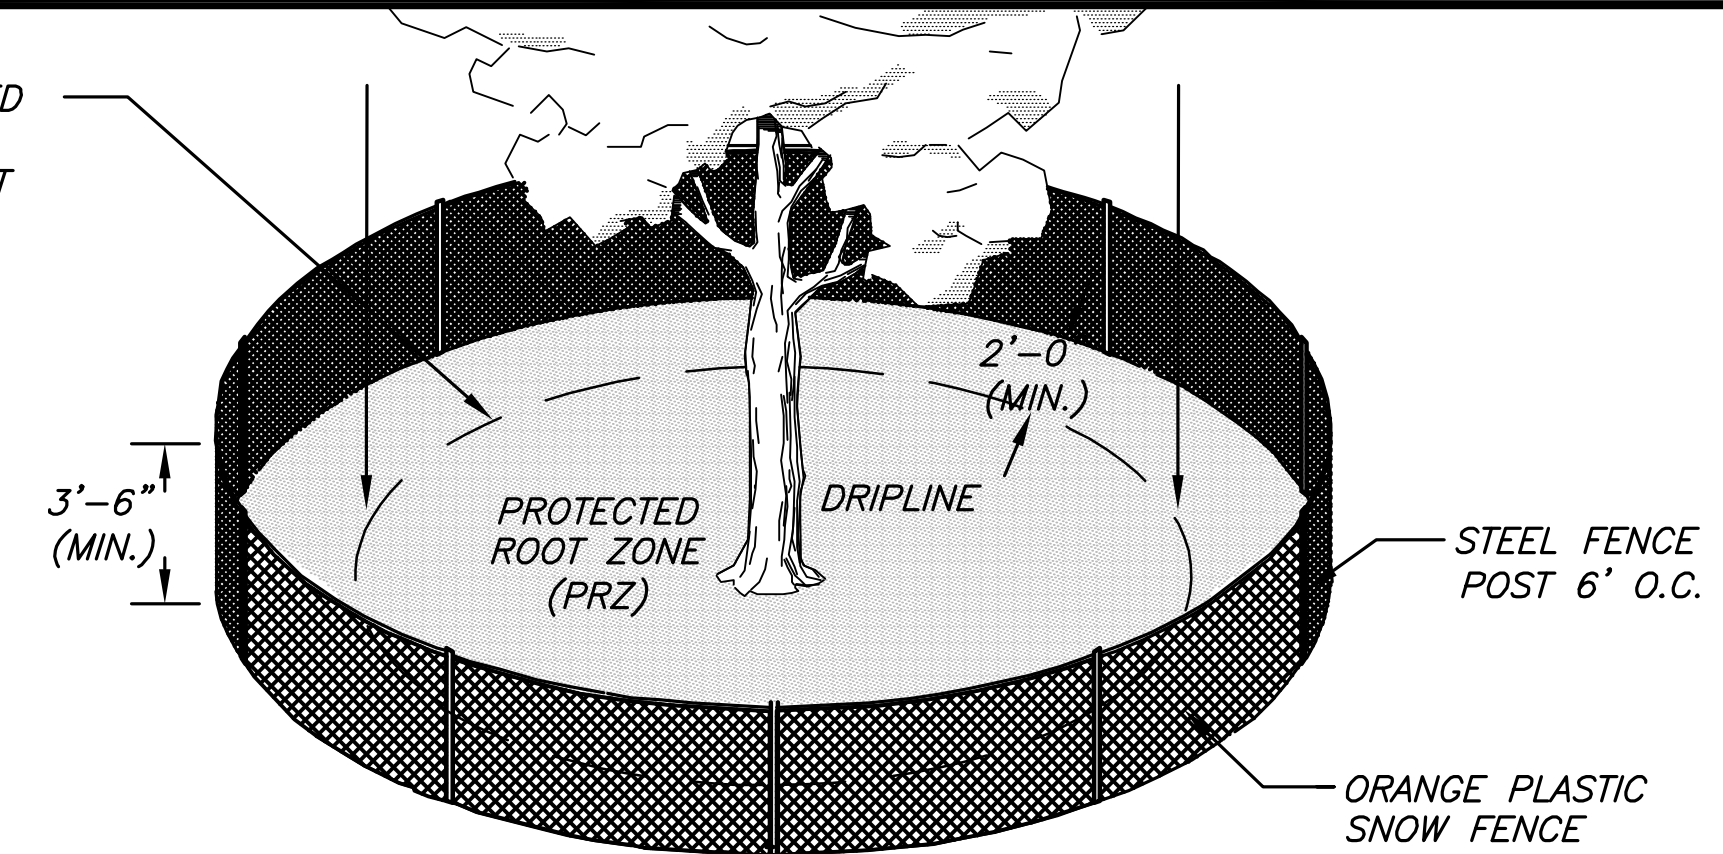

**TEMPORARY TREE PROTECTION**  
NOT TO SCALE

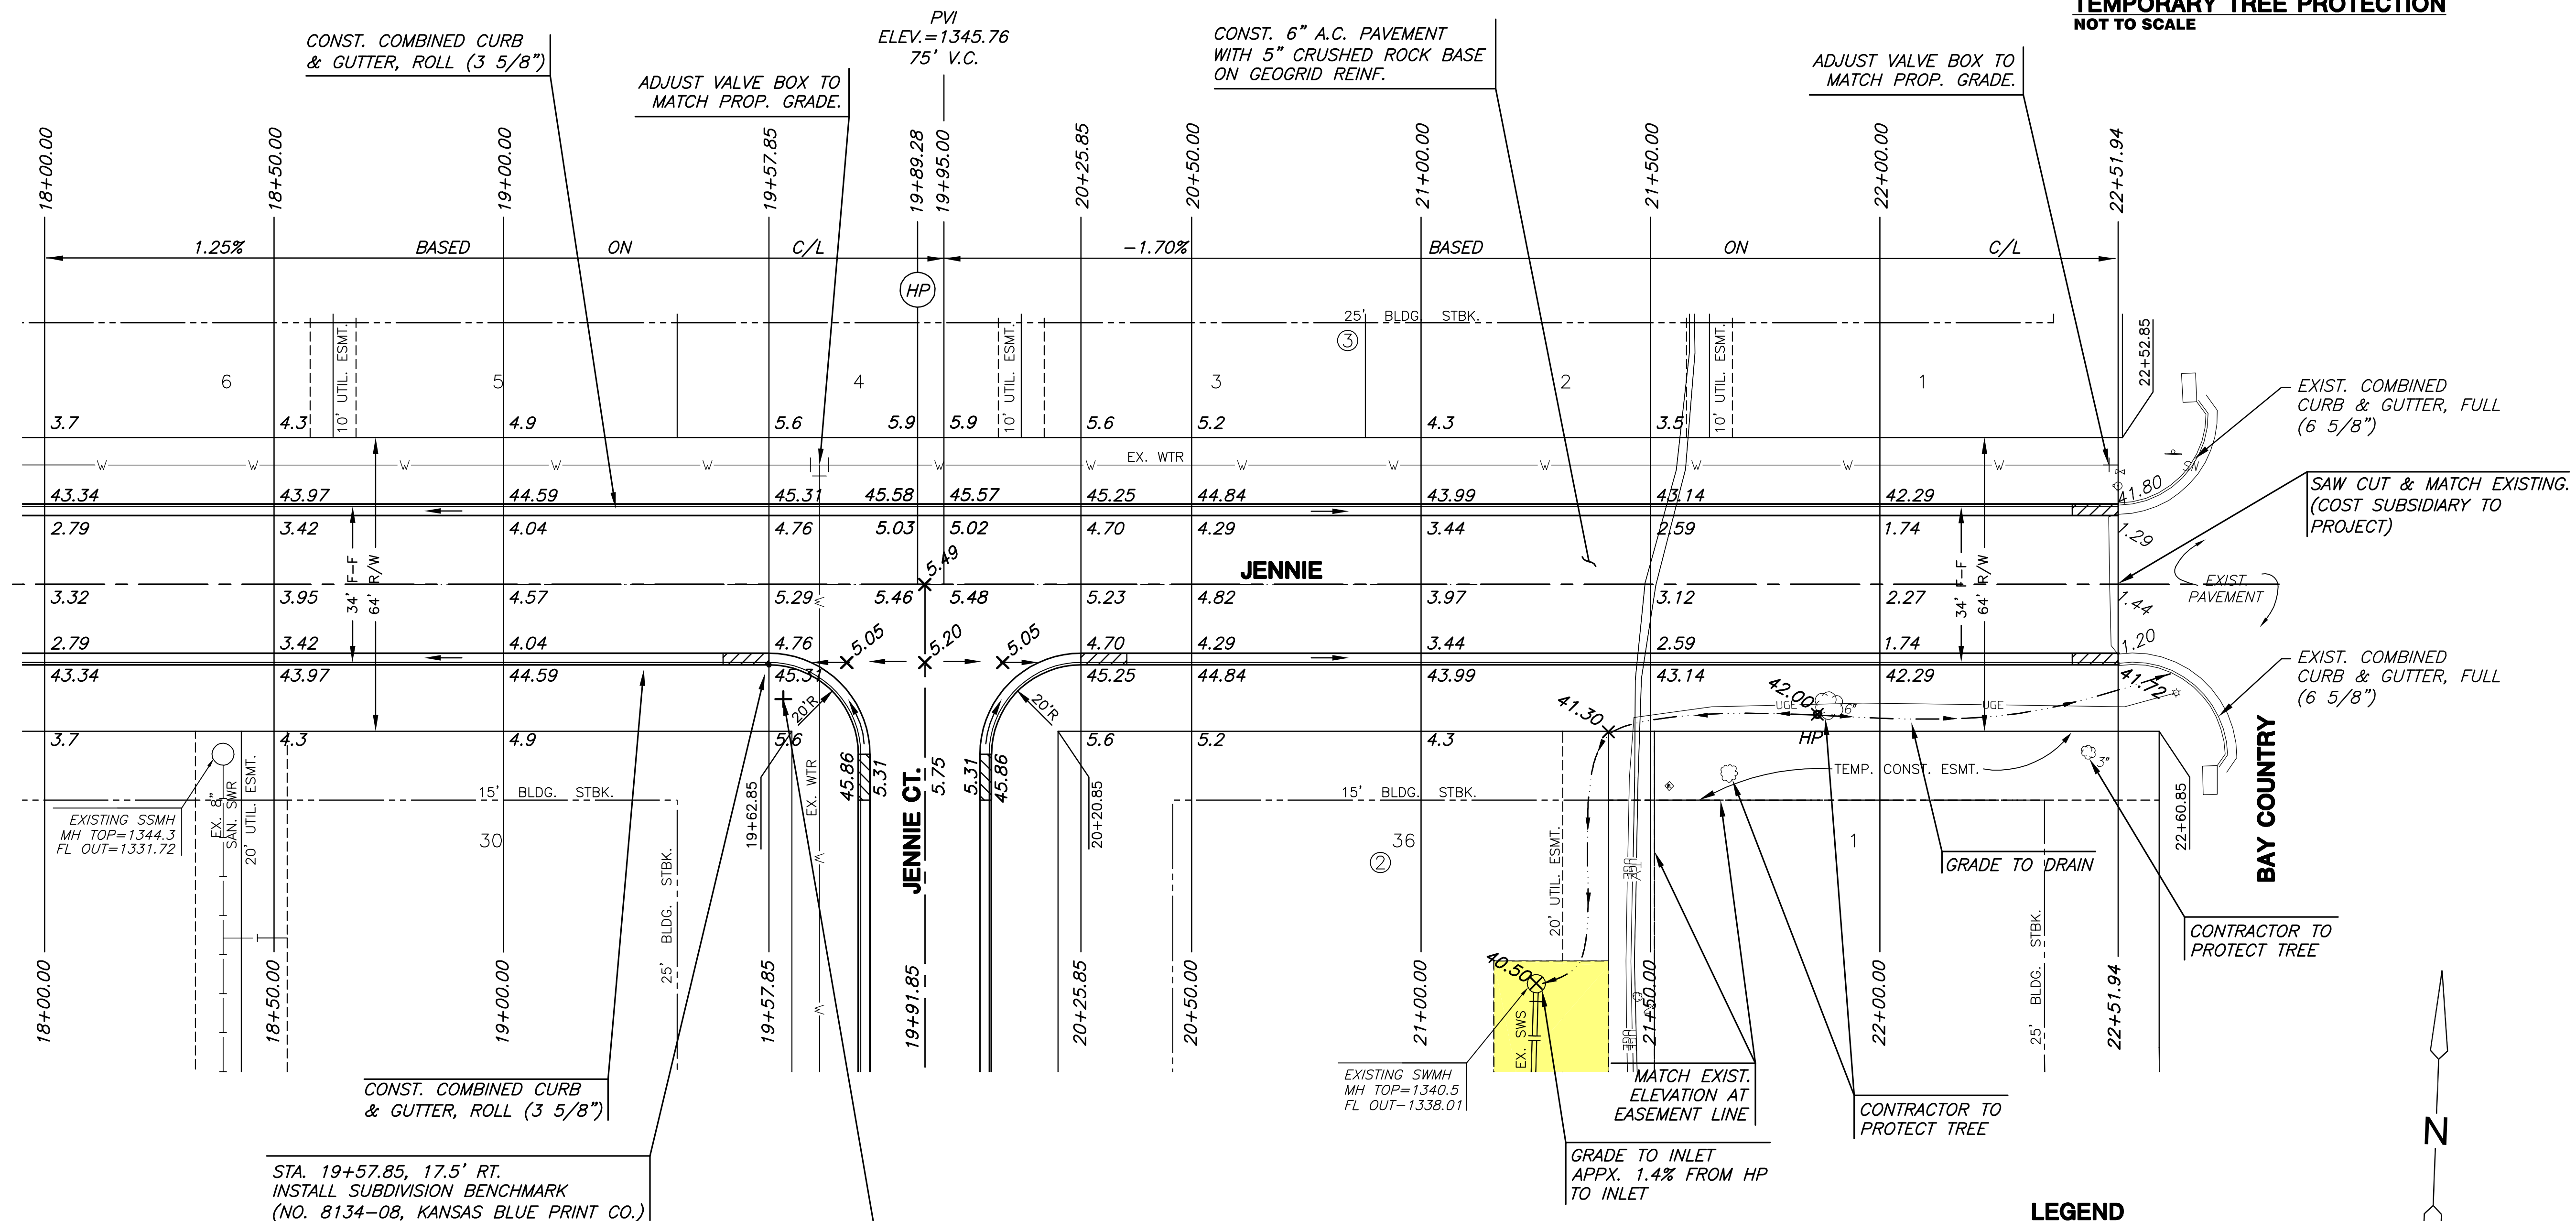


NOTE:  
TOP OF CURB ELEVATIONS SHOWN ARE FOR FULL CURB. CONSTRUCT CURB AND GUTTER AS NOTED.

STA. 19+57.85, 17.5' RT.  
INSTALL SUBDIVISION BENCHMARK  
(NO. 8134-08, KANSAS BLUE PRINT CO.)

STA. 19+61, 25' RT.  
INSTALL STREET NAME SIGN  
Jennie / Jennie Ct

NOTE:  
CONTRACTOR TO RESTORE ANY DAMAGED IRRIGATION AND RE-ESTABLISH DISTURBED AREAS WITH SOD TO LOT 1, BLK 2. SUBSIDIARY TO PROJECT RESTORATION.

- LEGEND**
- ⊕ STREET SIGN & SIGN LOCATION (SEE SIGN ASSEMBLY TABLE FOR TYPE & STATION OF SIGN)
  - ▨ 10' TRANSITION FROM FULL CURB TO ROLL CURB

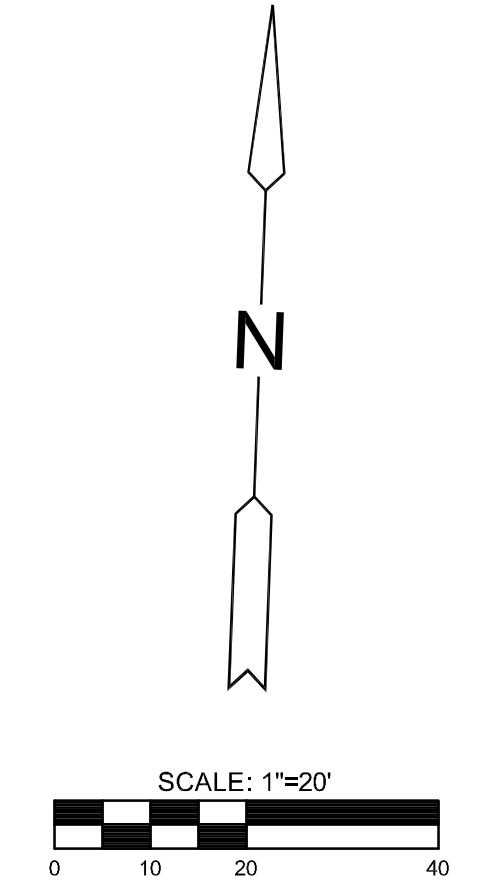

©2013 MKEC Engineering All Rights Reserved  
www.mkec.com  
These drawings and their contents, including, but not limited to, all concepts, designs, & ideas are the exclusive property of MKEC Engineering (MKEC), and may not be used or reproduced in any way without the express consent of MKEC.

<b>JENNIE</b>		
PROJECT NO.	472-85103	
DATE	OCT. 2013	
SCALE	1"=20'	
DESIGNED	DRAWN	CHECKED
SPE	BKS	GJA
NO.	REVISION	DATE
SHEET NO.		
10 OF 27		