


Construct 4' ditch per detail, this sheet.

Install 7 Ditch Checks as shown in 29th St. N. R/W

Construct 4' ditch per detail, this sheet.

See Sheet 5 for concrete flume and apron details.

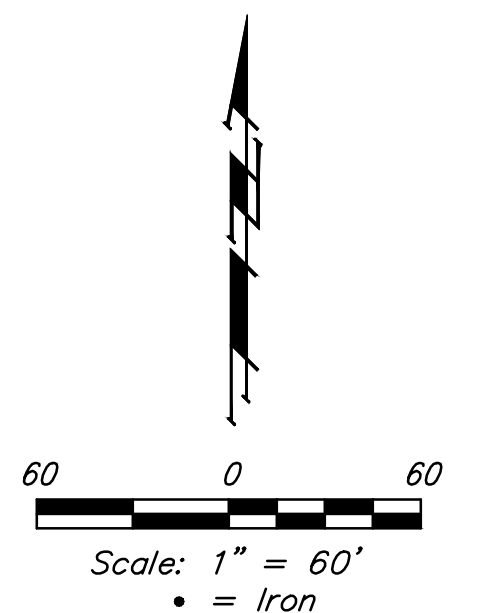


--- Existing Grade
 (---) Proposed Grade

Area to be graded

Extend Grading into 127th St. E. R/W to provide for fill around storm sewer pipe and end sections

Install 2180 LF silt fence per detail, sheet 20. Remove and Replace as Necessary During Construction.

Static WS = 1380.50
 100-yr WS = 1385.70

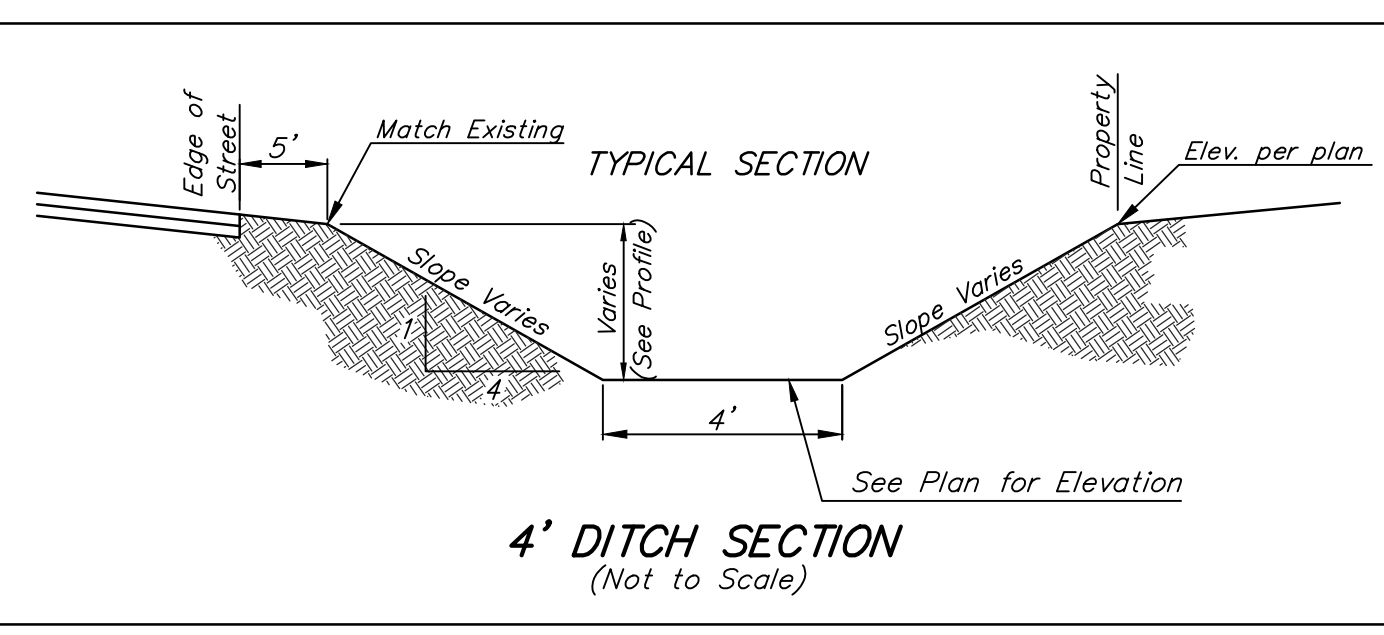

	Woods North 3rd Addition - Phase II MASS GRADING PLAN STORM WATER DRAIN #347	
	<small>Baughman Company, P.A. 315 Ellis St. Wichita, KS 67211 P 316-262-2771 F 316-262-0149 ENGINEERING SURVEYING PLANNING LANDSCAPE ARCHITECTURE</small>	
PROJECT NUMBER 468-84488	DESIGN AEG	DRAWN TMS
REVISIONS:	APPROVED DATE 9/12/13	SCALE Noted SHEET 14 OF 24
<small>SWD-12-01-E710 Plans.dwg</small>		