



* Note:
 See Sheet No. 71 for General Notes, Outlet End Details.
 See Sheet No. 70 for Bar List and Bending Diagrams.
 See Sheet No. 69-70 for Section Views and Details.

PLAN

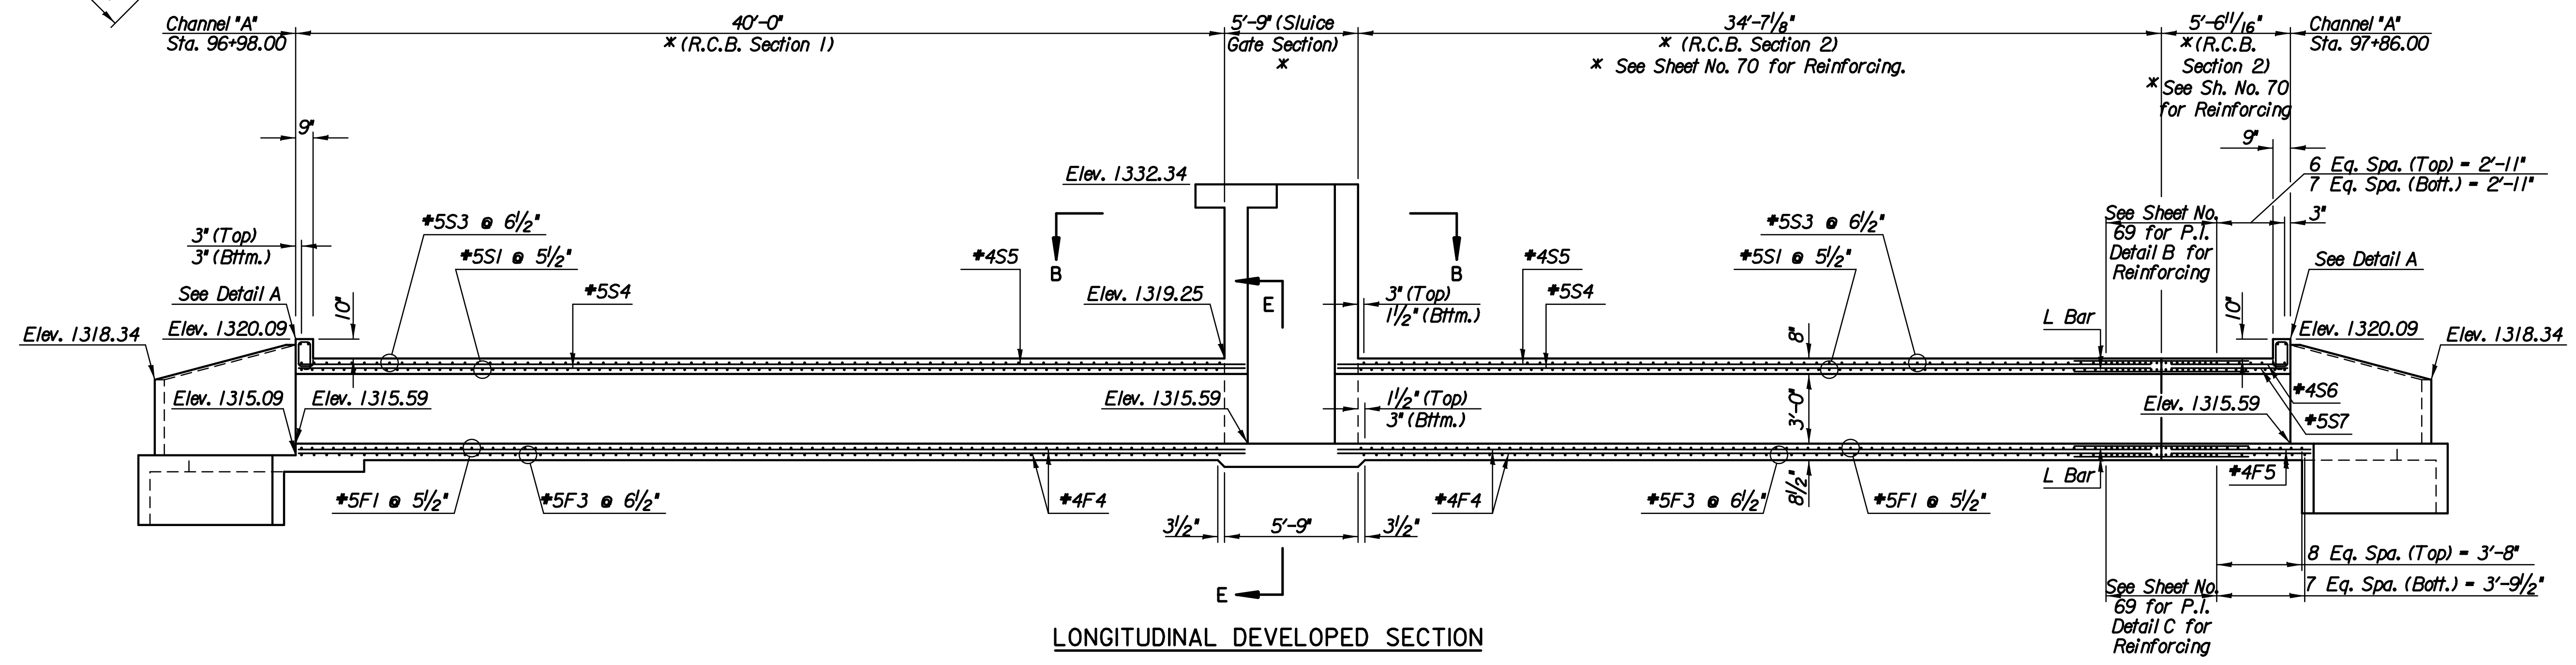

LONGITUDINAL DEVELOPED SECTION

Plotted By: svb Date: 8/4/2013 4:41:25 PM
 FILE: I:\2008\0820\Bridg\Final\08207 - 6x3 Sluice.dgn

No.	Revision	By	Date
37TH STREET NORTH CHANNEL "A"			
6'x3' R.C.B. AND SLUICE GATE DETAILS			
GARY JANZEN, P.E.-CITY ENGINEER CITY OF WICHITA PROJECT NO. 472-84692			
 PEC PROFESSIONAL ENGINEERING CONSULTANTS, P.A. 303 SOUTH TOPEKA WICHITA, KS 67202 316-262-2691 www.pec1.com			
Designed by	RAS	Job No.	08207
Drawn by	WLL	Date	August, 2013
			Sht. 68 of 193