


PROJECT NO.	YEAR	SHEET NO.	TOTAL SHEETS
472-84692	2013	158	193

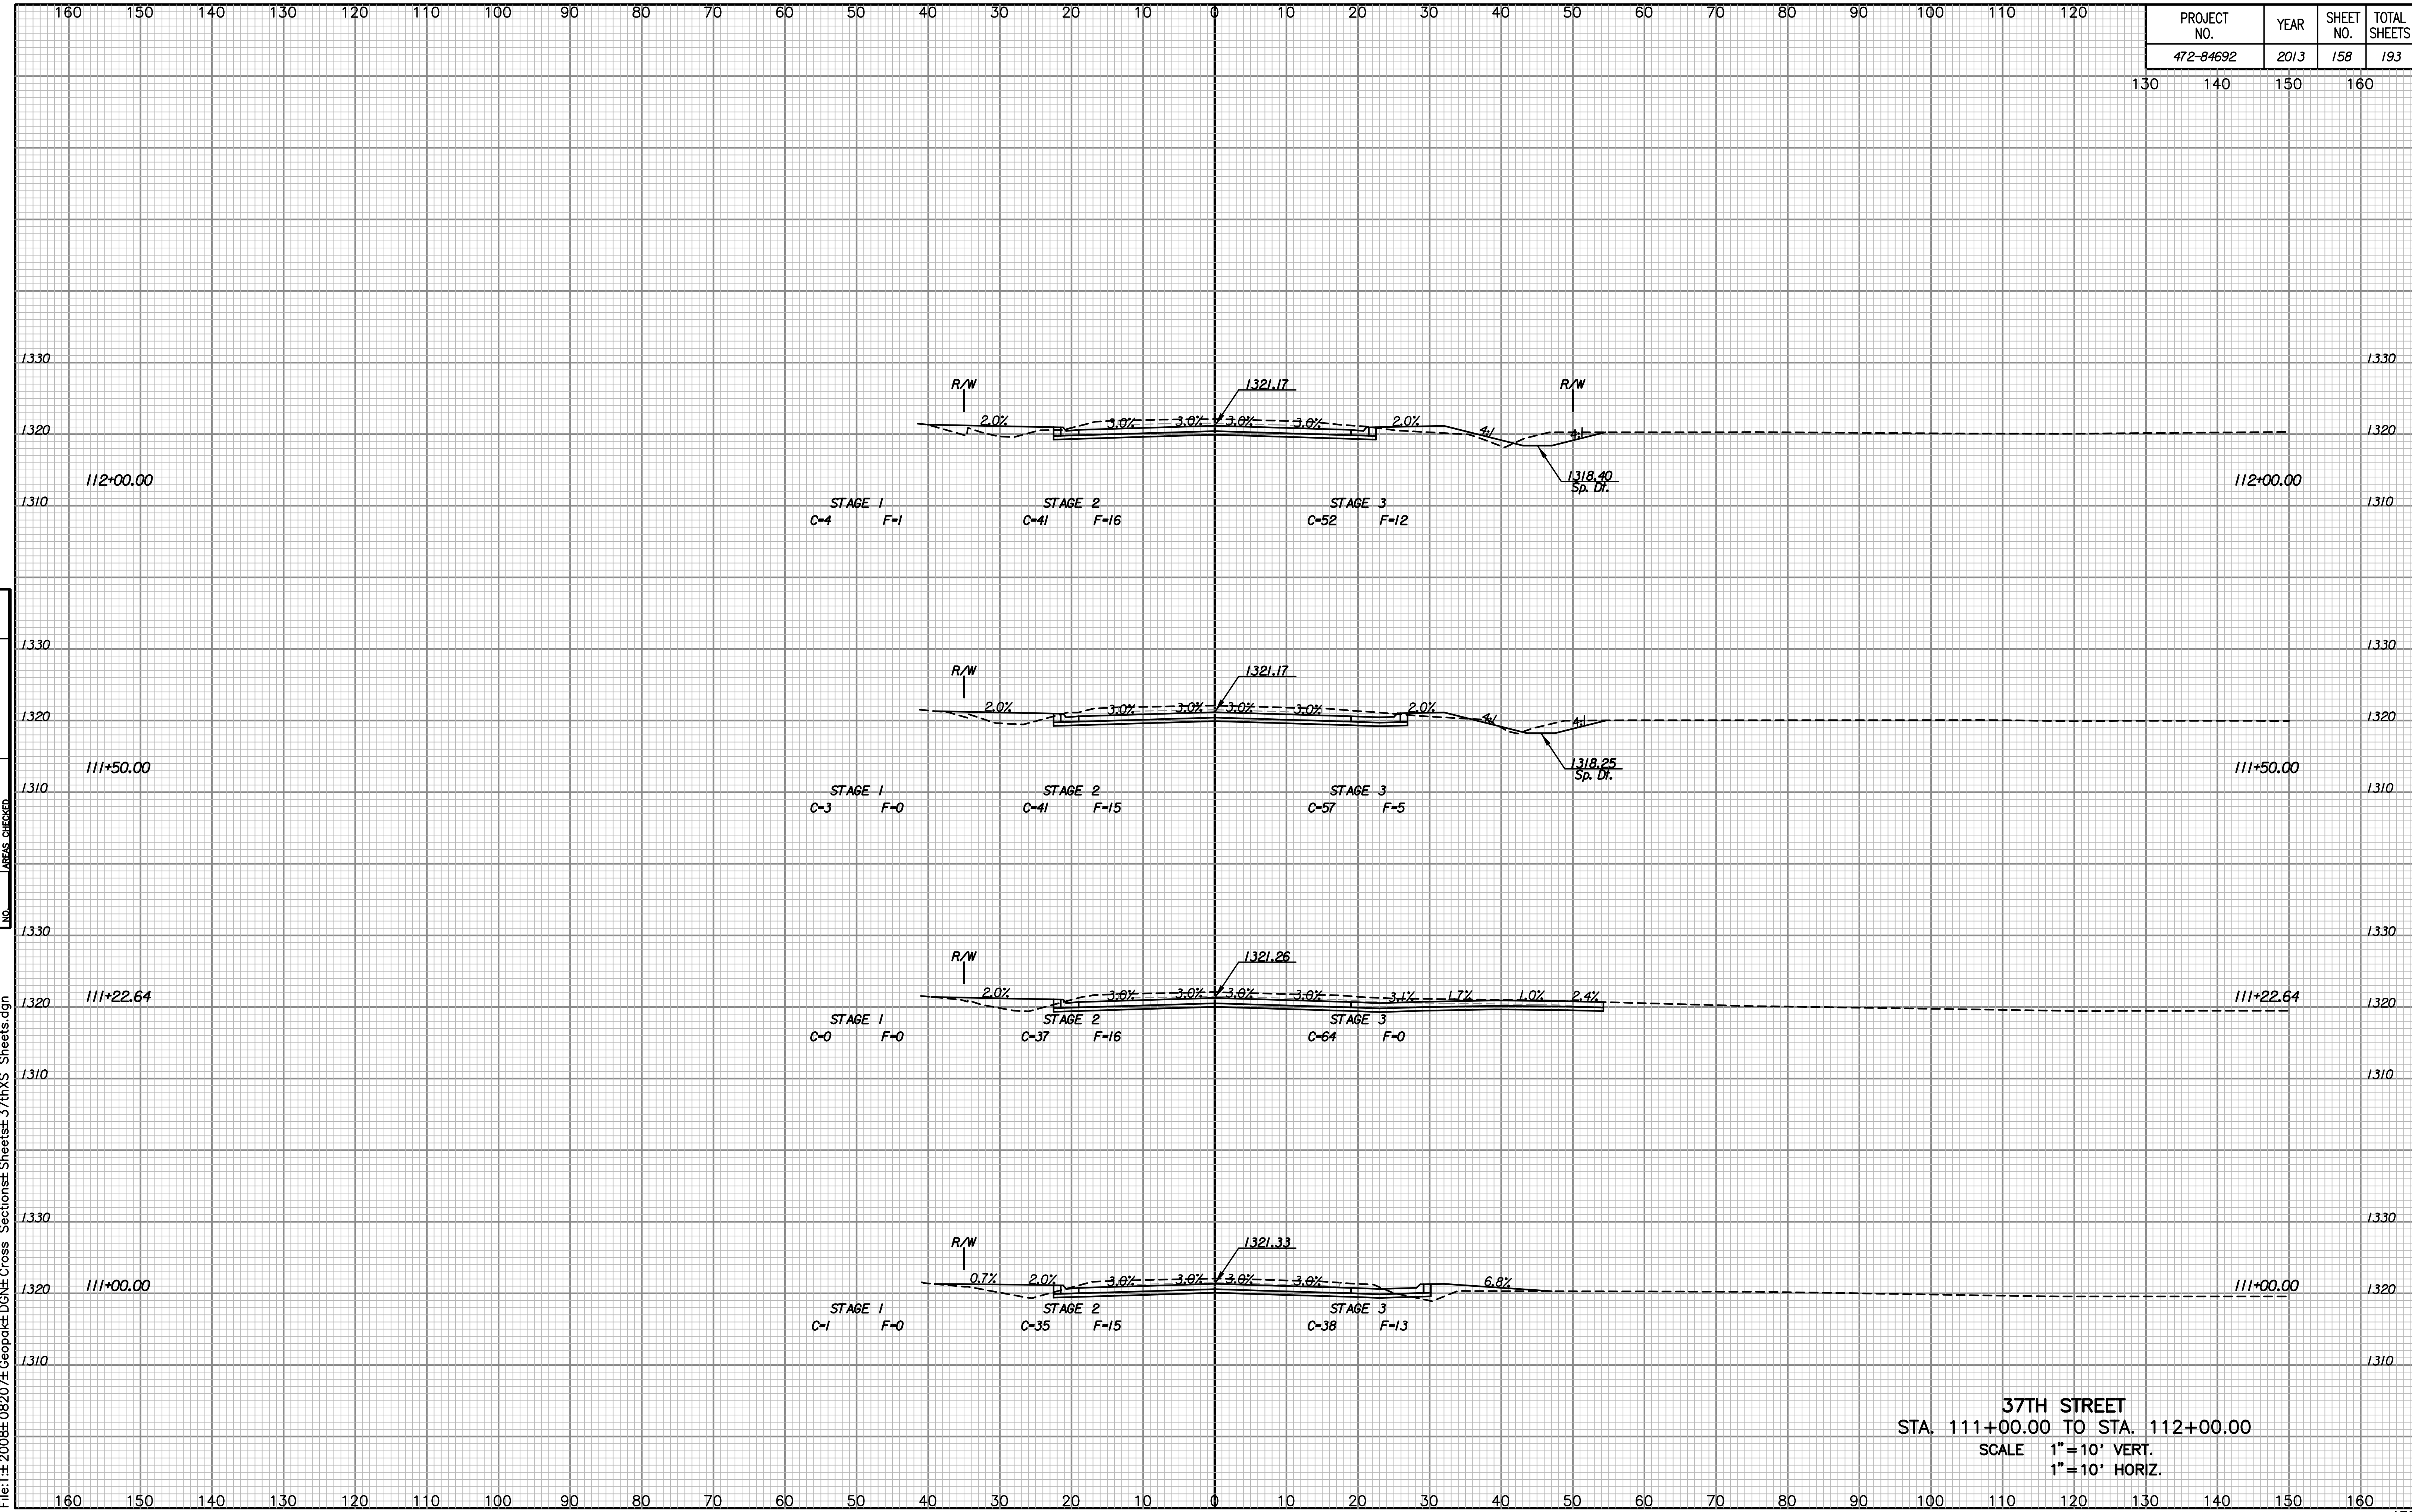

NOTE BOOK	
TEMPLATE	
AREAS	
CHECKED	
NO.	

Plotted By: SVB Date: 06-13-2013
 File: I:\2008\08207\Geopak\DN\37thXS Sheets.dgn

37TH STREET
 STA. 111+00.00 TO STA. 112+00.00
 SCALE 1" = 10' VERT.
 1" = 10' HORIZ.