


PROJECT NO.	YEAR	SHEET NO.	TOTAL SHEETS
472-84692	2013	162	193

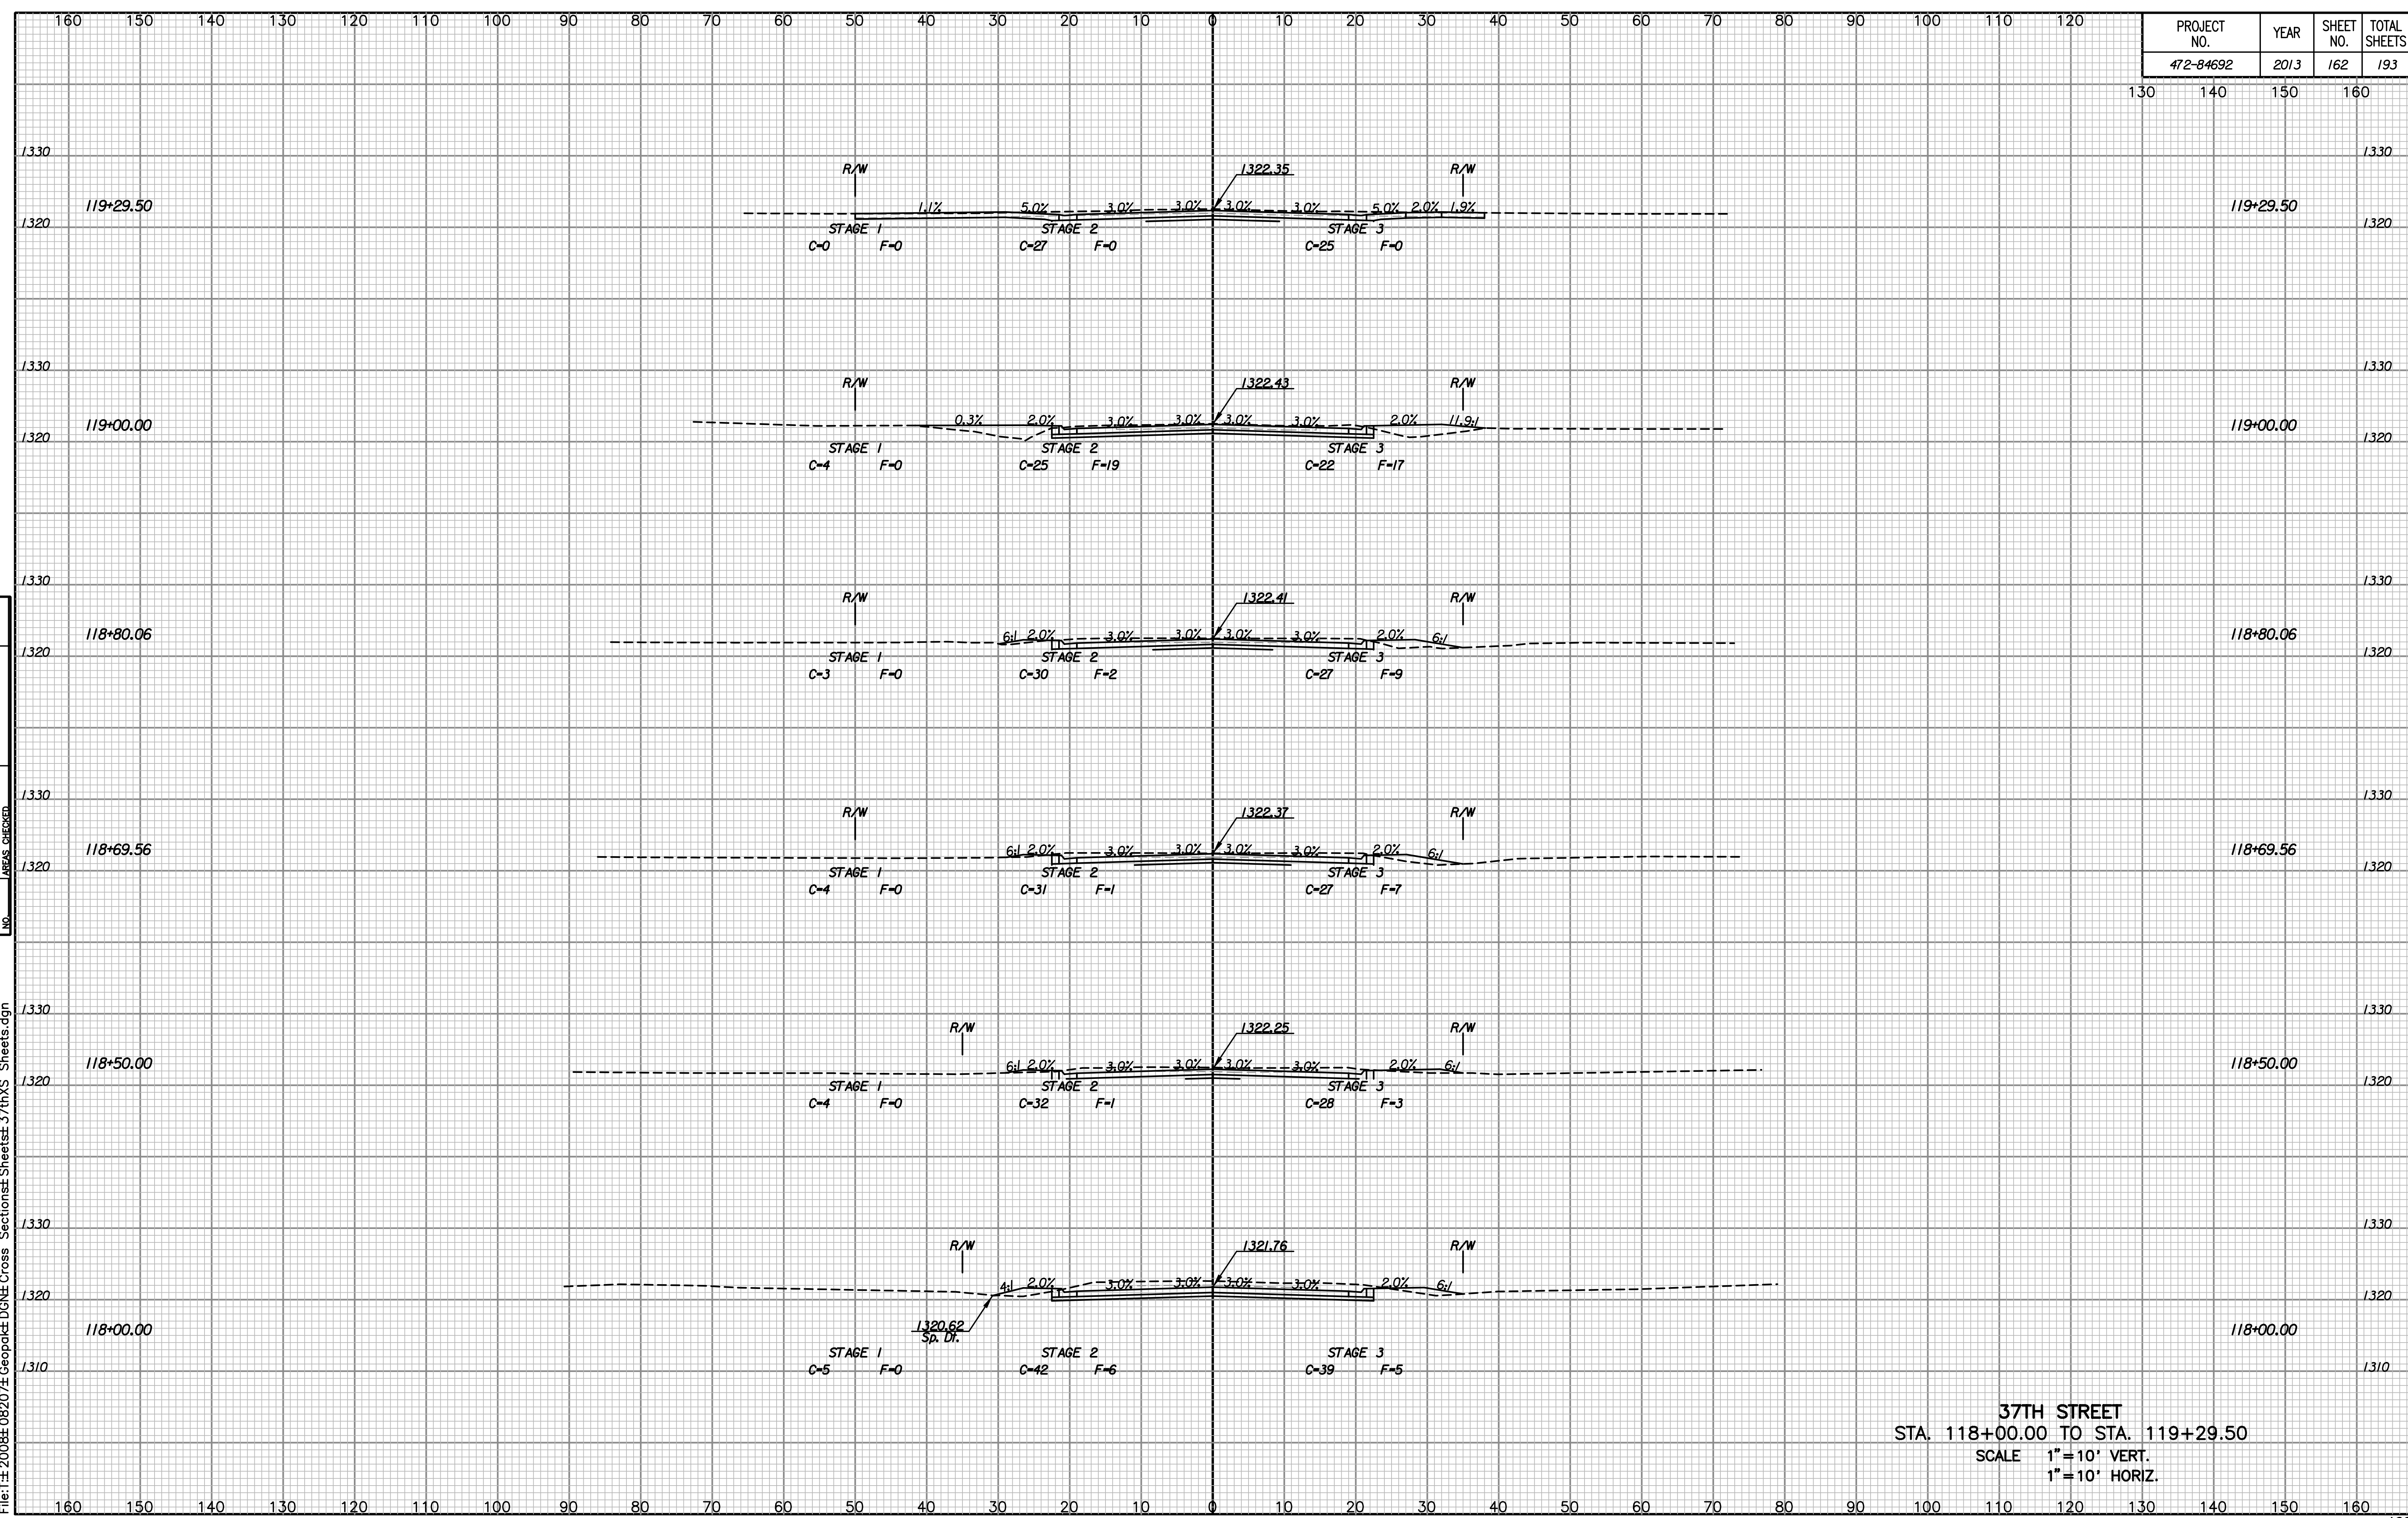

NOTE BOOK NO.	TEMPLATE AREAS CHECKED

Plotted By: SVB Date: 06-13-2013
 File: I:\2008\08207\Geopak\DN\37th\XSS Sections\37th\XSS Sheets.dgn

37TH STREET
 STA. 118+00.00 TO STA. 119+29.50
 SCALE 1"=10' VERT.
 1"=10' HORIZ.