


PROJECT NO.	YEAR	SHEET NO.	TOTAL SHEETS
472-84692	2013	163	193

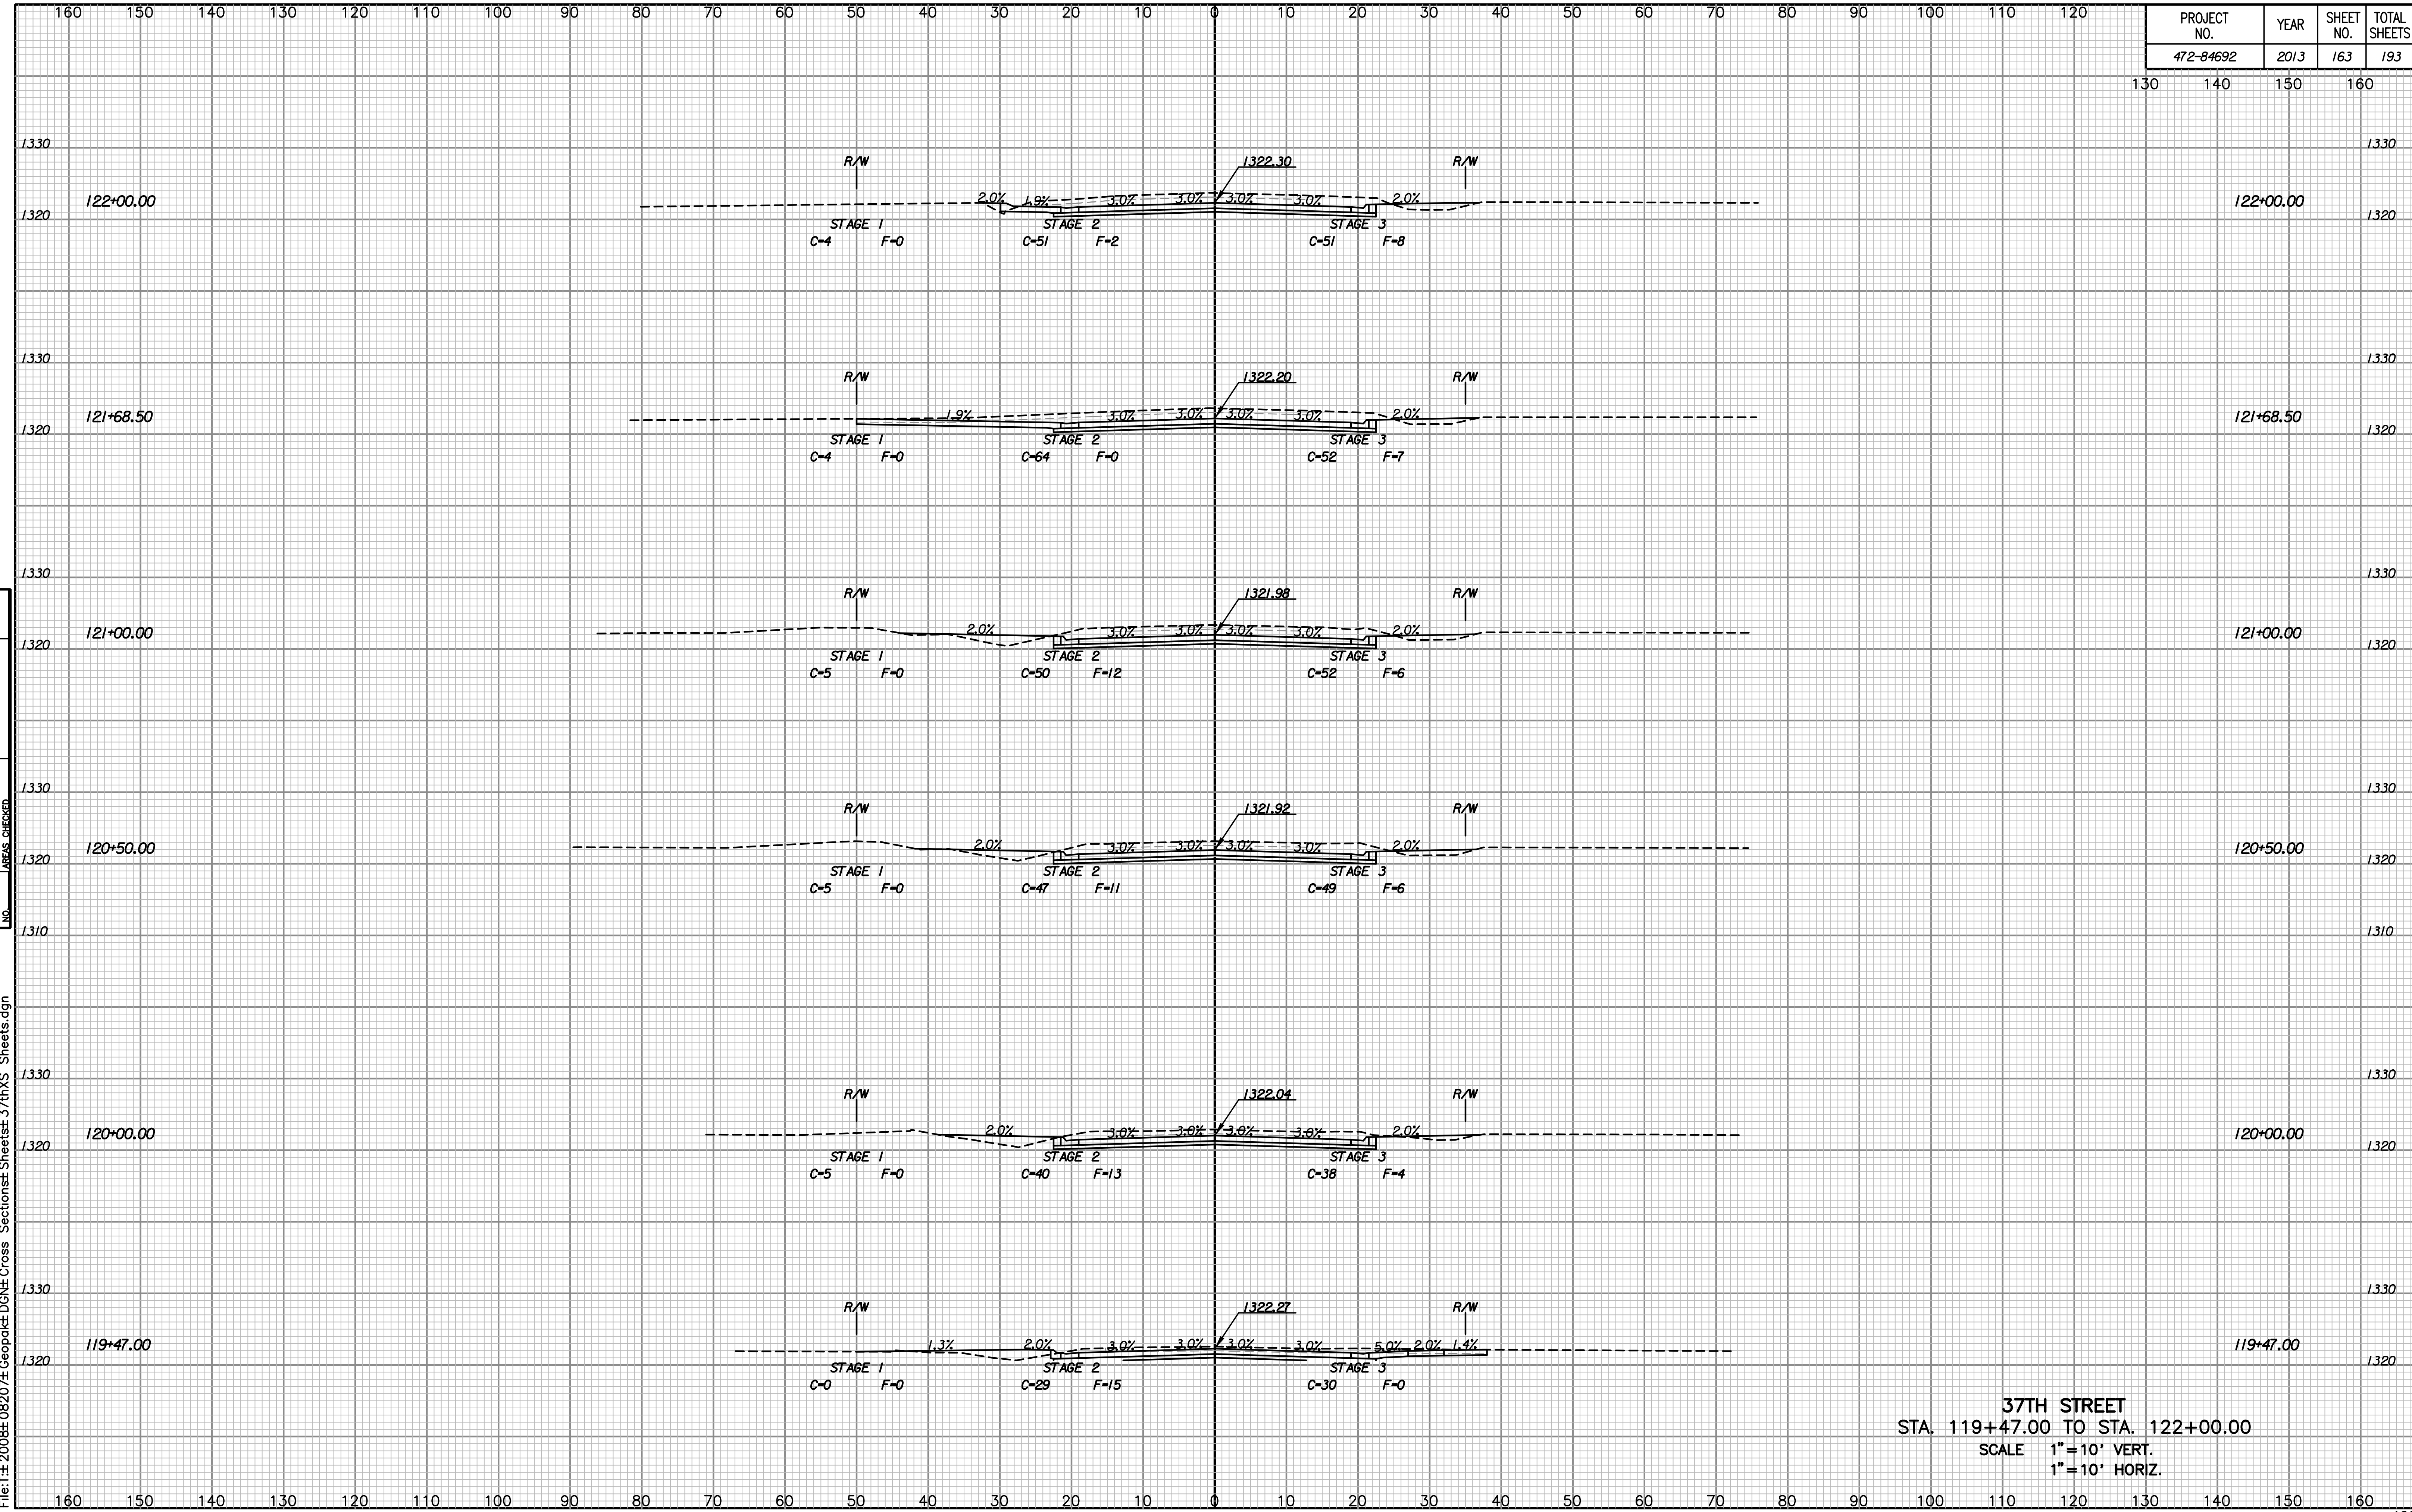

NOTE BOOK NO.	TEMPLATE AREAS CHECKED

Plotted By: SVB Date: 06-13-2013  
 File: I:\2008\08207\Geopak\DN\37th\37thXS Sheets.dgn

**37TH STREET**  
 STA. 119+47.00 TO STA. 122+00.00  
 SCALE 1"=10' VERT.  
 1"=10' HORIZ.