


PROJECT NO.	YEAR	SHEET NO.	TOTAL SHEETS
472-84692	2013	166	193

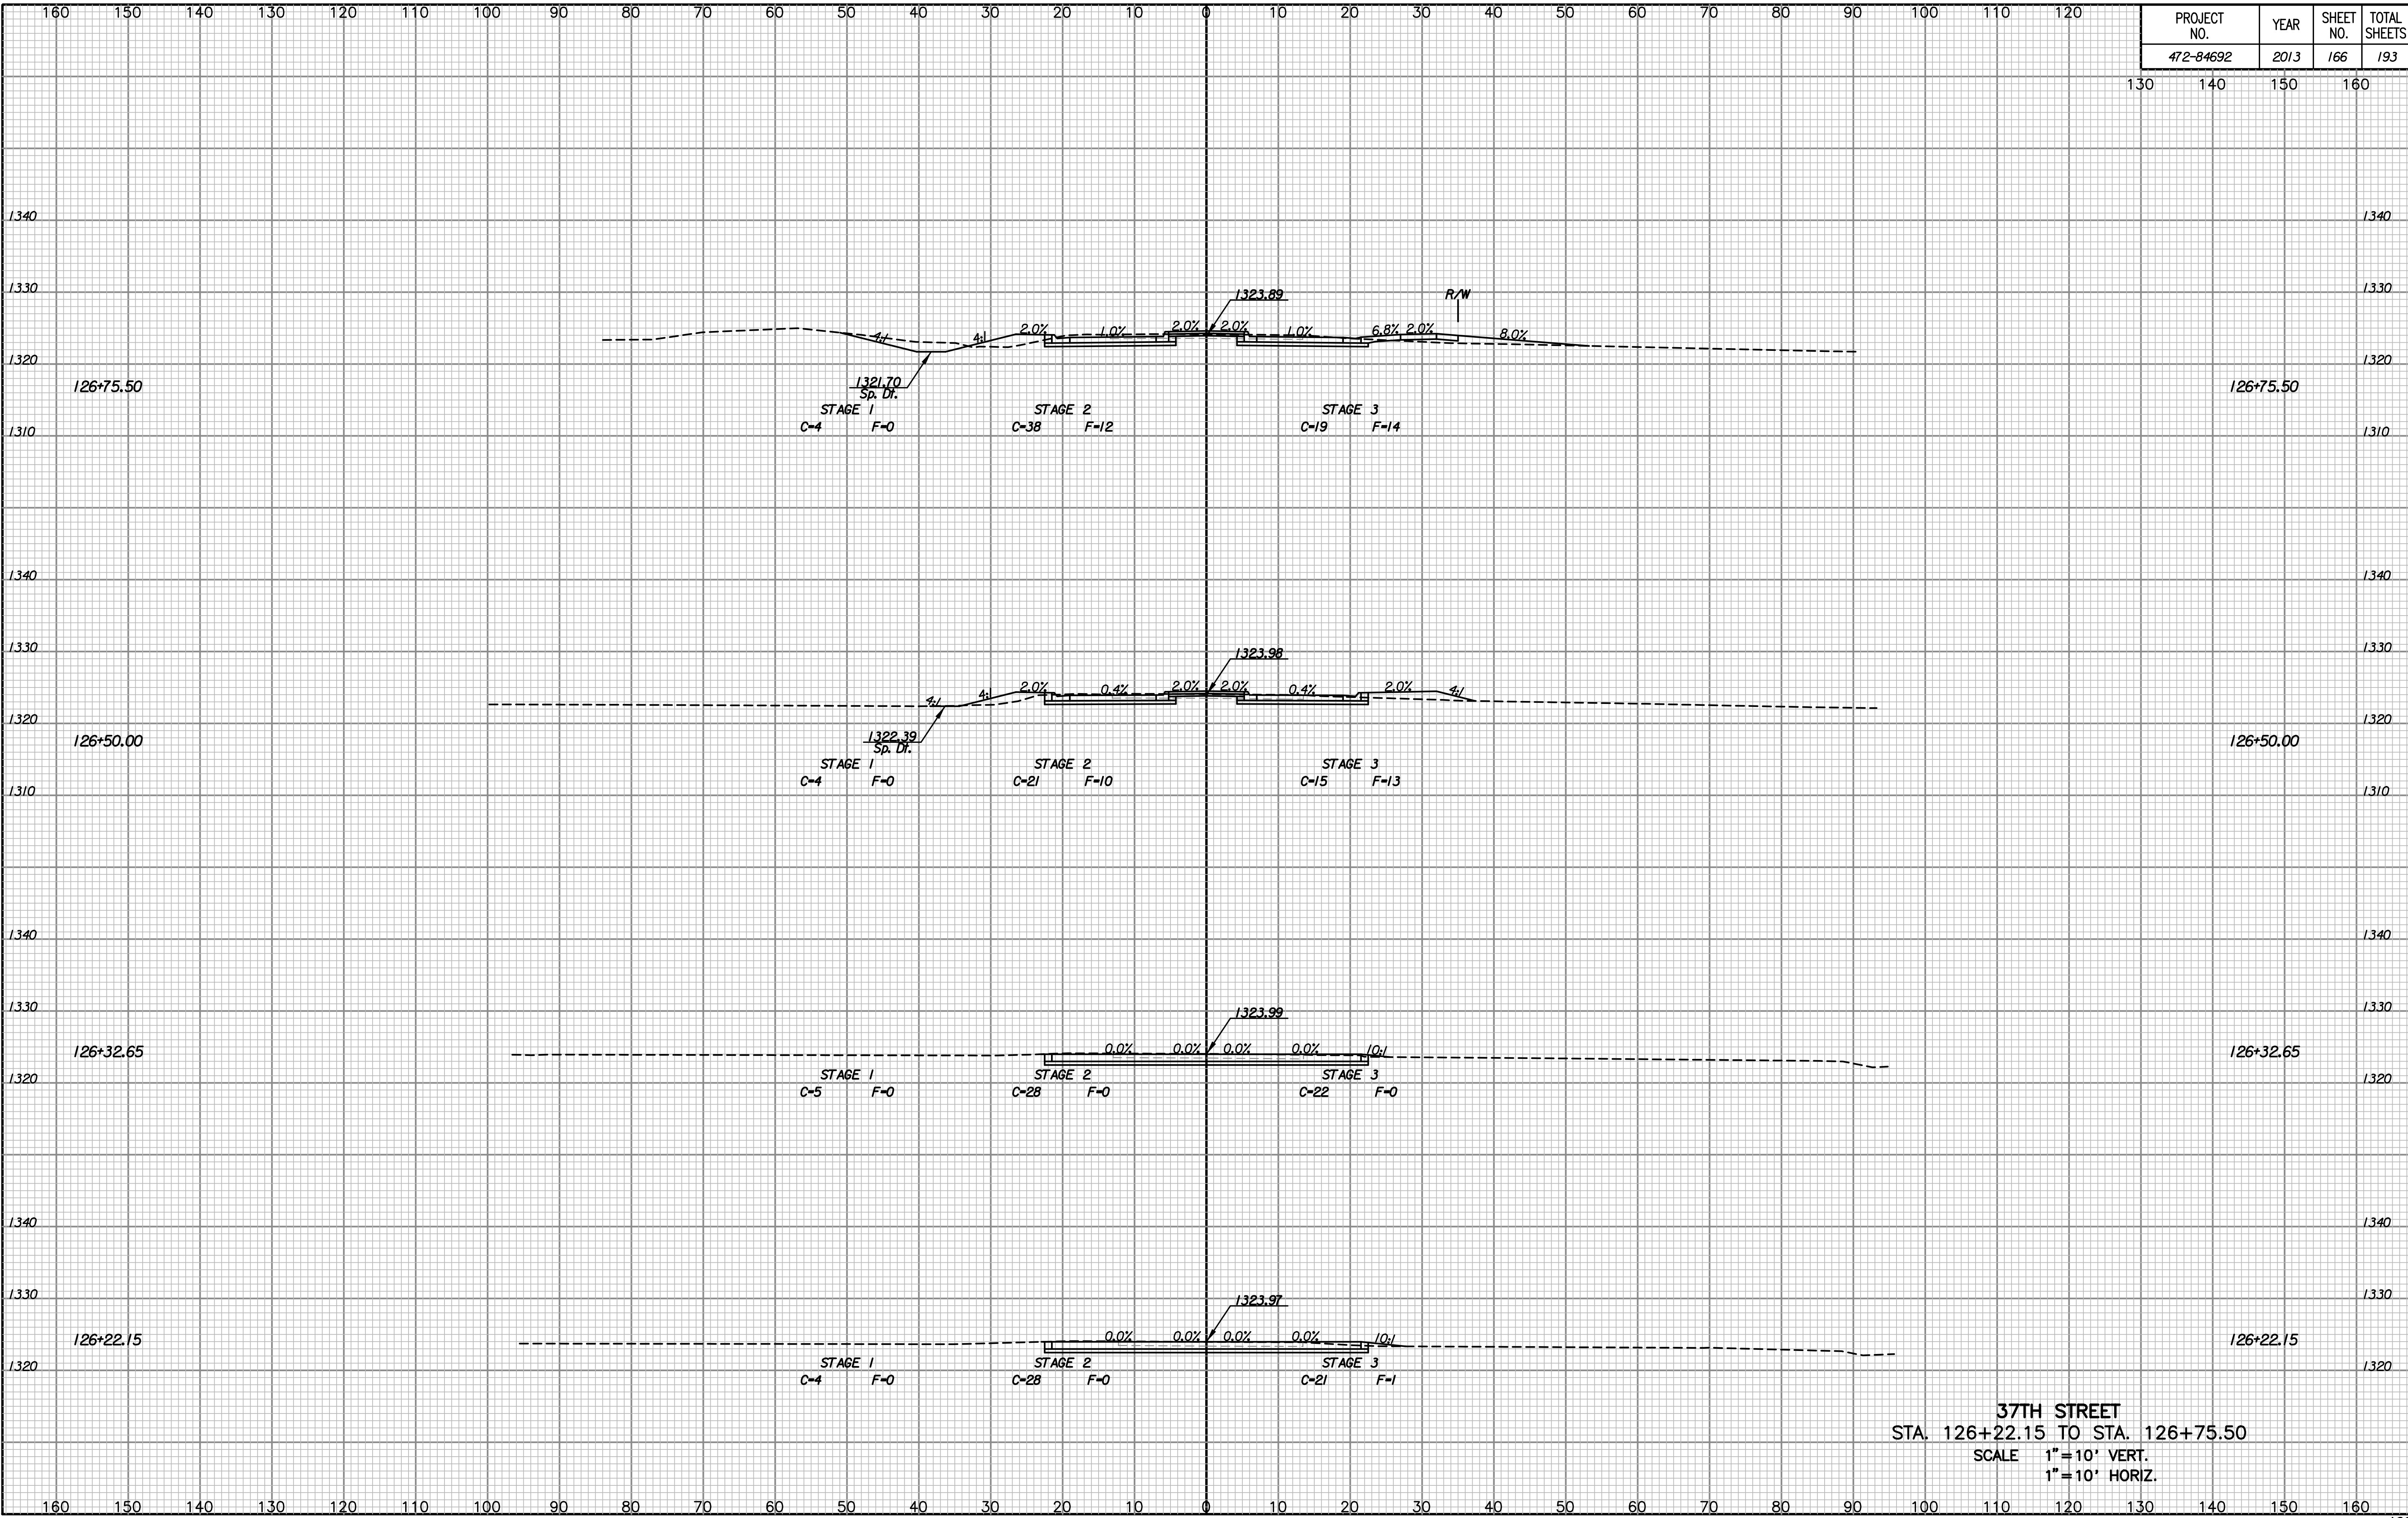

NOTE BOOK	NO.
TEMPLATE	
AREAS	
AREAS CHECKED	

Plotted By: SVB
 Date: 06-13-2013
 File: I:\2008\08207\Geopak\DN\37th\37thXS Sheets.dgn

37TH STREET
 STA. 126+22.15 TO STA. 126+75.50
 SCALE 1"=10' VERT.
 1"=10' HORIZ.