


| PROJECT NO. | YEAR | SHEET NO. | TOTAL SHEETS |
|-------------|------|-----------|--------------|
| 472-84692   | 2013 | 170       | 193          |

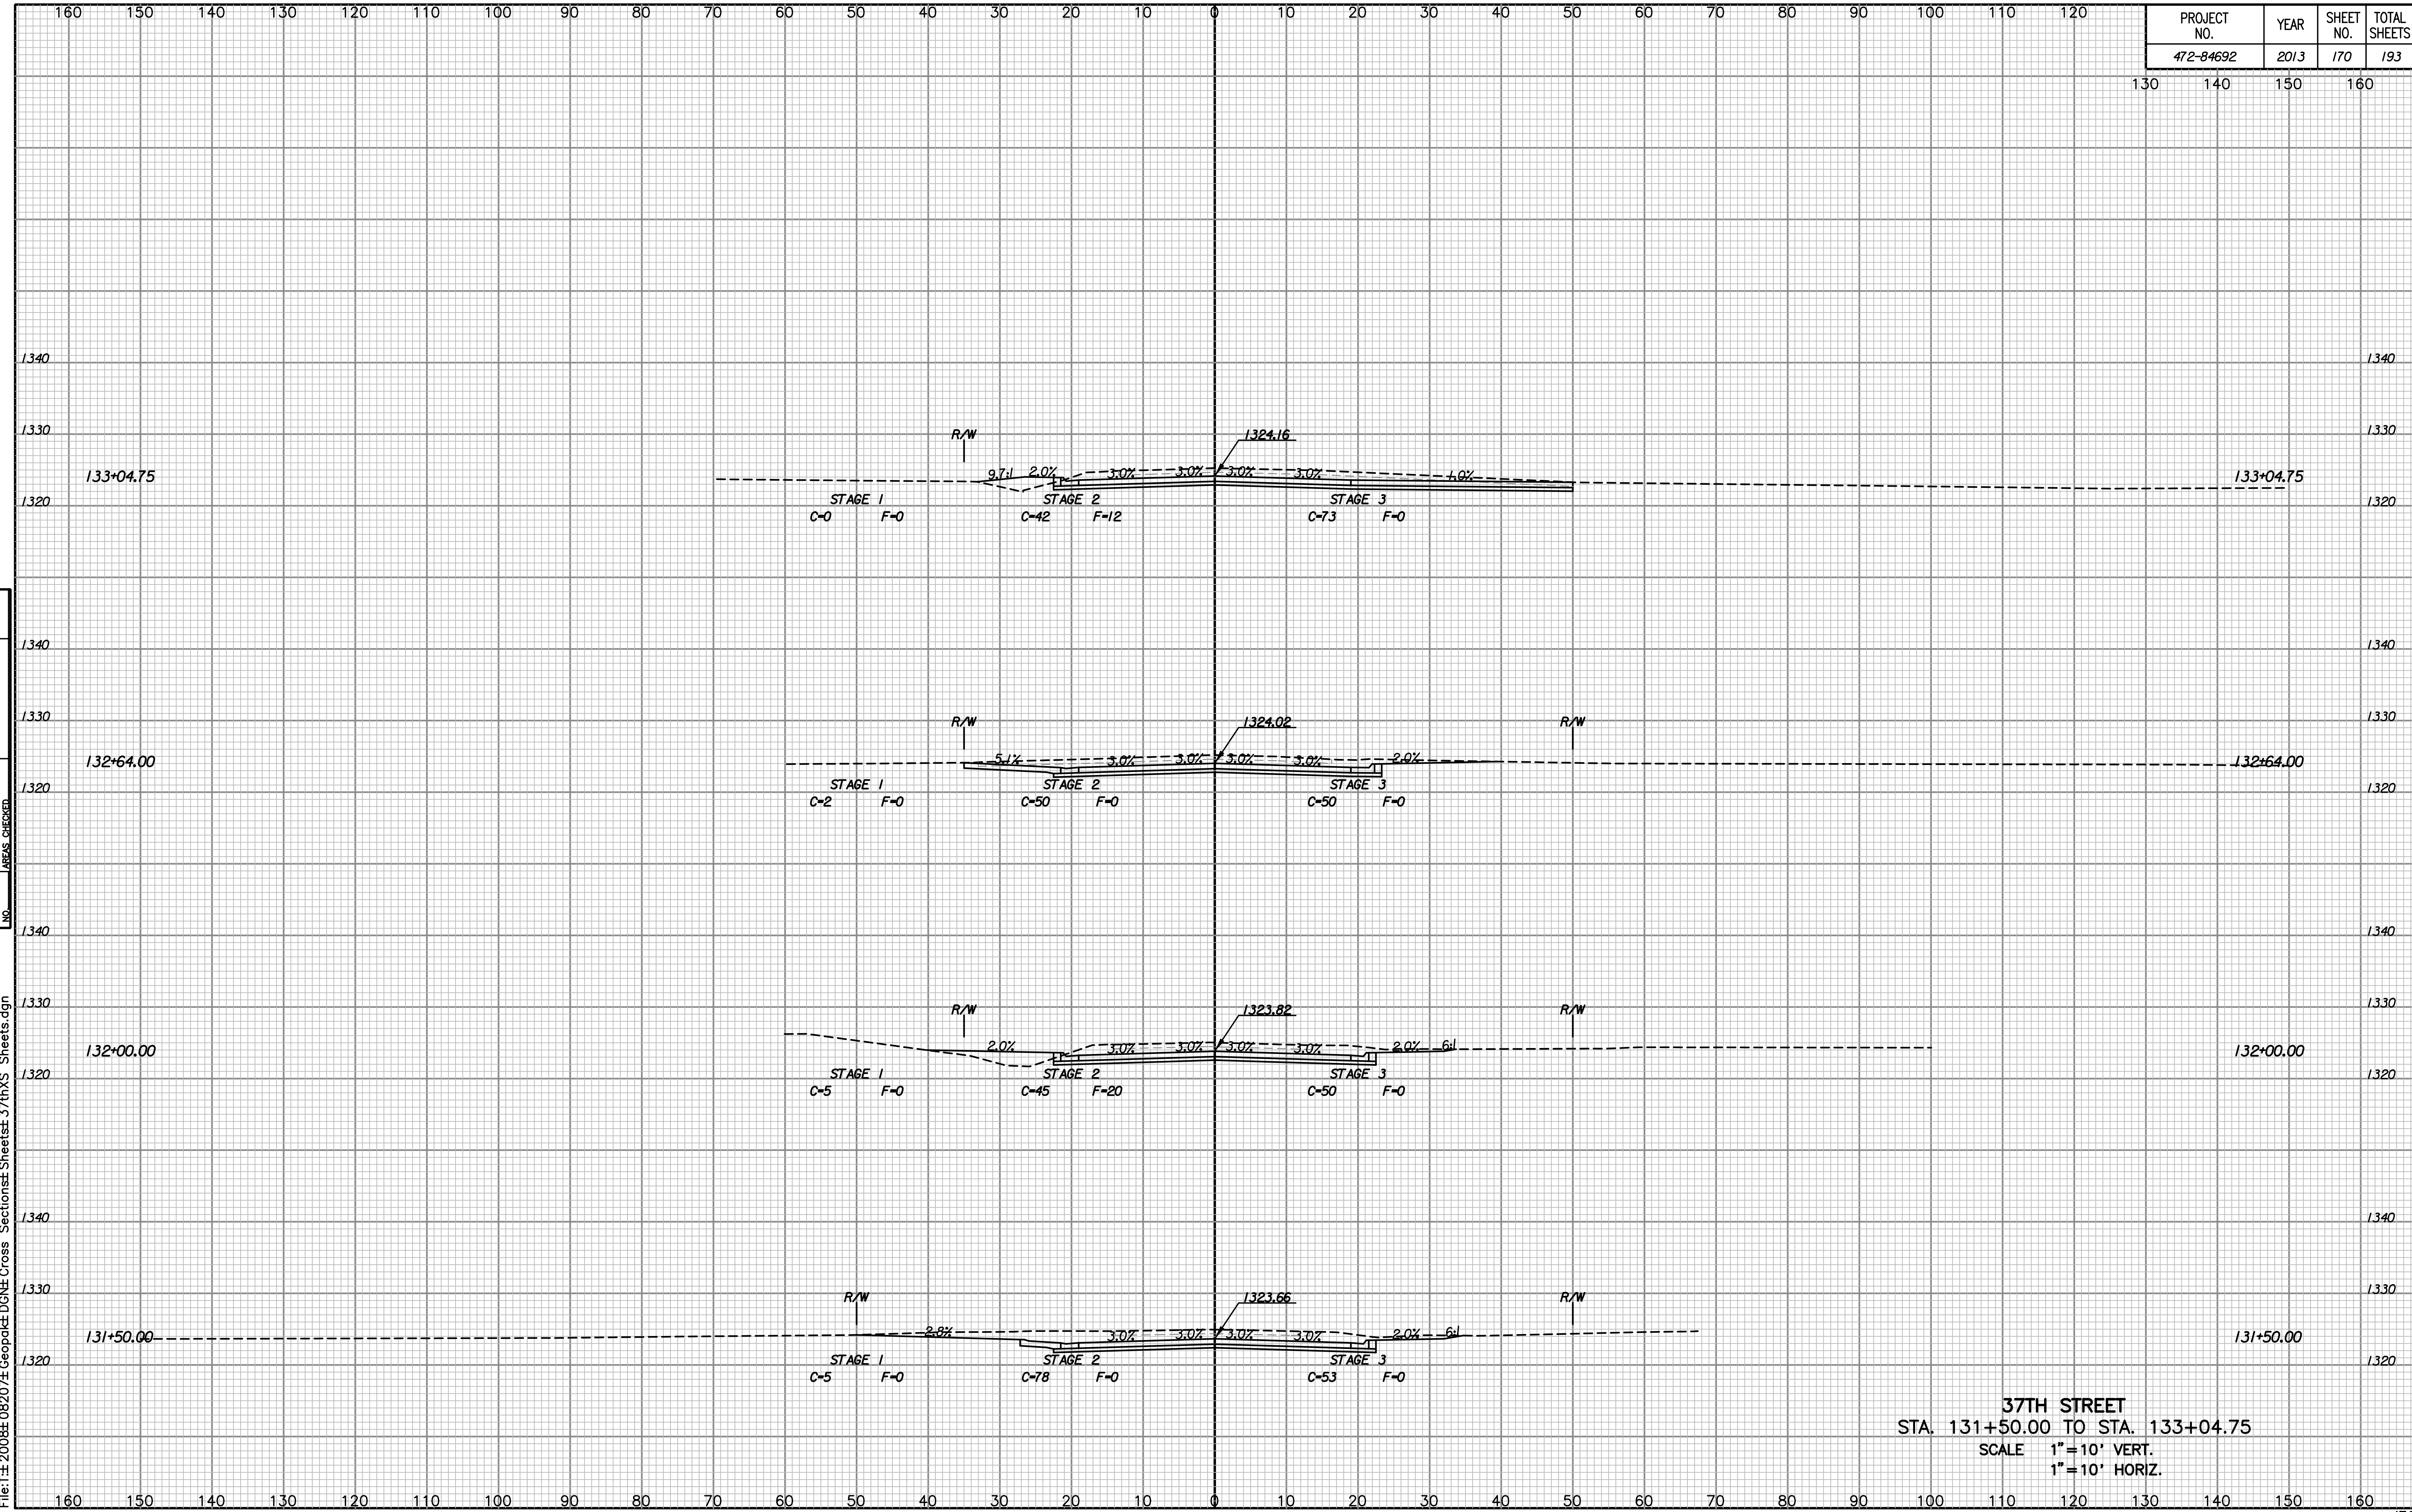

| NOTE BOOK NO. | TEMPLATE AREAS CHECKED |
|---------------|------------------------|
|               |                        |
|               |                        |
|               |                        |
|               |                        |

Plotted By: SVB  
 Date: 06-13-2013  
 File: I:\2008\08207\Geopak\DN\37thXS Sheets.dgn

**37TH STREET**  
 STA. 131+50.00 TO STA. 133+04.75  
 SCALE 1"=10' VERT.  
 1"=10' HORIZ.