


PROJECT NO.	YEAR	SHEET NO.	TOTAL SHEETS
472-84692	2013	171	193

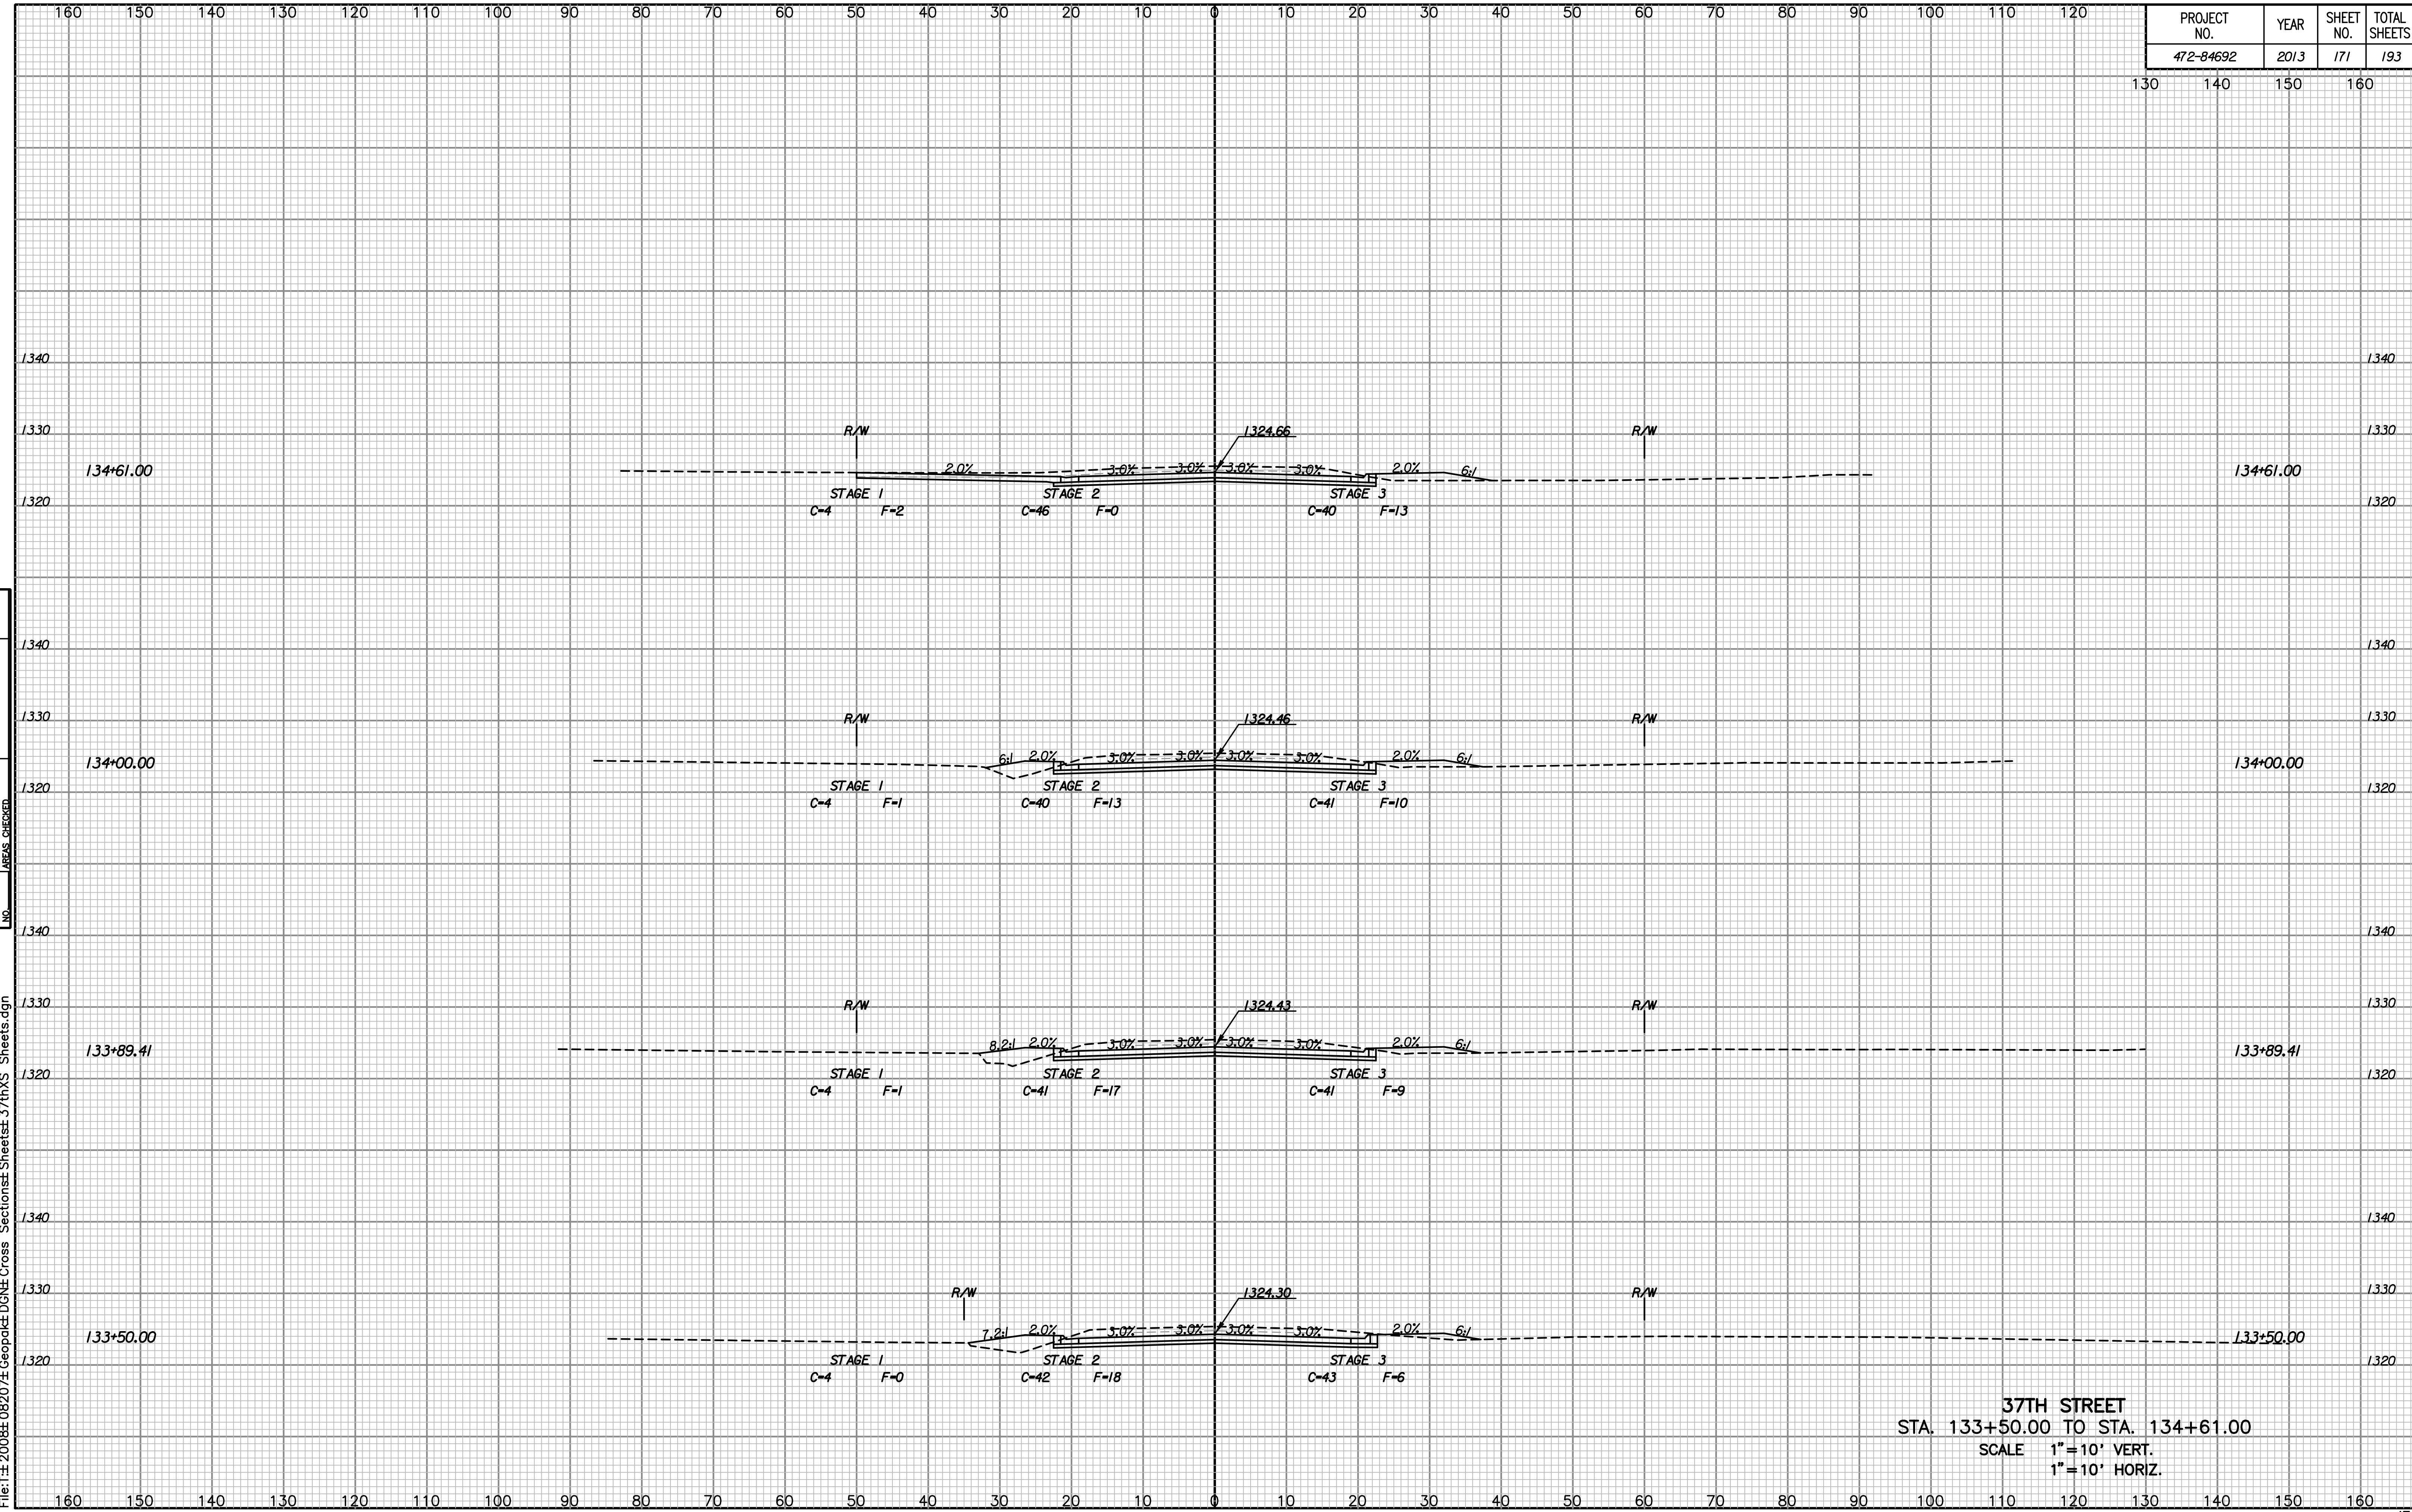

NOTE BOOK NO.	TEMPLATE AREAS CHECKED

Plotted By: SVB Date: 06-13-2013
 File: 1: 2008: 08207: Geopak: DGN: Cross Sections: Sheets: 37thXS Sheets.dgn

37TH STREET
 STA. 133+50.00 TO STA. 134+61.00
 SCALE 1"=10' VERT.
 1"=10' HORIZ.