


PROJECT NO.	YEAR	SHEET NO.	TOTAL SHEETS
472-84692	2013	172	193

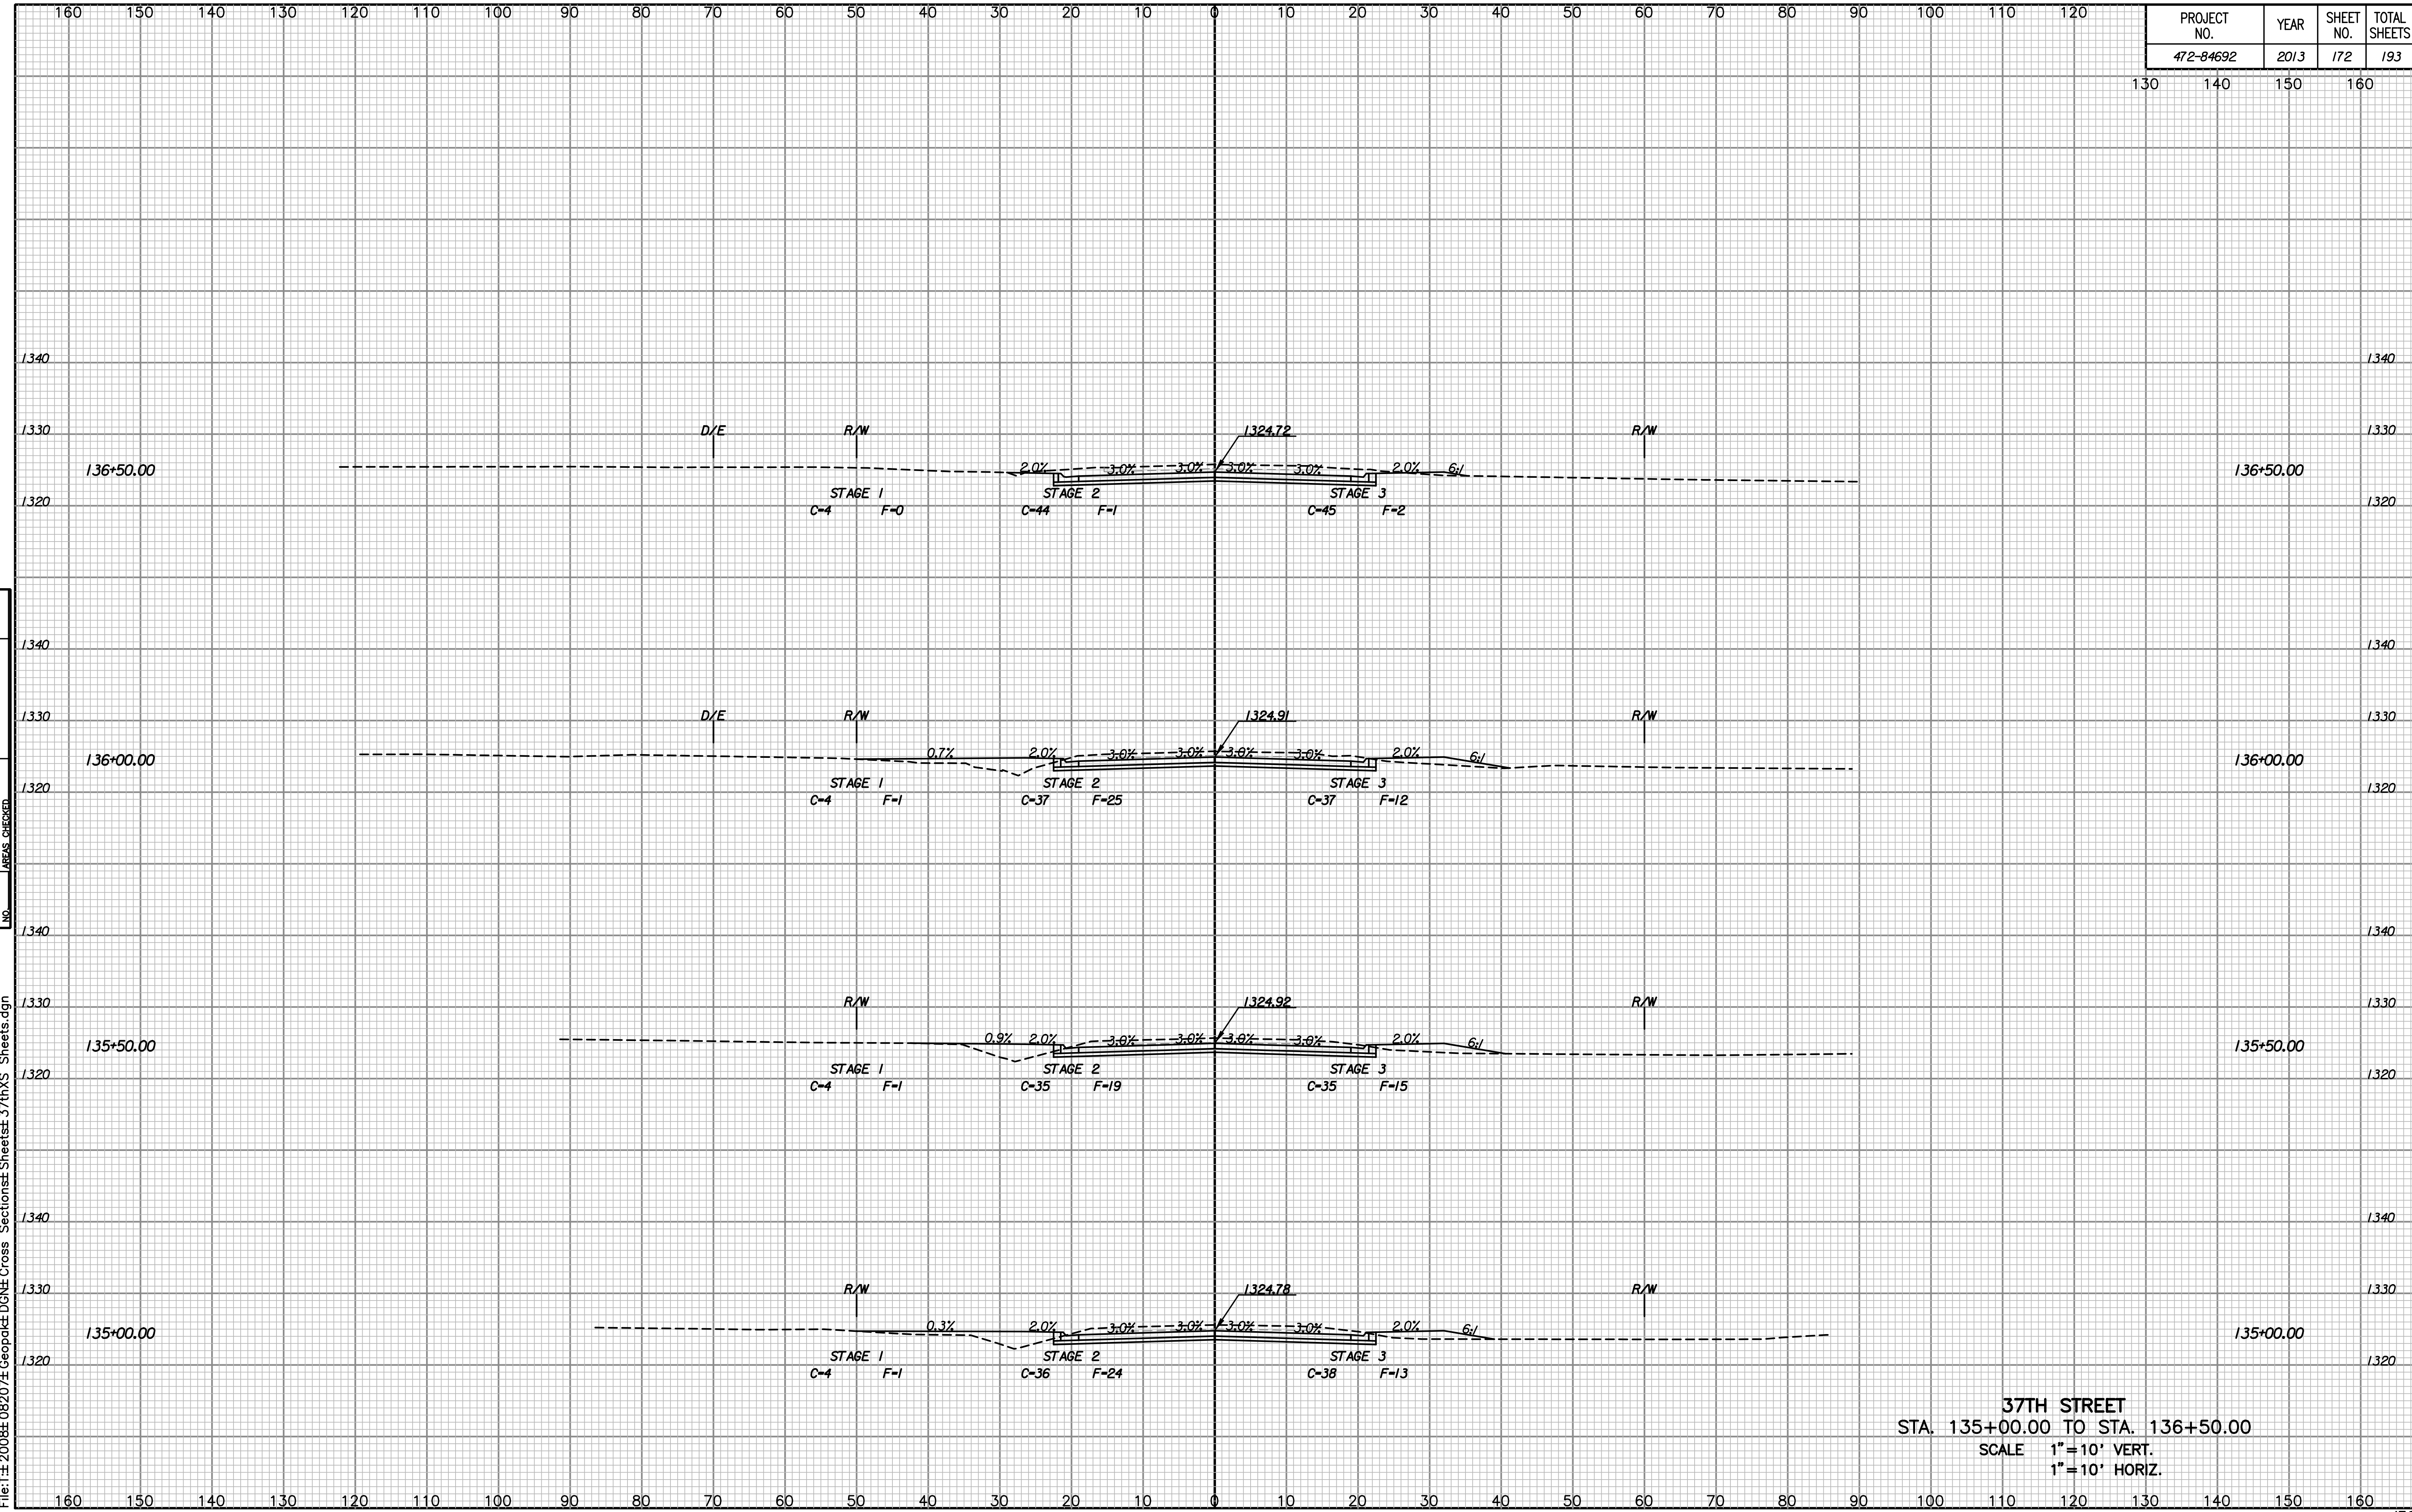

NOTE BOOK NO.	TEMPLATE AREAS CHECKED

Plotted By: SVB Date: 06-13-2013
 File: I:\2008\08207\Geopak\DN\37thXS Sheets.dgn

37TH STREET
 STA. 135+00.00 TO STA. 136+50.00
 SCALE 1" = 10' VERT.
 1" = 10' HORIZ.